


PLOTTED BY: jgrmovise  
 PLOTTED FROM: PROJECTS\p1\194236.dgn  
 194236PF.DGN  
 194236PF.DGN  
 PLOT SUBMITTED: 25-FEB-1999 16:08

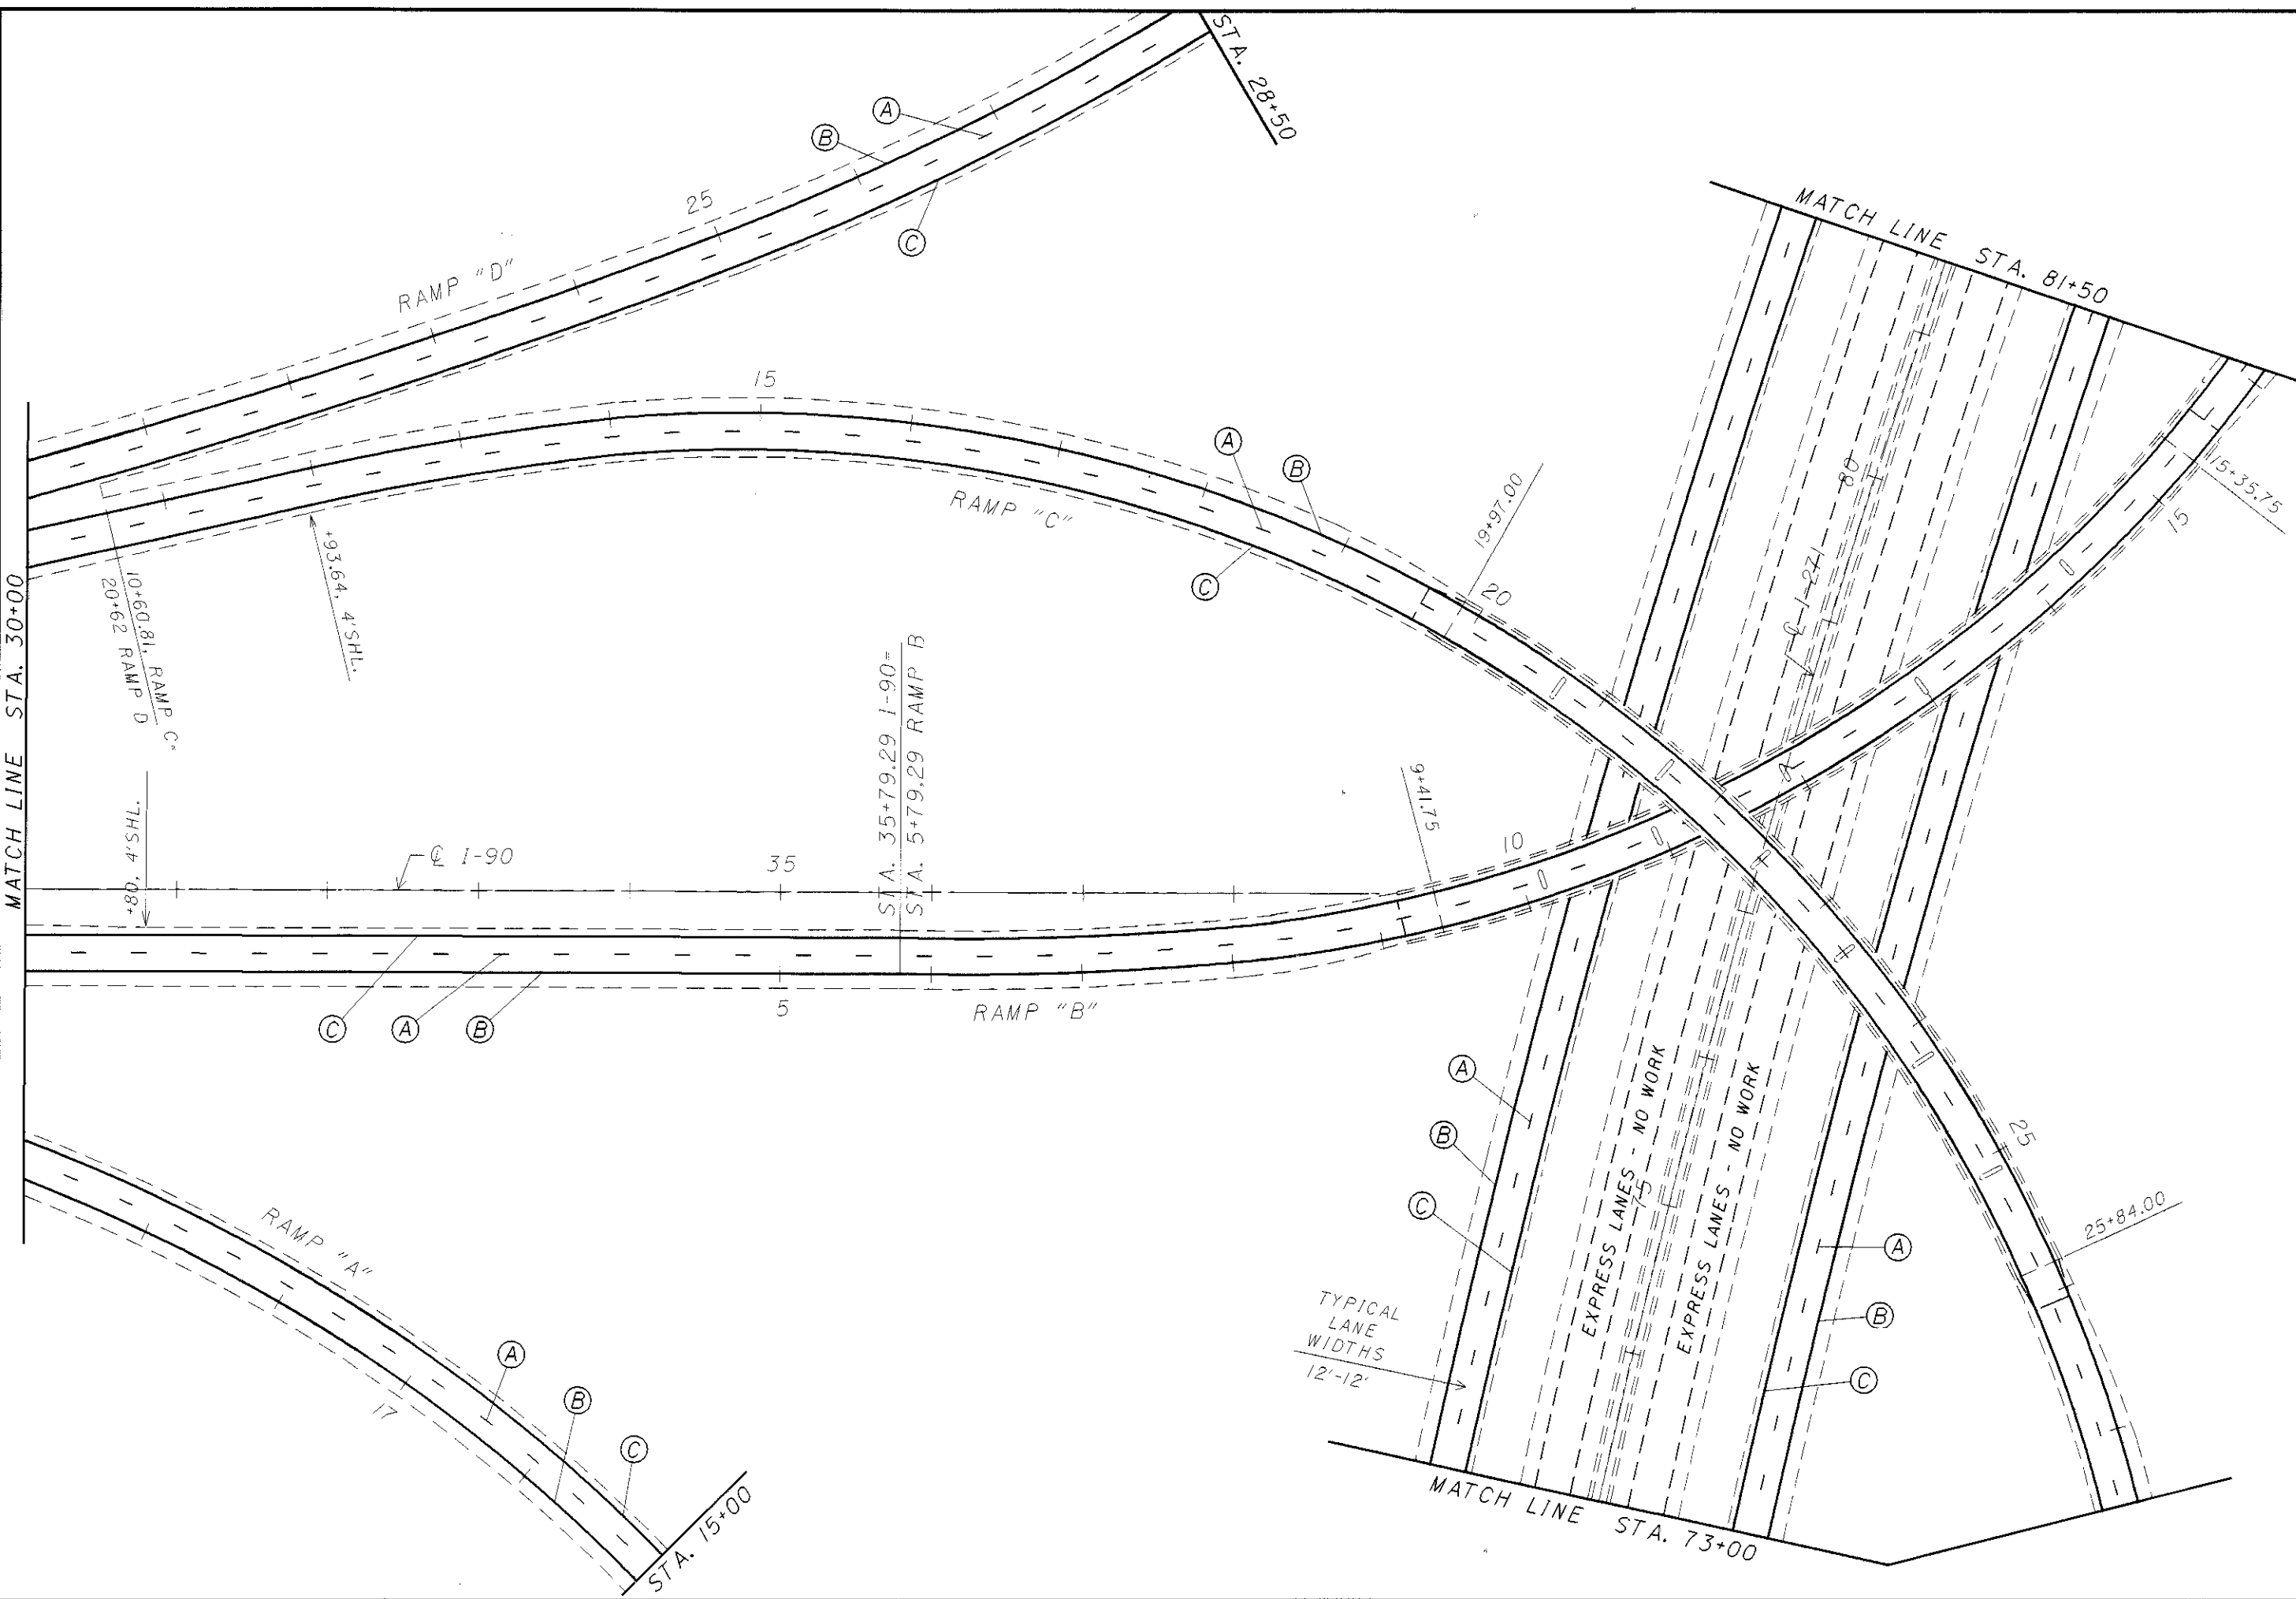

 HORIZONTAL SCALE IN FEET 0 50 100	CHECKED	<b>PLAN SHEET I.R.-90</b> <b>STA. 73+00 TO STA. 81+50</b>
	CALCULATED	
		<b>LAK-090/271-01.88 / 00.00</b>
		22 33