


PLOTTED BY: jgrmorse  
PLOTTED FROM: I:\PROJECTS\B\19423\B\dgn\B19423GPG.DGN

19423GPG.DGN

19423GPG.DGN

PLOT SUBMITTED: 25-FEB-1999 15:21

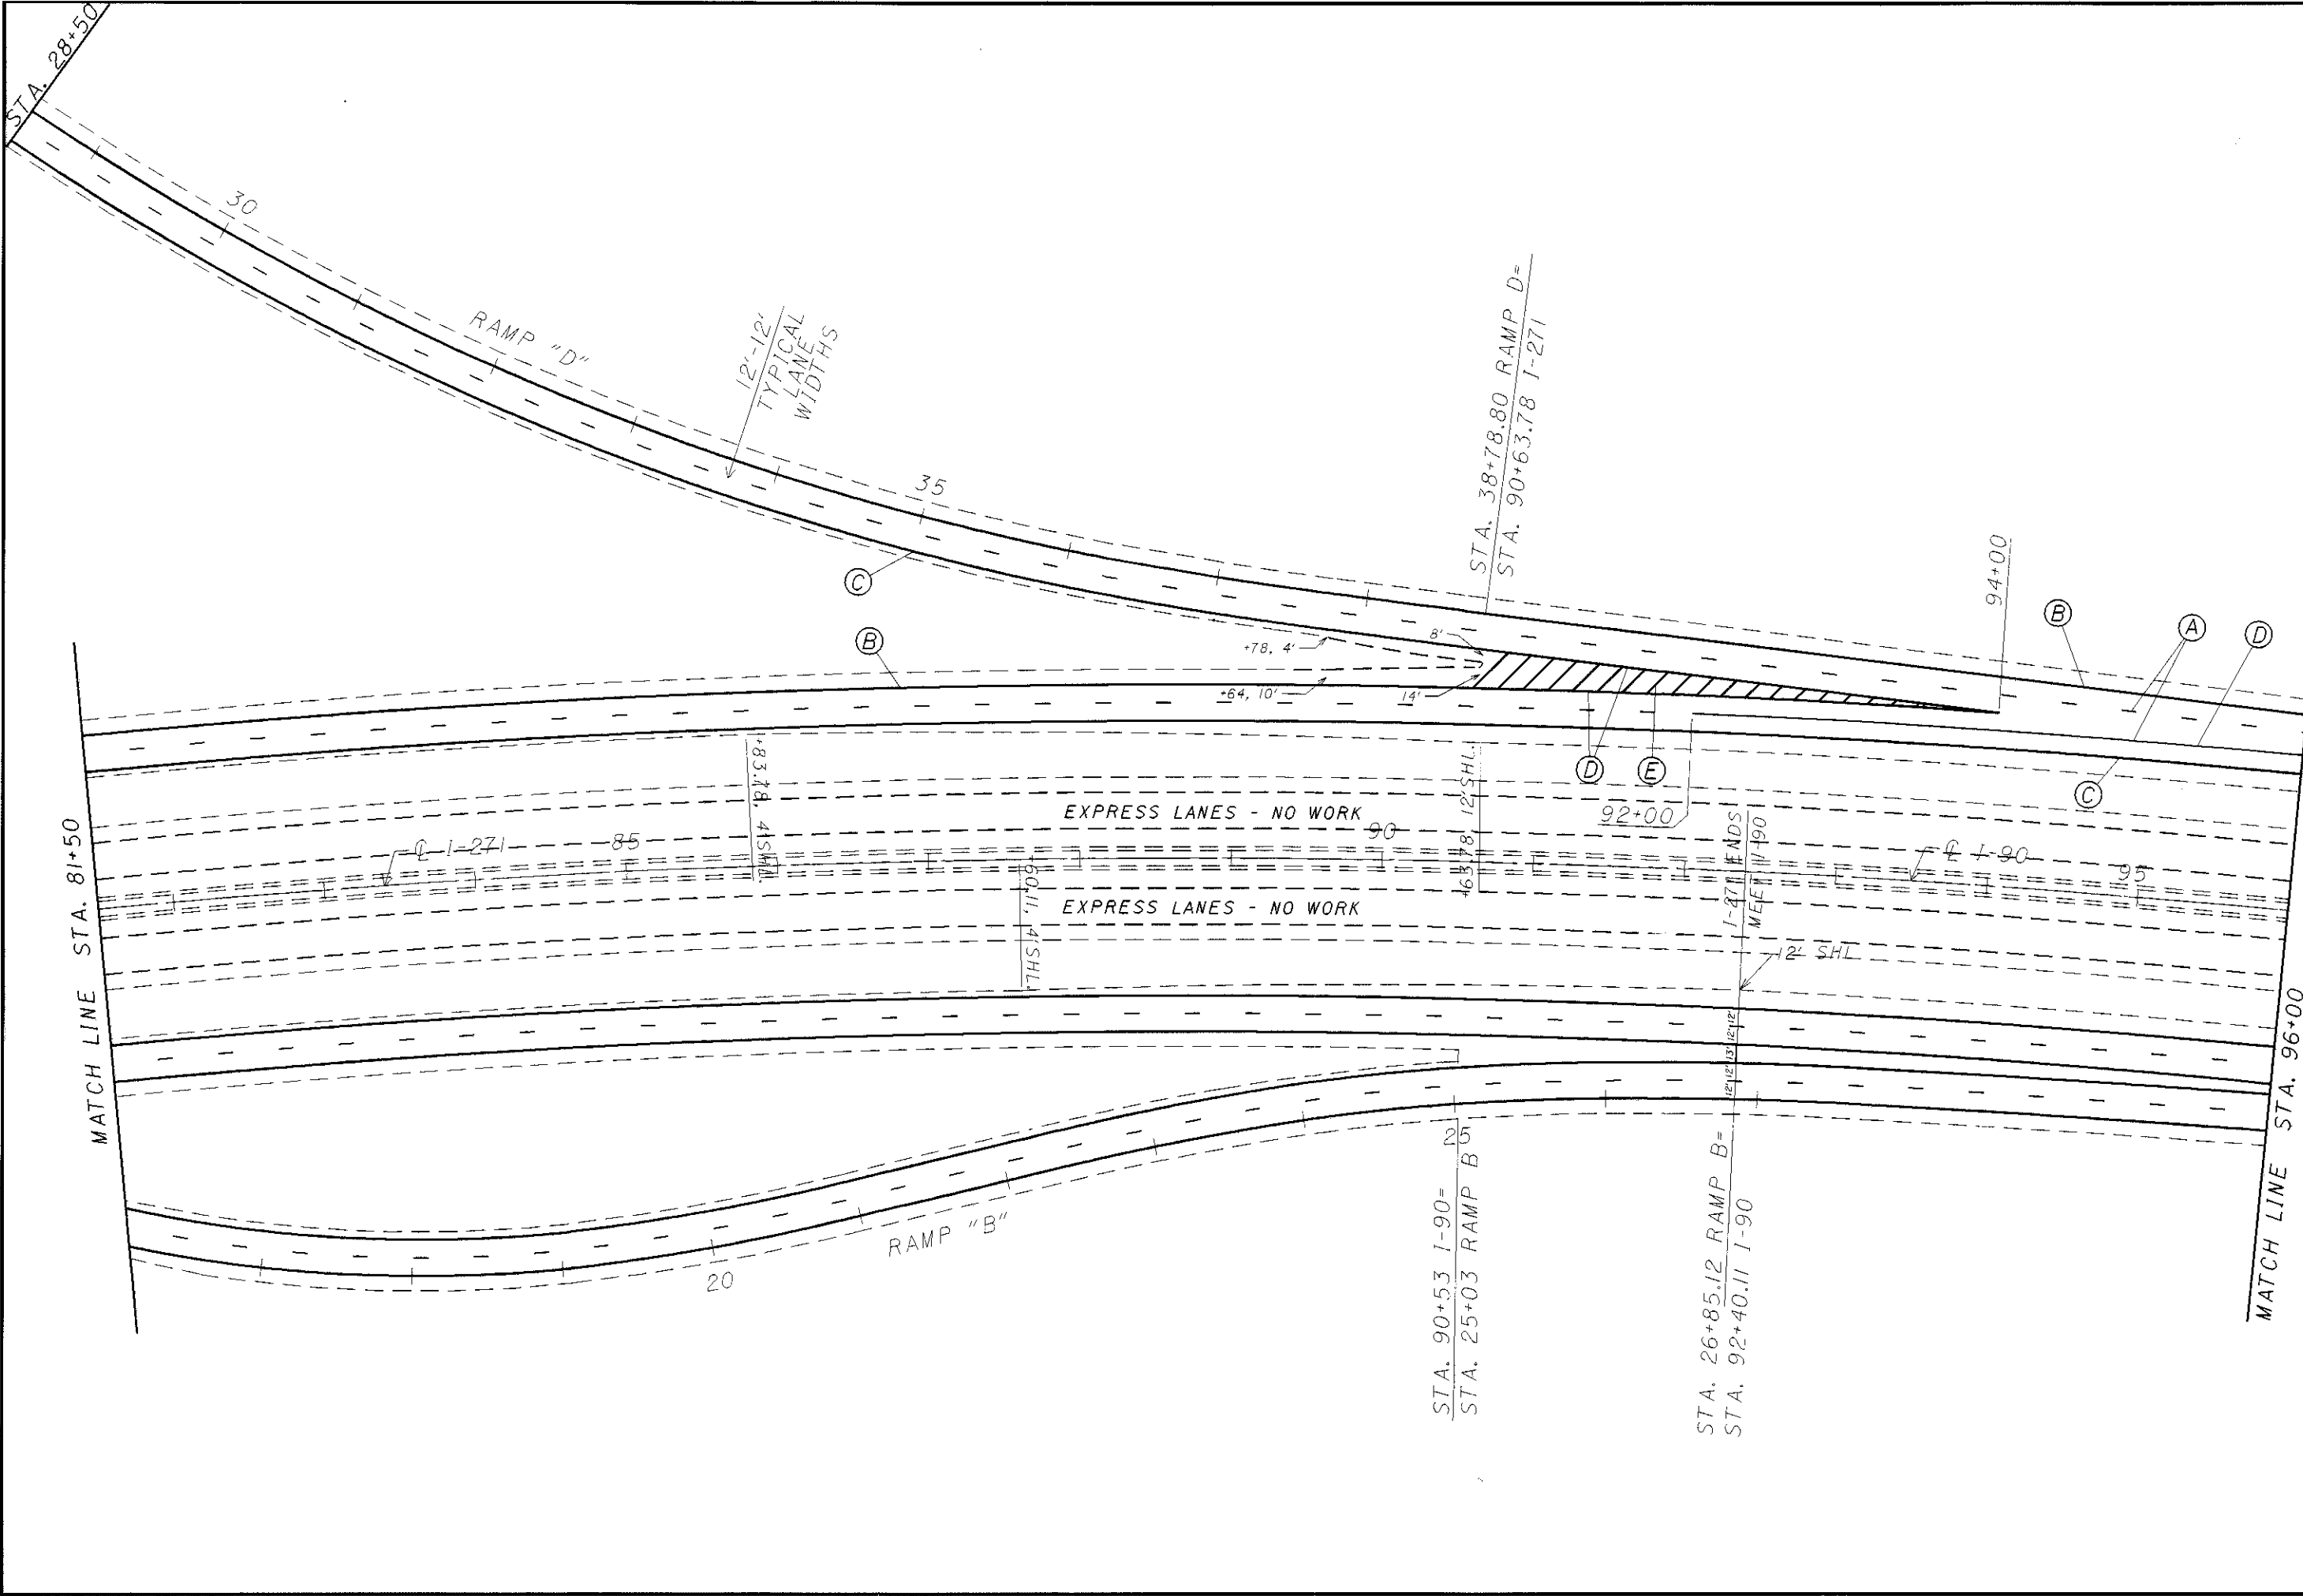

CALCULATED  
CHECKED

0 50 100  
HORIZONTAL  
SCALE IN FEET

PLAN SHEET I.R.-90  
STA. 81+50 TO STA. 96+00