


PLOT SUBMITTED: 25-FEB-1999 15:39

19423GPM.DGN

PLOTTED BY: jgrmovse
PLOTTED FROM: PROJECTS\p\194236.dgn

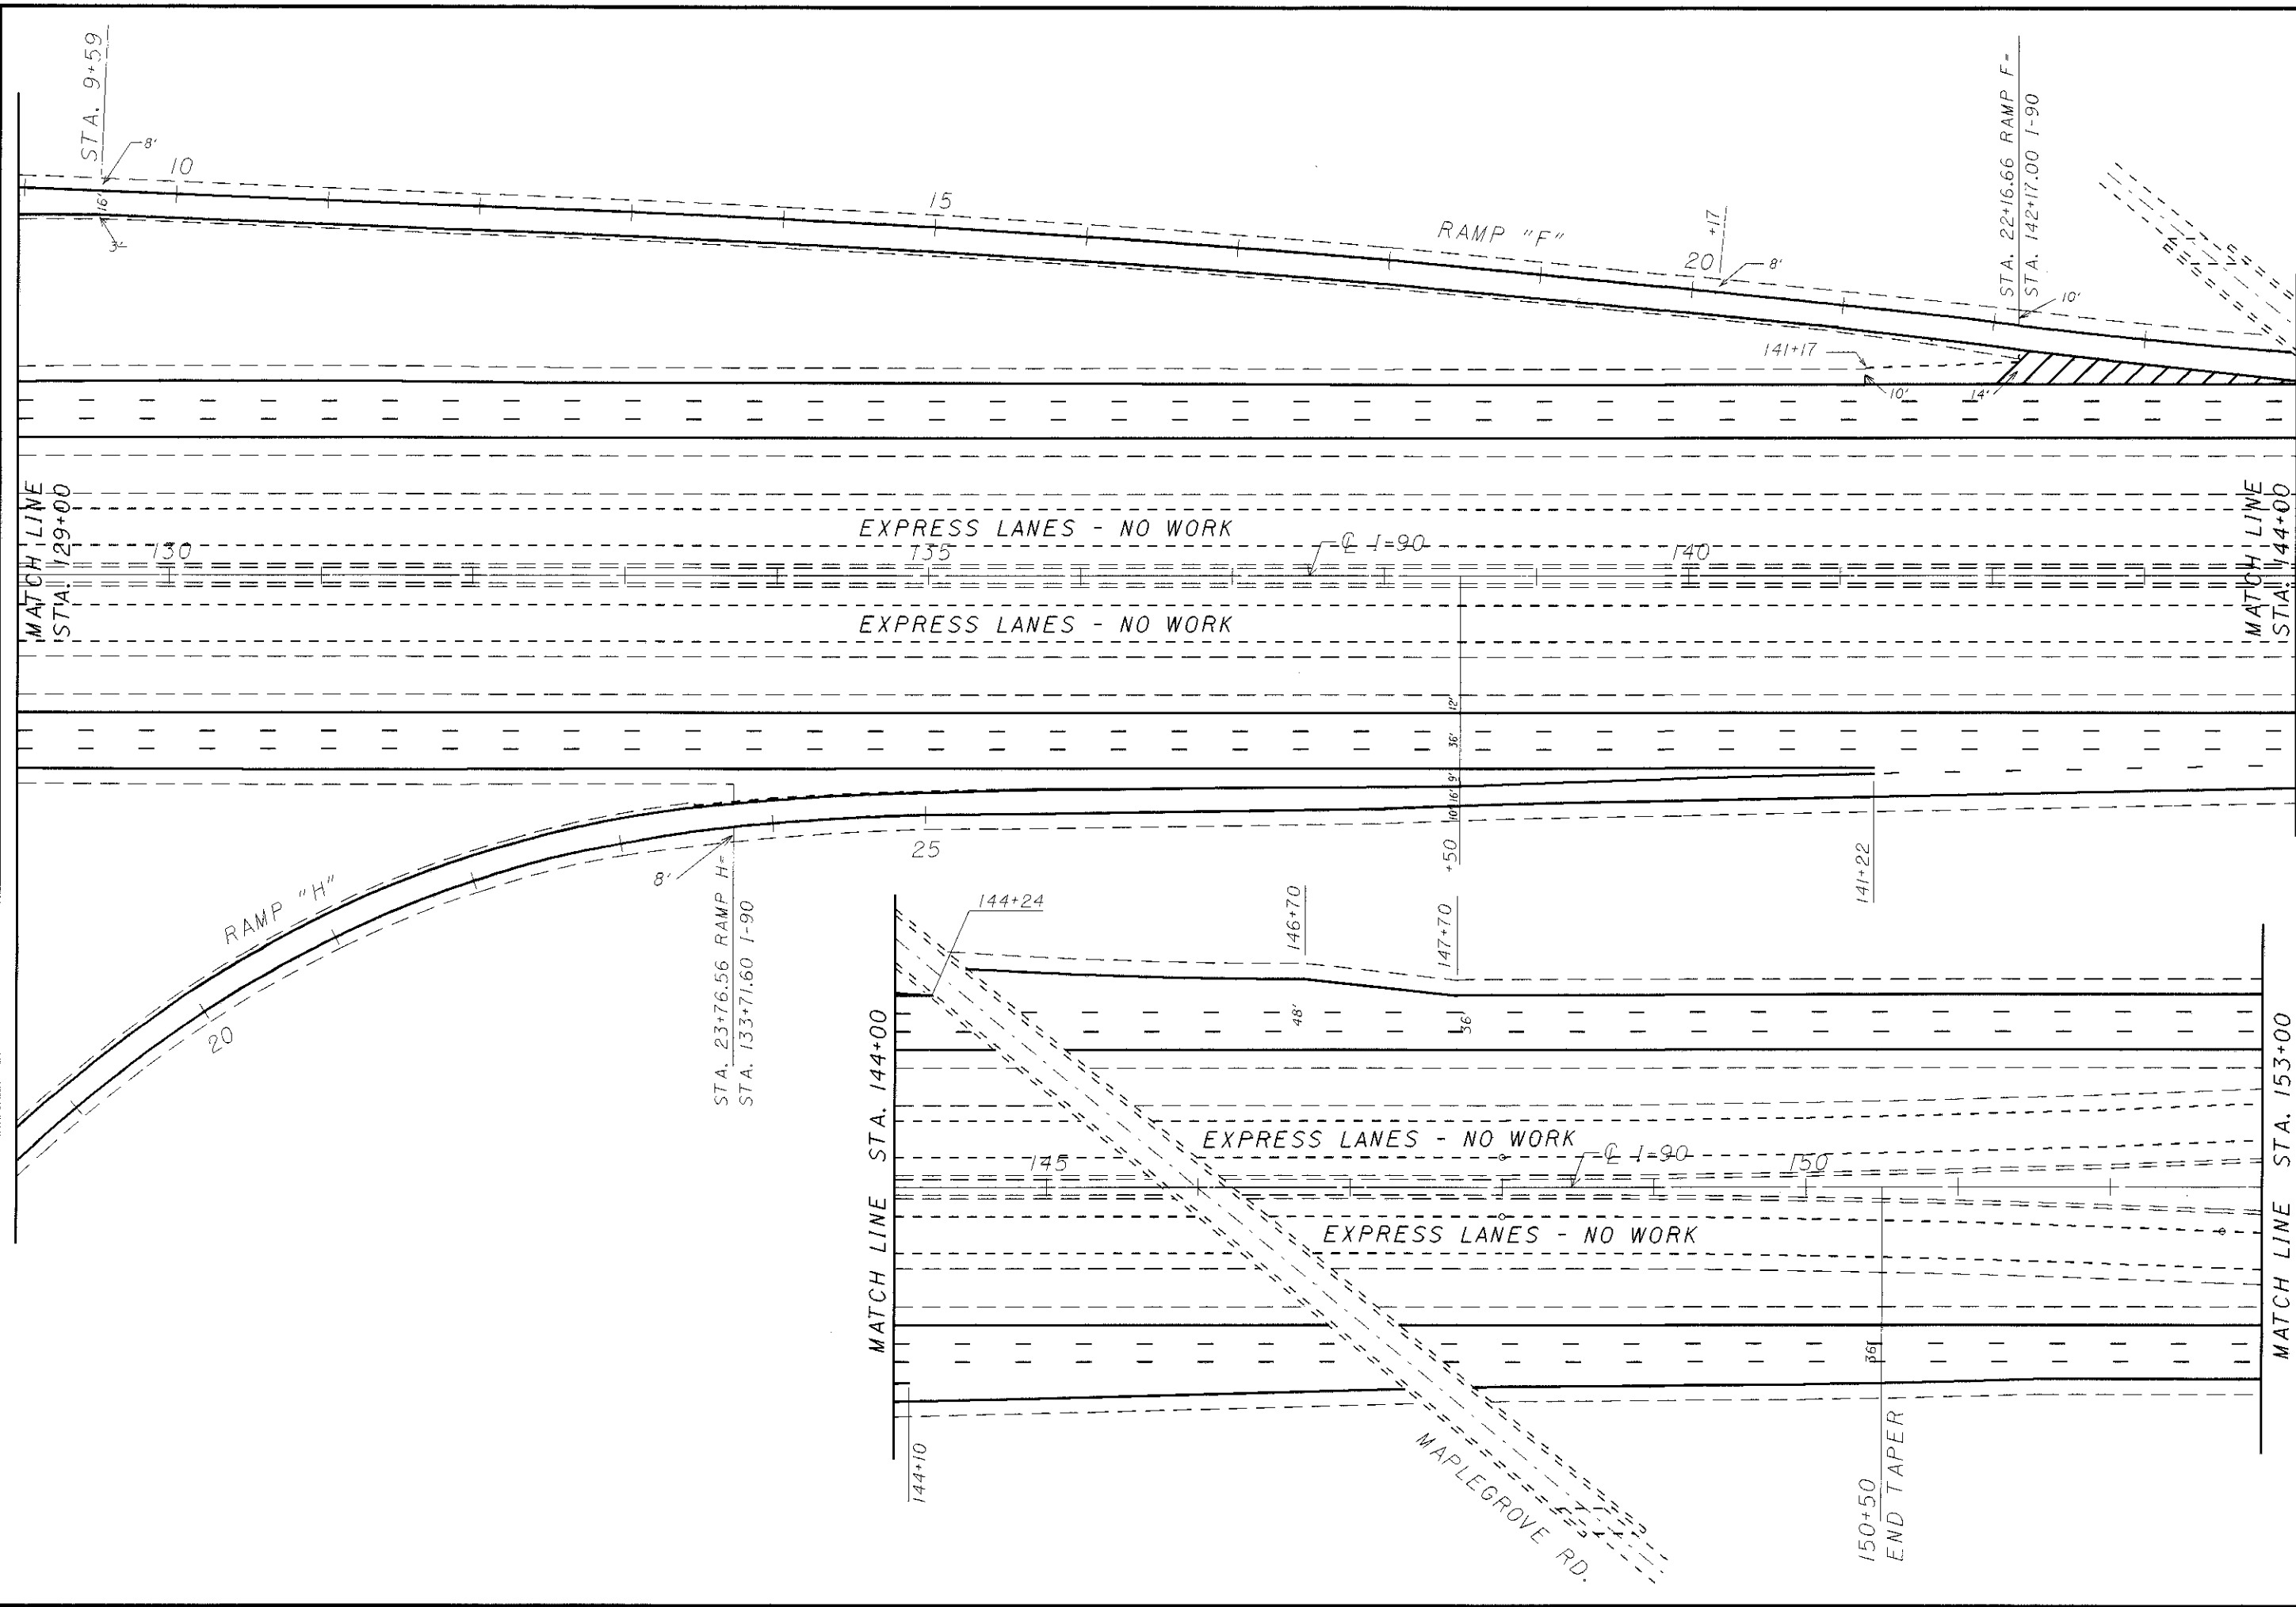

CALCULATED
CHECKED

0 50 100
HORIZONTAL SCALE IN FEET

PLAN SHEET I.R.-90
STA. 129+00 TO STA. 153+00

LAK-090/271-01.88/00.00