


PLOT SUBMITTED: 25-FEB-1999 15:43

19423GPN.DGN

PLOTTED BY: jgrmoyse  
PLOTTED FROM: PROJECTS\P\d\19423\19423GPN.DGN

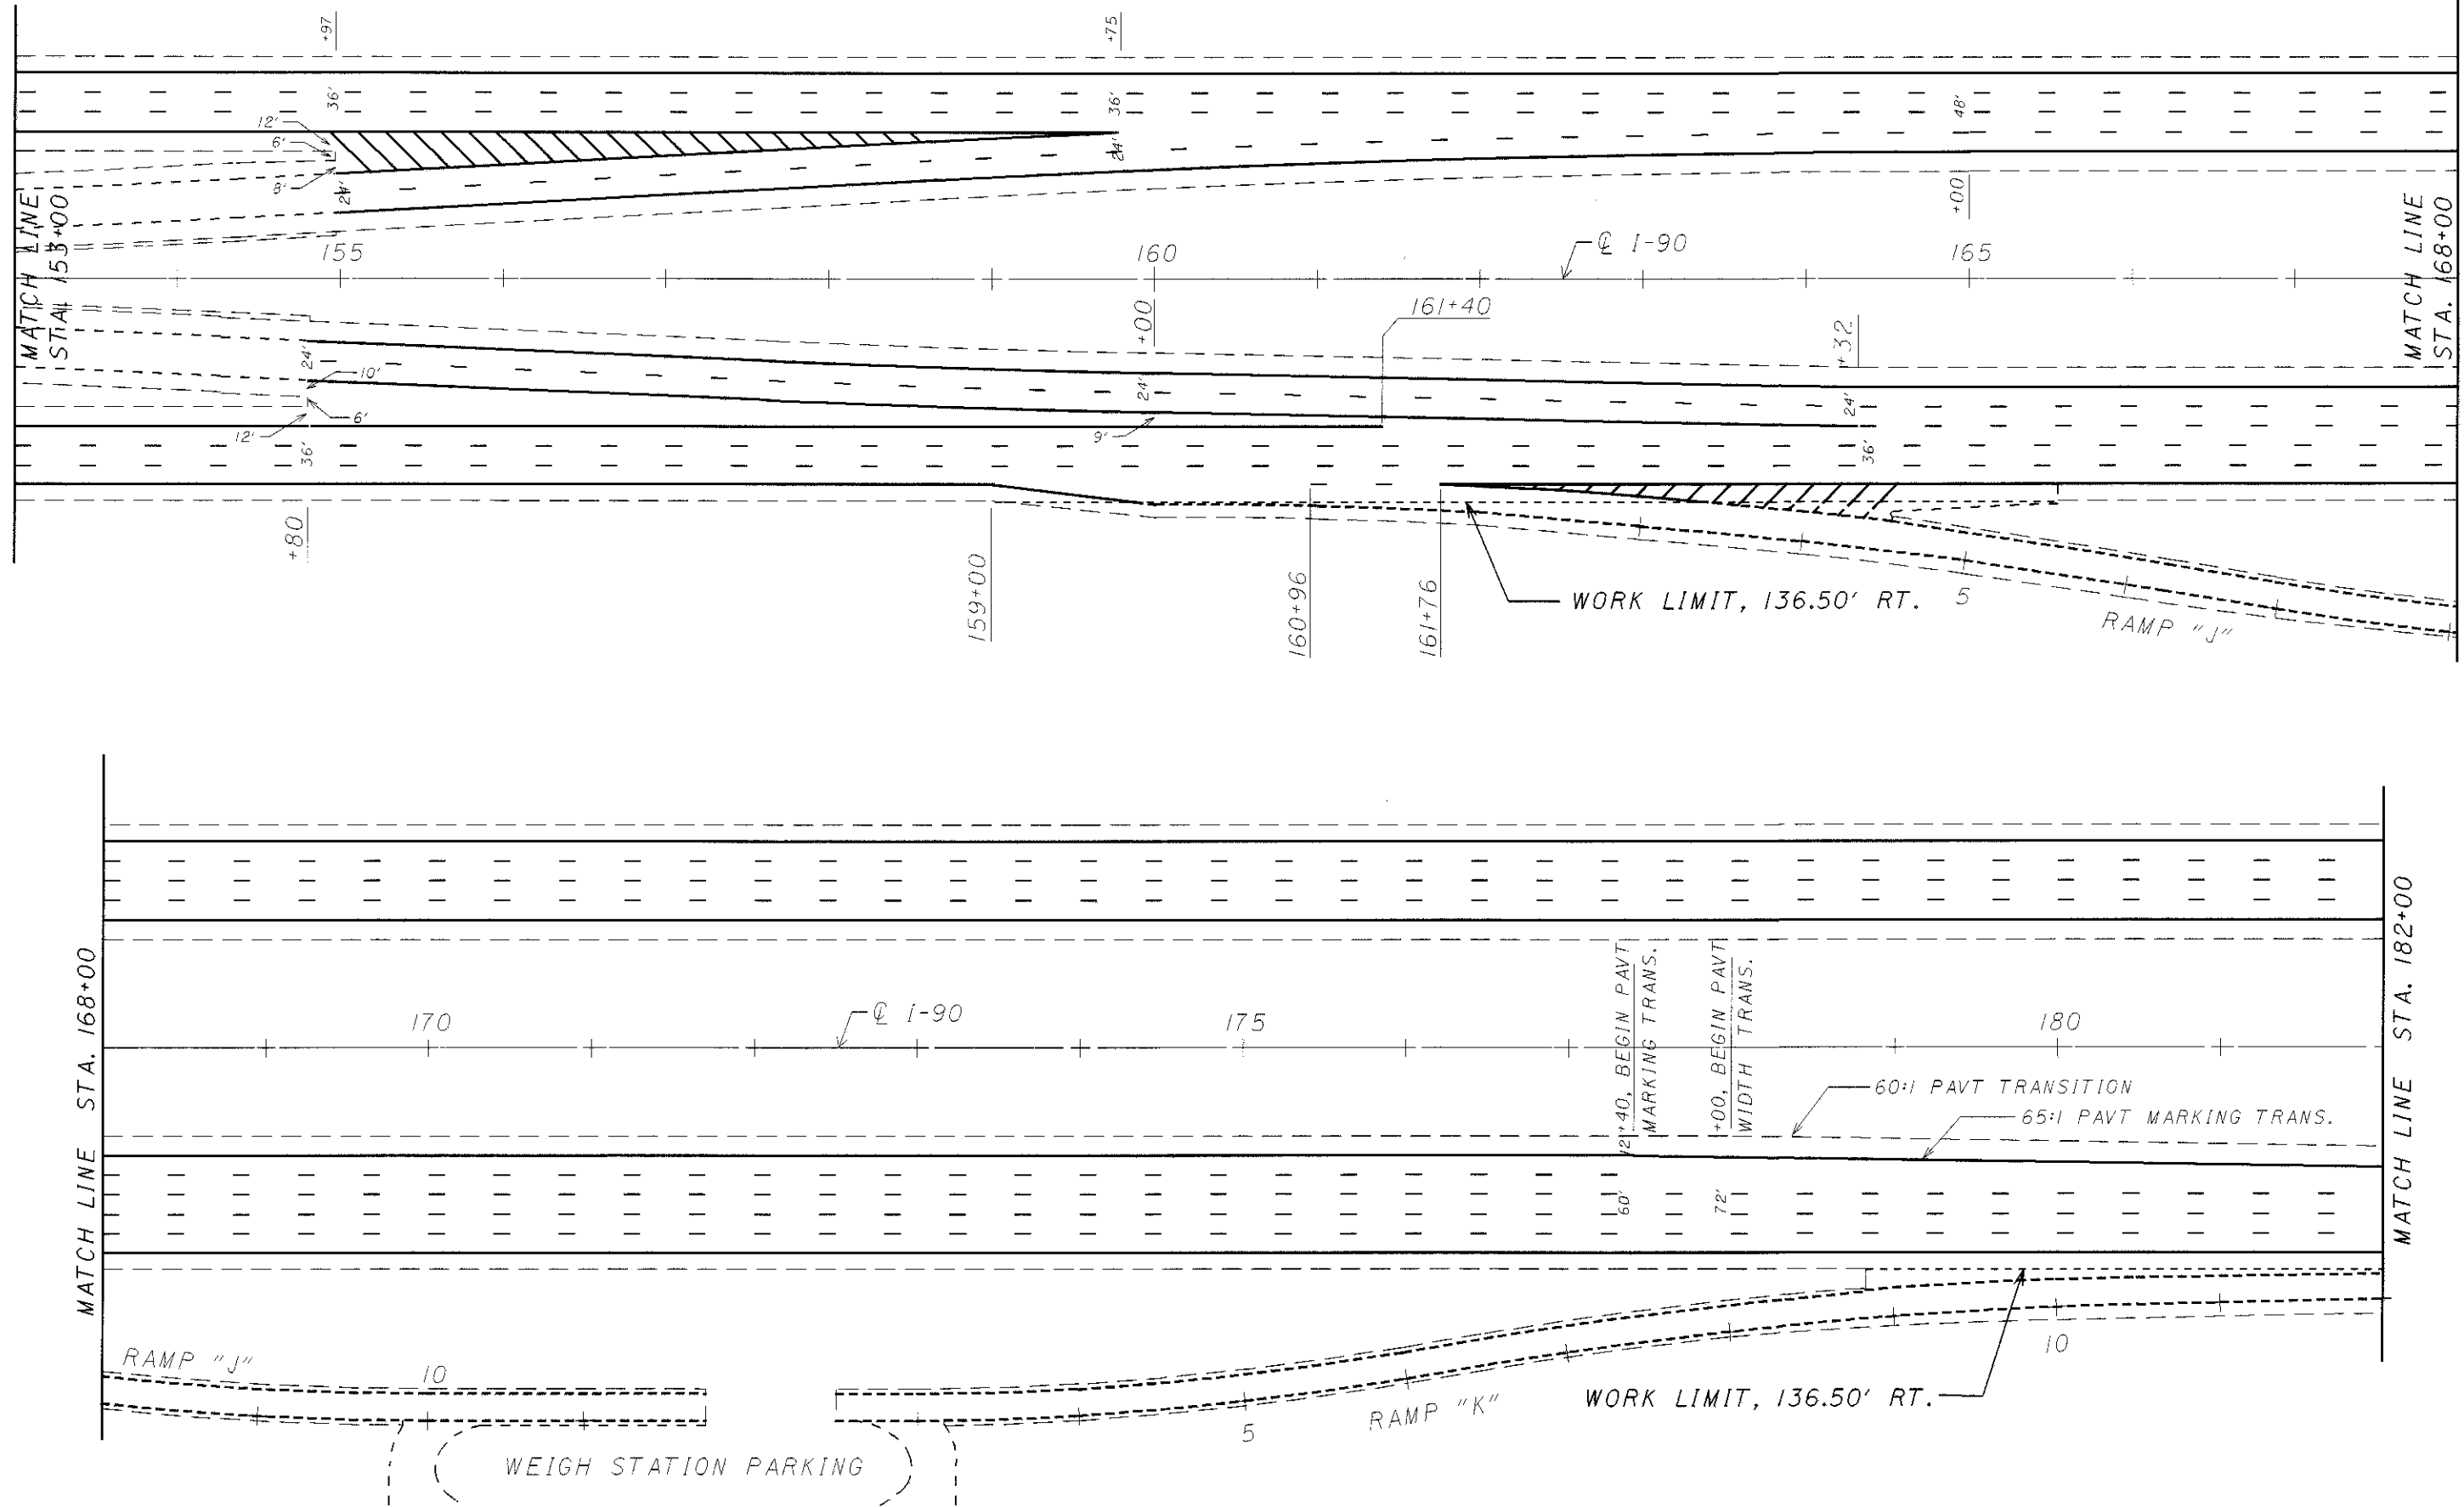

0 50 100  
HORIZONTAL  
SCALE IN FEET

CALCULATED  
CHECKED

**PLAN SHEET I.R.-90**  
**STA. 153+00 TO STA. 182+00**

**LAK-090/271-01.88/00.00**