


PLOT SUBMITTED: 25-FEB-1999 15:45

19423GPP.DGN

PLOTTED BY: jgrnovse
PLOTTED FROM: PROJECTS\BID\19423GPP\19423GPP.DGN

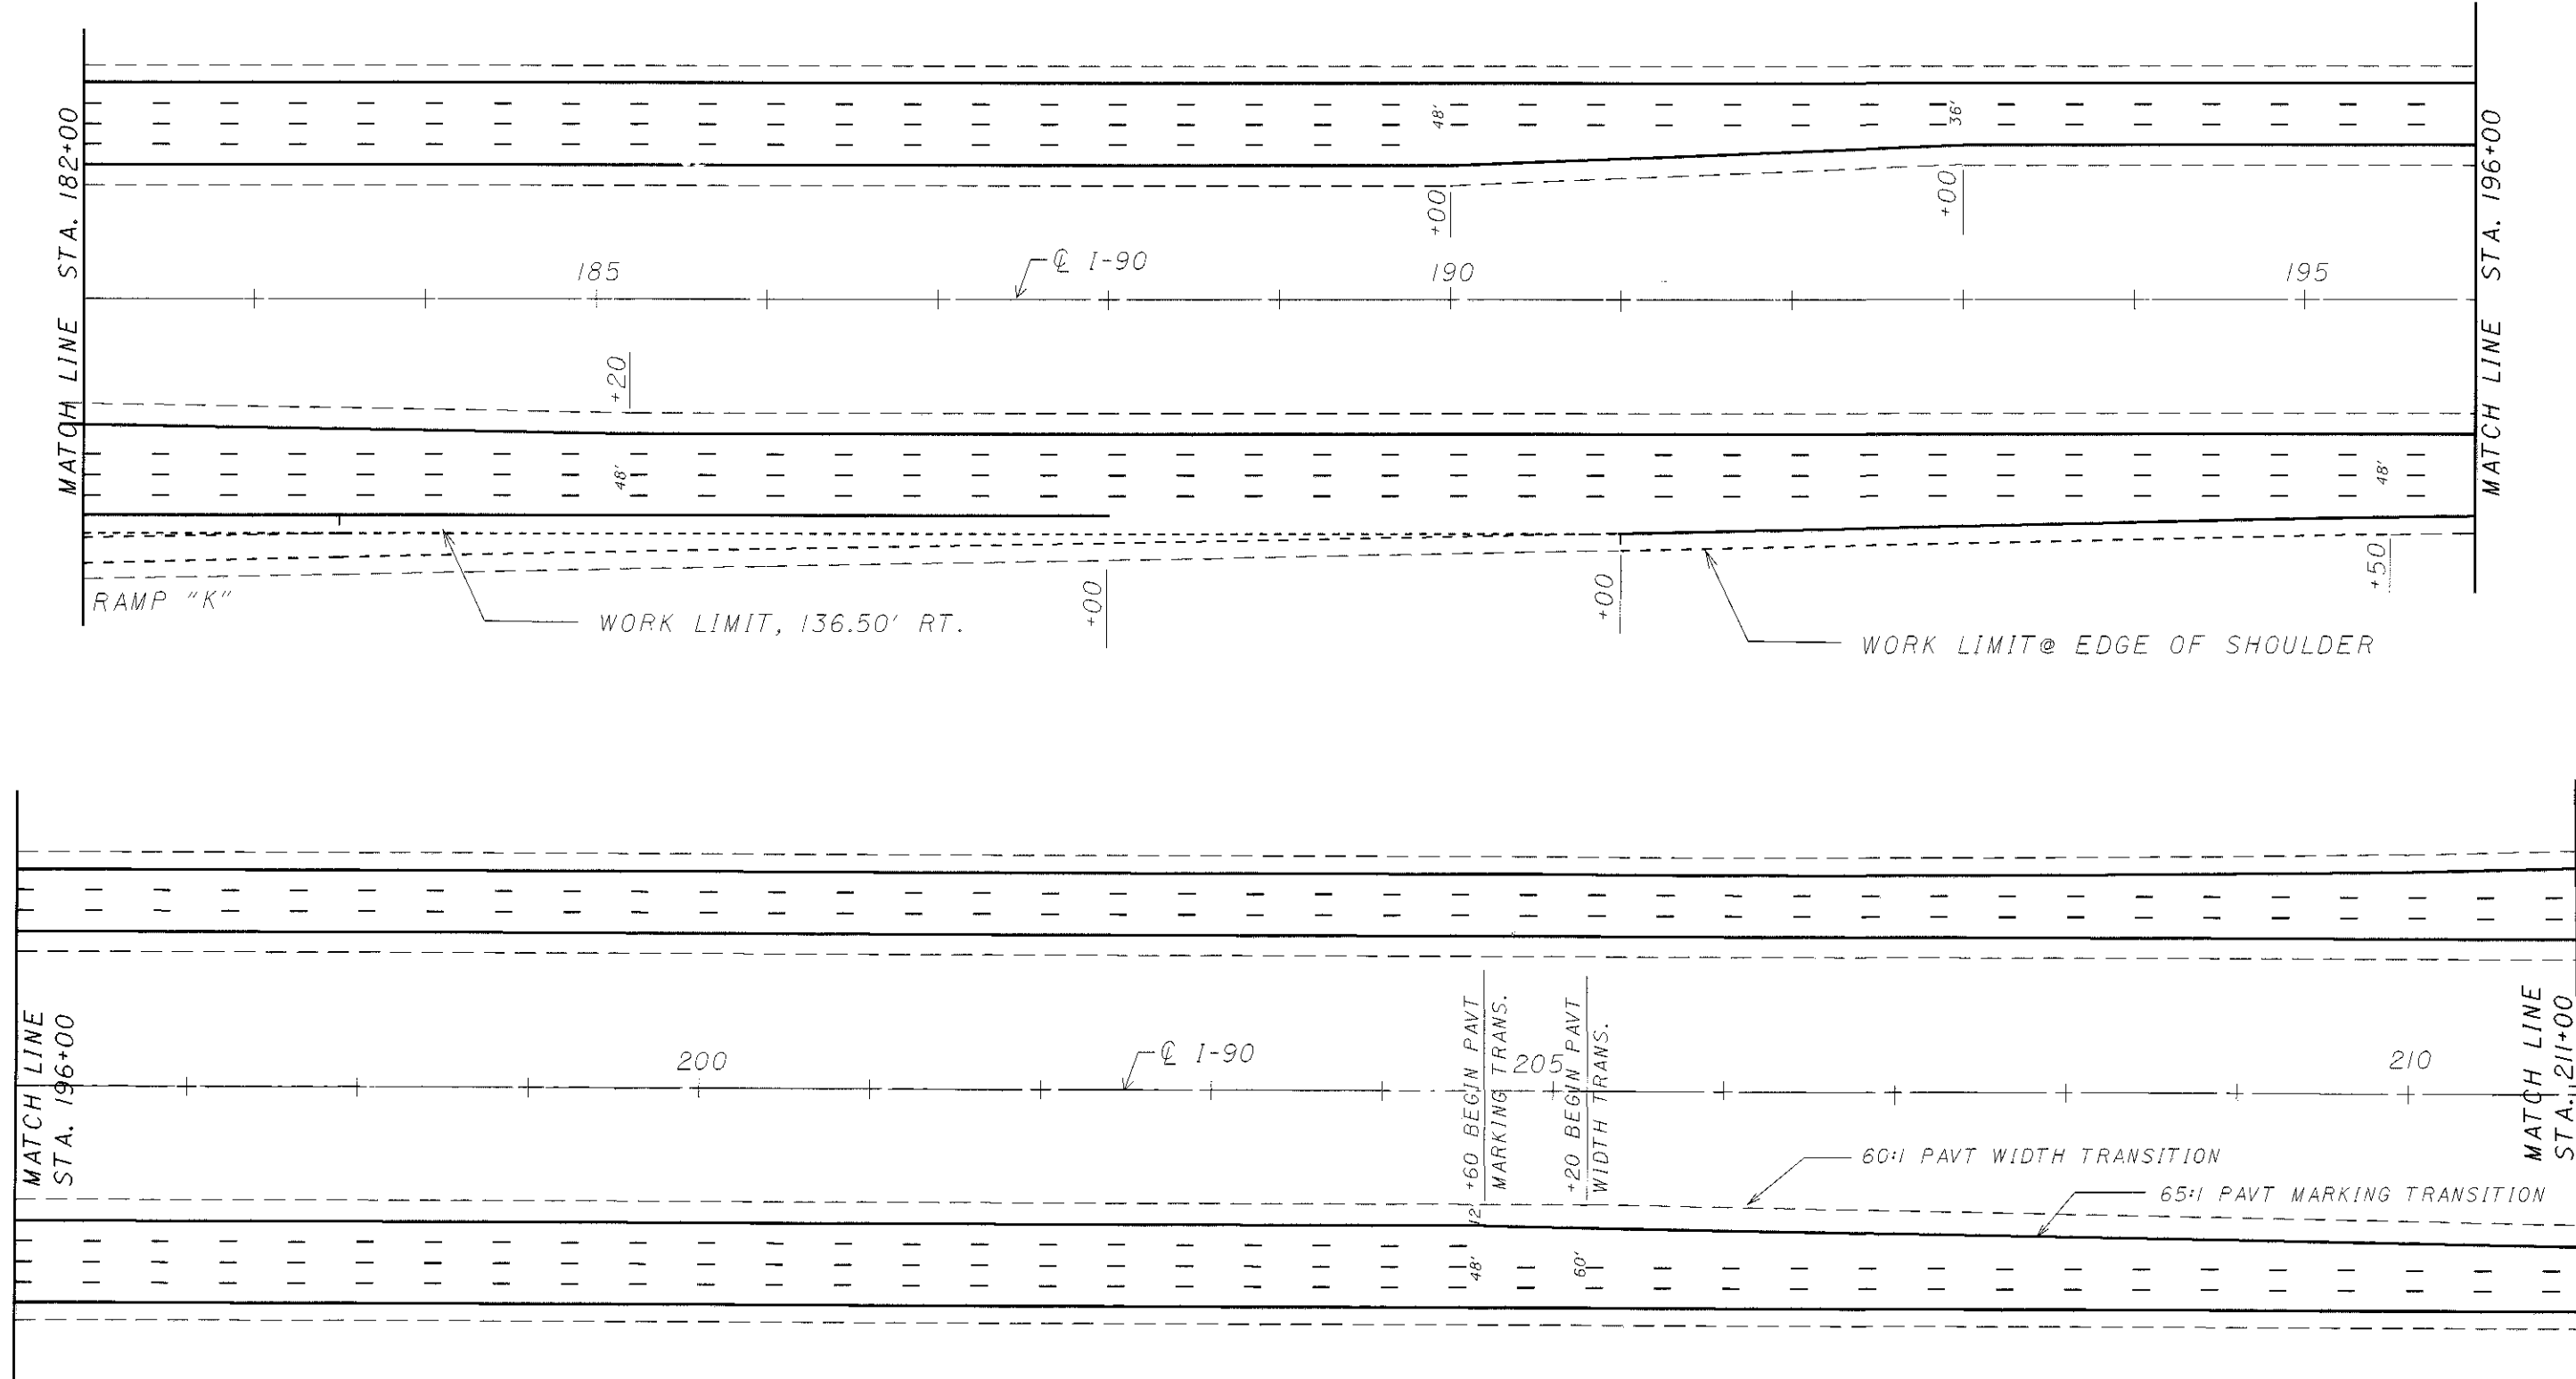

HORIZONTAL SCALE IN FEET
0 50 100

CALCULATED
CHECKED

PLAN SHEET I.R.-90
STA. 182+00 TO STA. 211+00

LAK-090/271-01.88 / 00.00