
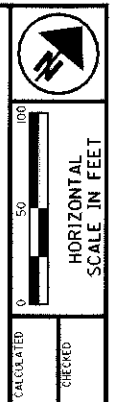


PLOT SUBMITTED: 25-FEB-1999 15:46

19423GP0.DGN

19423GP0.DGN

PLOTTED BY: jgrmovse  
PLOTTED FROM: PROJECTS\BPI\19423P\dgn\19423GP0.DGN

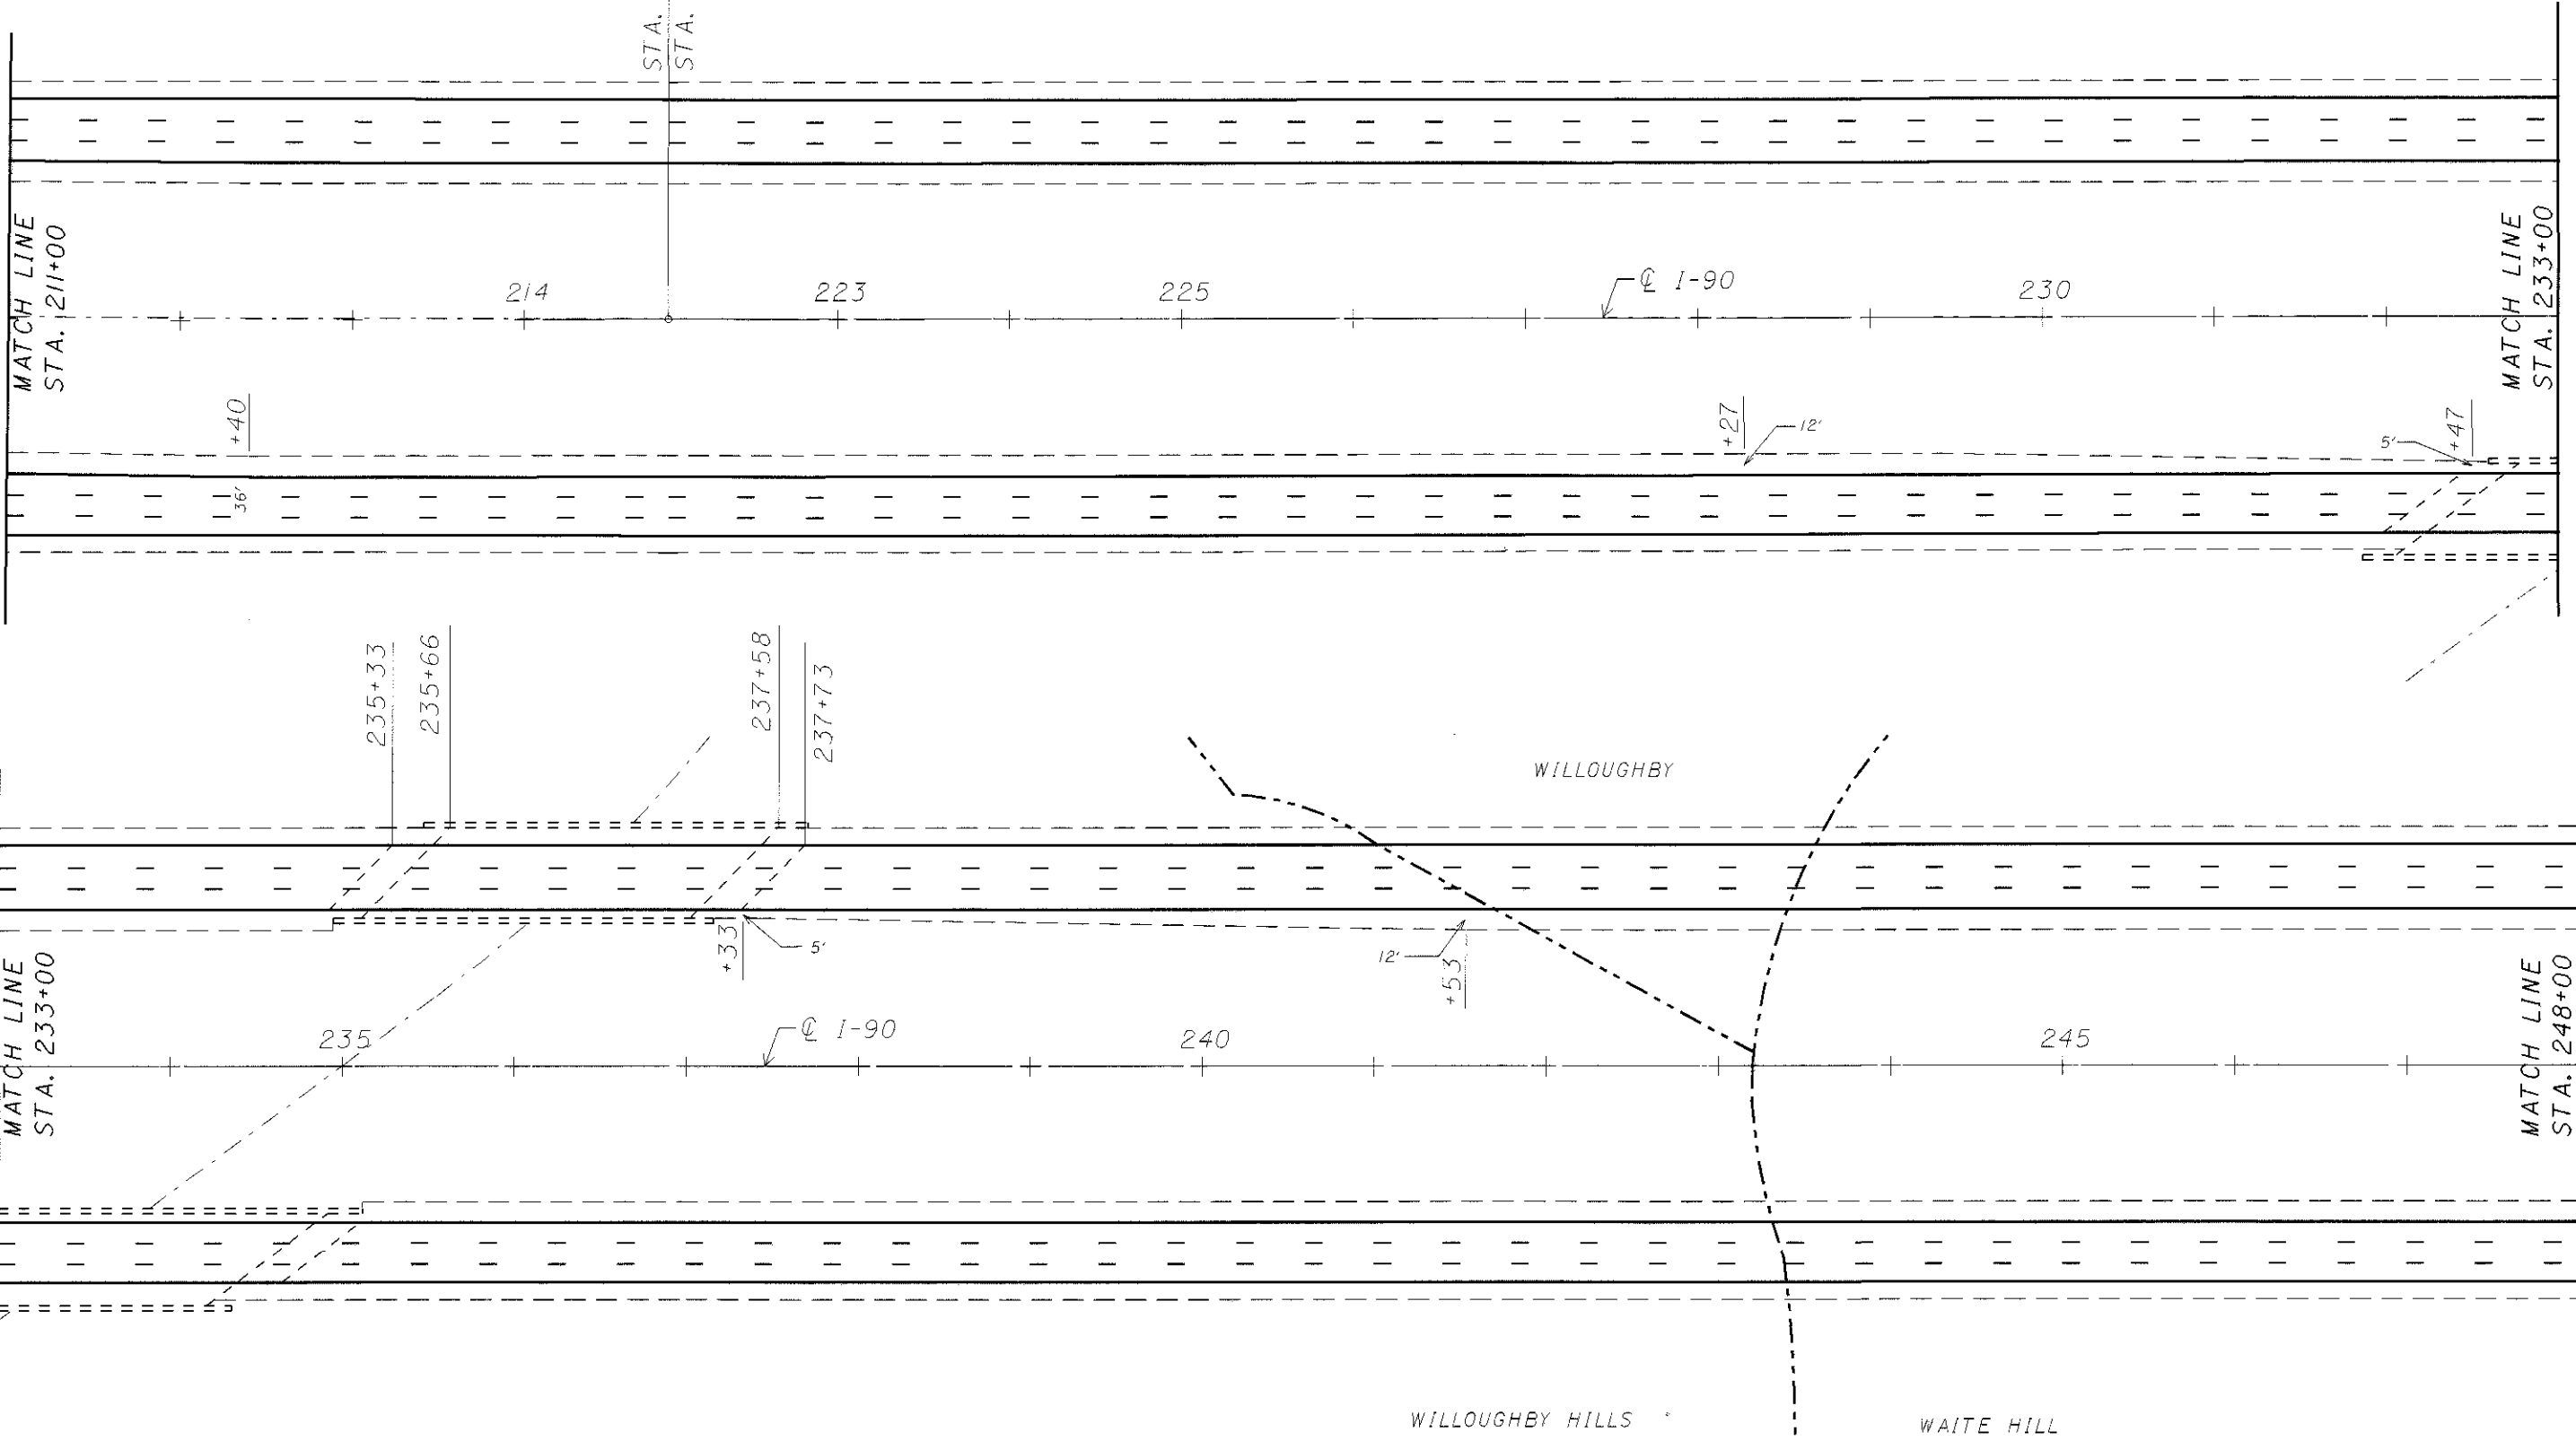

CALCULATED  
CHECKED

**PLAN SHEET I.R.-90**  
**STA. 211+00 TO STA. 248+00**

LAK-090/271-01.88/00.00