
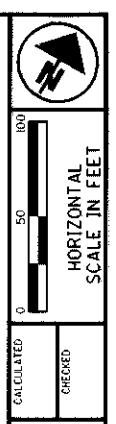


PLOT SUBMITTED: 25-FEB-1999 15:48

194236PS.DGN

194236PS.DGN

PLOTTED BY: jgromovse
PLOTTED FROM: PROJECTS\PI\194236.dgn

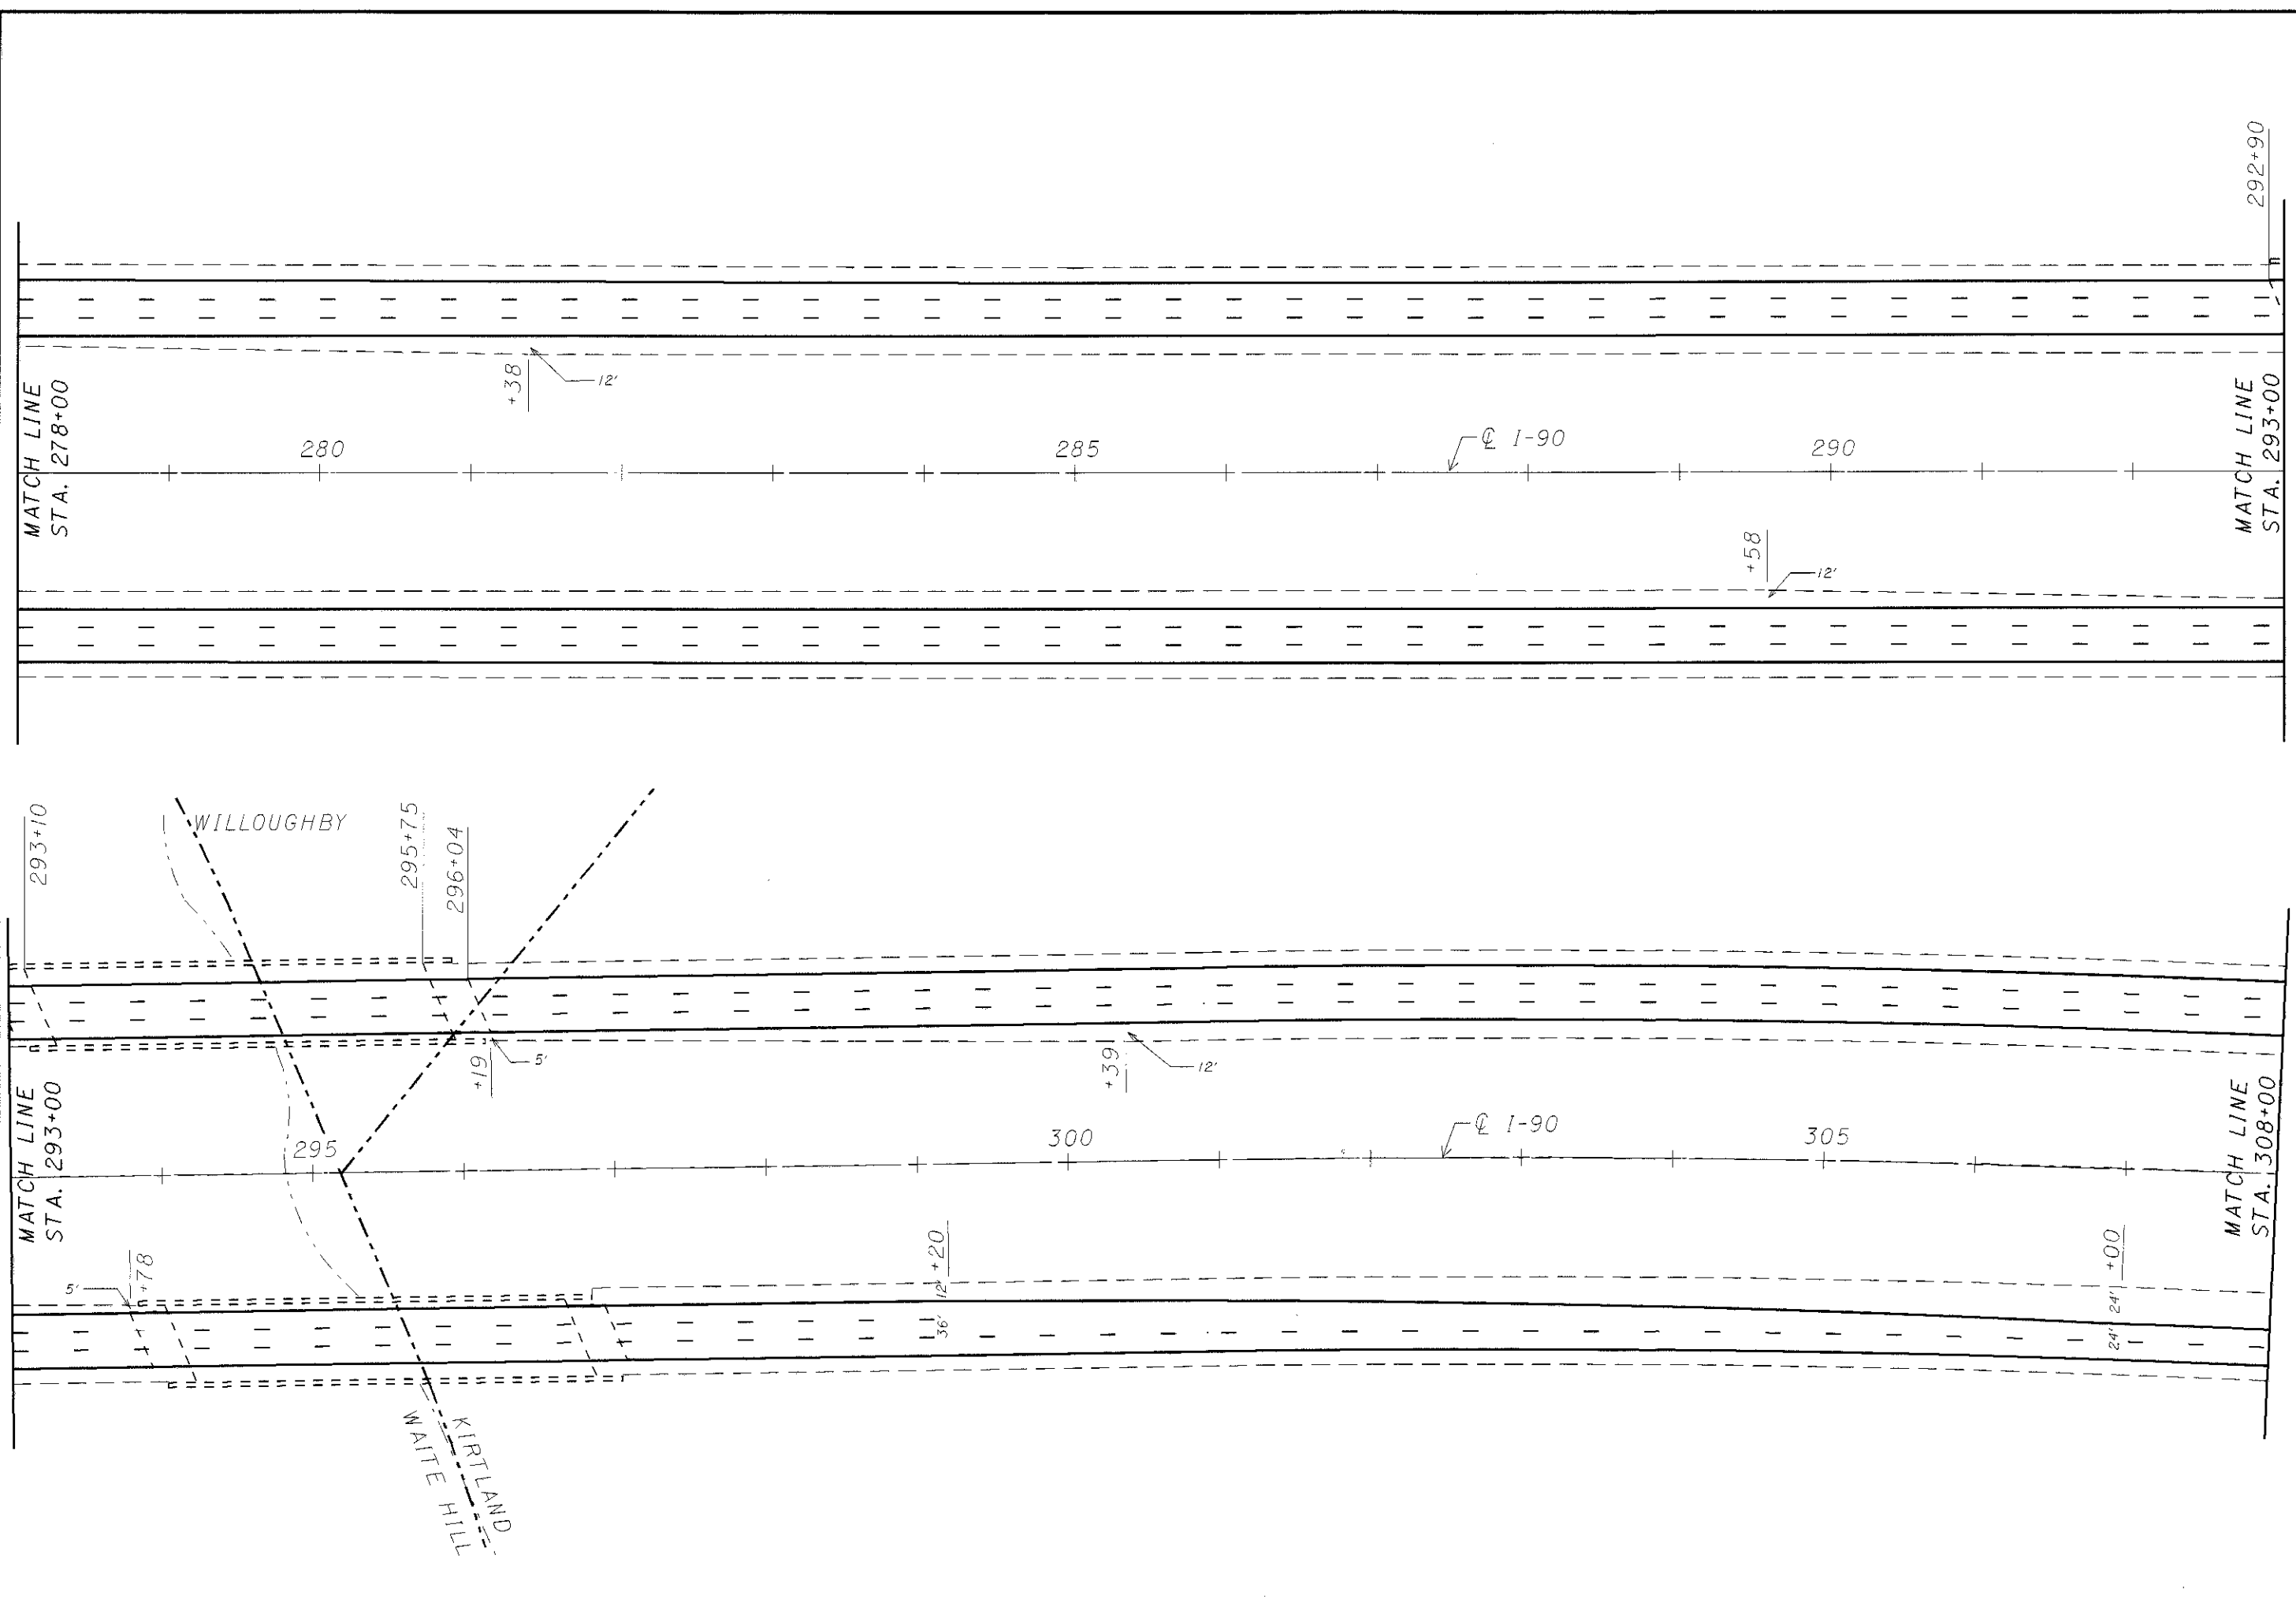

CALCULATED _____
 CHECKED _____

PLAN SHEET I.R.-90
STA. 278+00 TO STA. 308+00

LAK-090/271-01.88 / 00.00

31
33