

TYPICAL SECTIONS

LAKE COUNTY
LAK-90/271-1.88/0.00

OHIO
FHWA
REGION 5
FEDERAL
PROJECT


6
185

TYPE 446
SCALE IN FEET

PLOT SUBMITTED: 05-NOV-1992 09:14


05772GYA.dgn

PLOTTED BY: lennon
PLOTTED FROM: c:\dgn\pld05772\05772gya.dgn

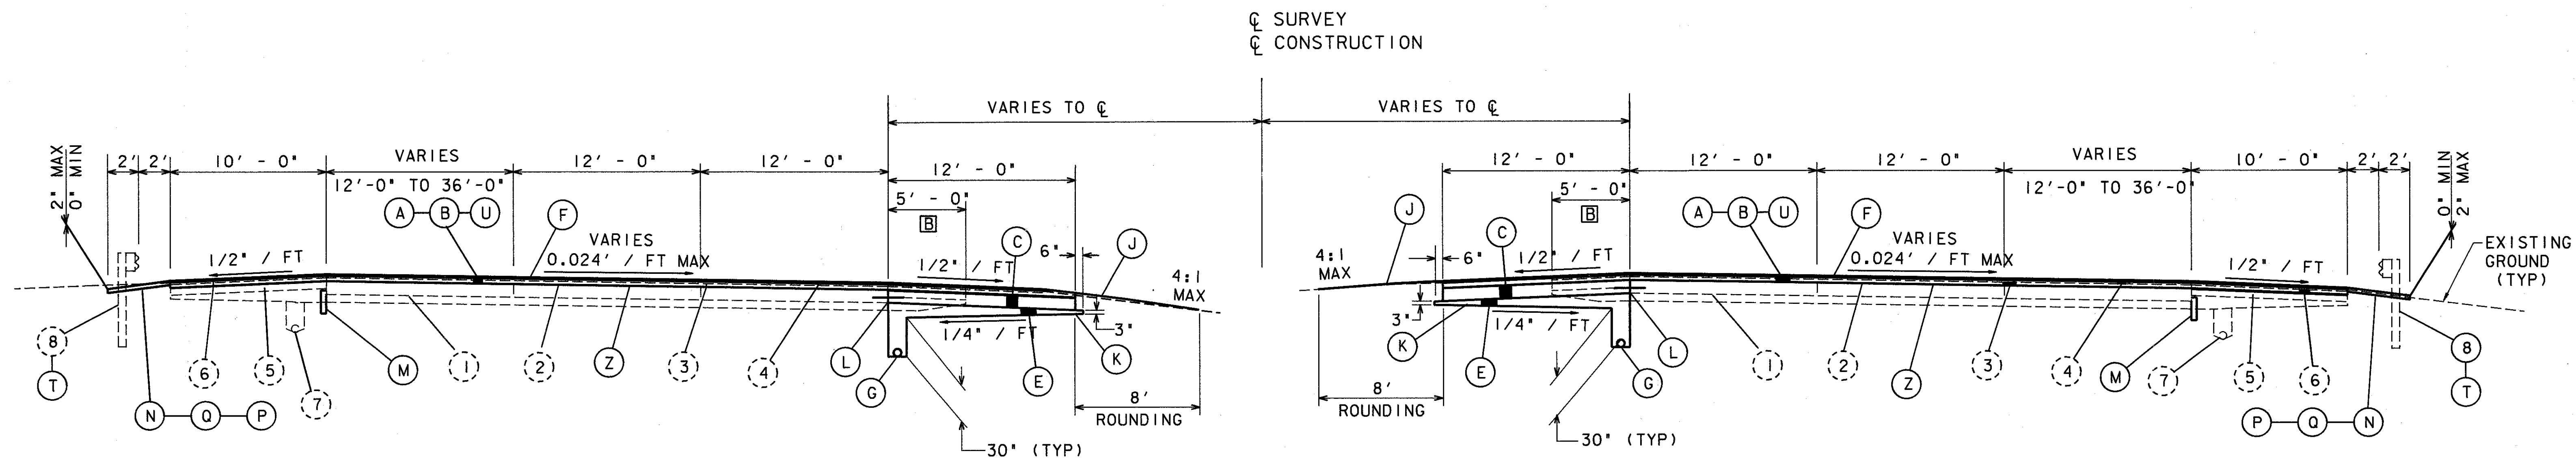

TYPICAL 3 LANE SECTION

4'-0" STA. 92+40.11 TO STA. 114+00.00 EB
 STA. 90+63.78 TO STA. 114+00.00 WB
 STA. 90 + 63.78 TO STA. 92 + 40.11 SOUTH BOUND
 STA. 92 + 40.11 TO STA. 124 + 34 EAST BOUND
 STA. 92 + 40.11 TO STA. 128 + 76.23 WEST BOUND

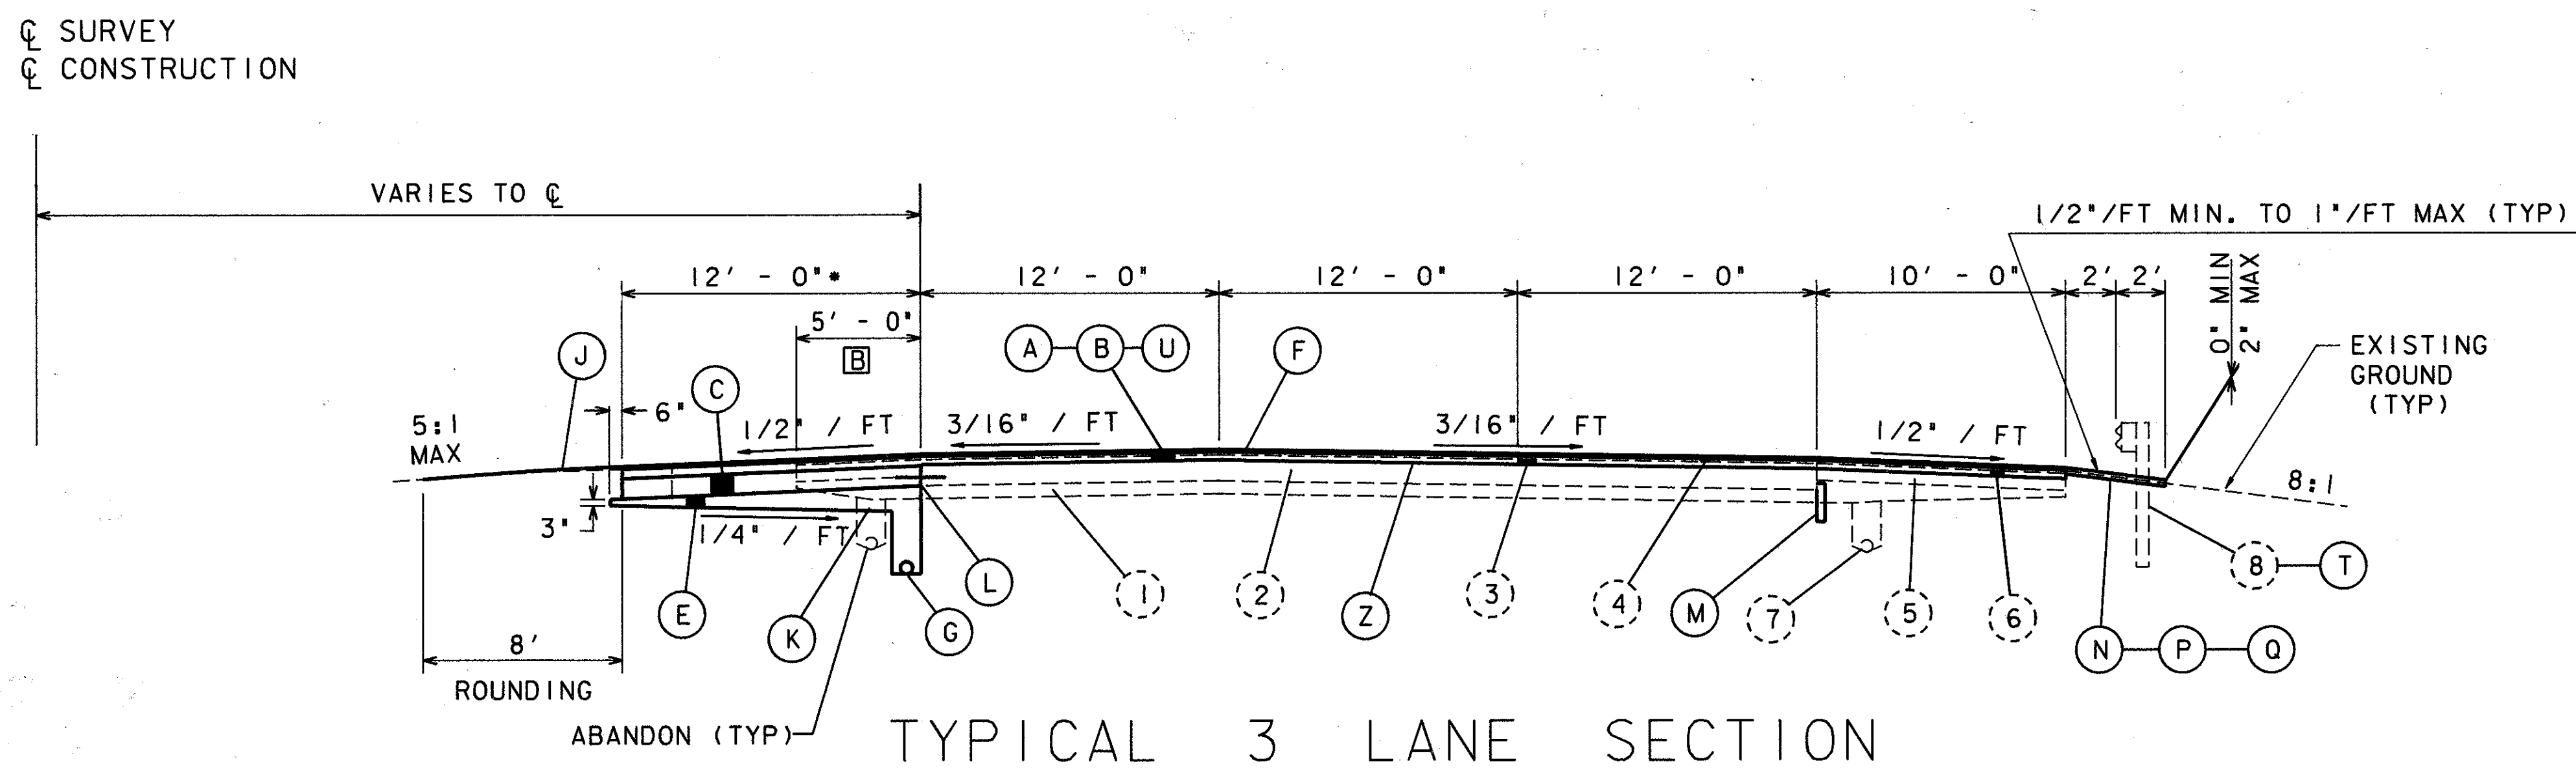

TYPICAL 3 LANE SECTION

STA. 10 + 00 TO STA. 26 + 00 EAST BOUND
 STA. 10 + 00 TO STA. 28 + 13.64 WEST BOUND
 = STA. 8 + 13.64 RAMP 'C'
 STA. 128 + 76.23 TO STA. 132 + 50 WEST BOUND
 * VARIES 12'-0" TO 4'-0" STA. 26+00.00 EB TO STA. 30+80 EB
 VARIES 12'-0" TO 4'-0" STA. 8+13.64 TO STA. 12+93.64 RAMP 'C'

- 4'-0" WITHIN NOTED STATIONS
 - NO EXISTING MEDIAN UNDERDRAIN

NOTE:
TYPICAL SECTIONS ARE INTENDED TO SHOW GENERAL ROADWAY AND PAVEMENT FEATURES ONLY; FOR DETAIL, SEE PLAN SHEET.

FOR LEGEND, SEE SHEET NO. 4