


TYPICAL SECTIONS

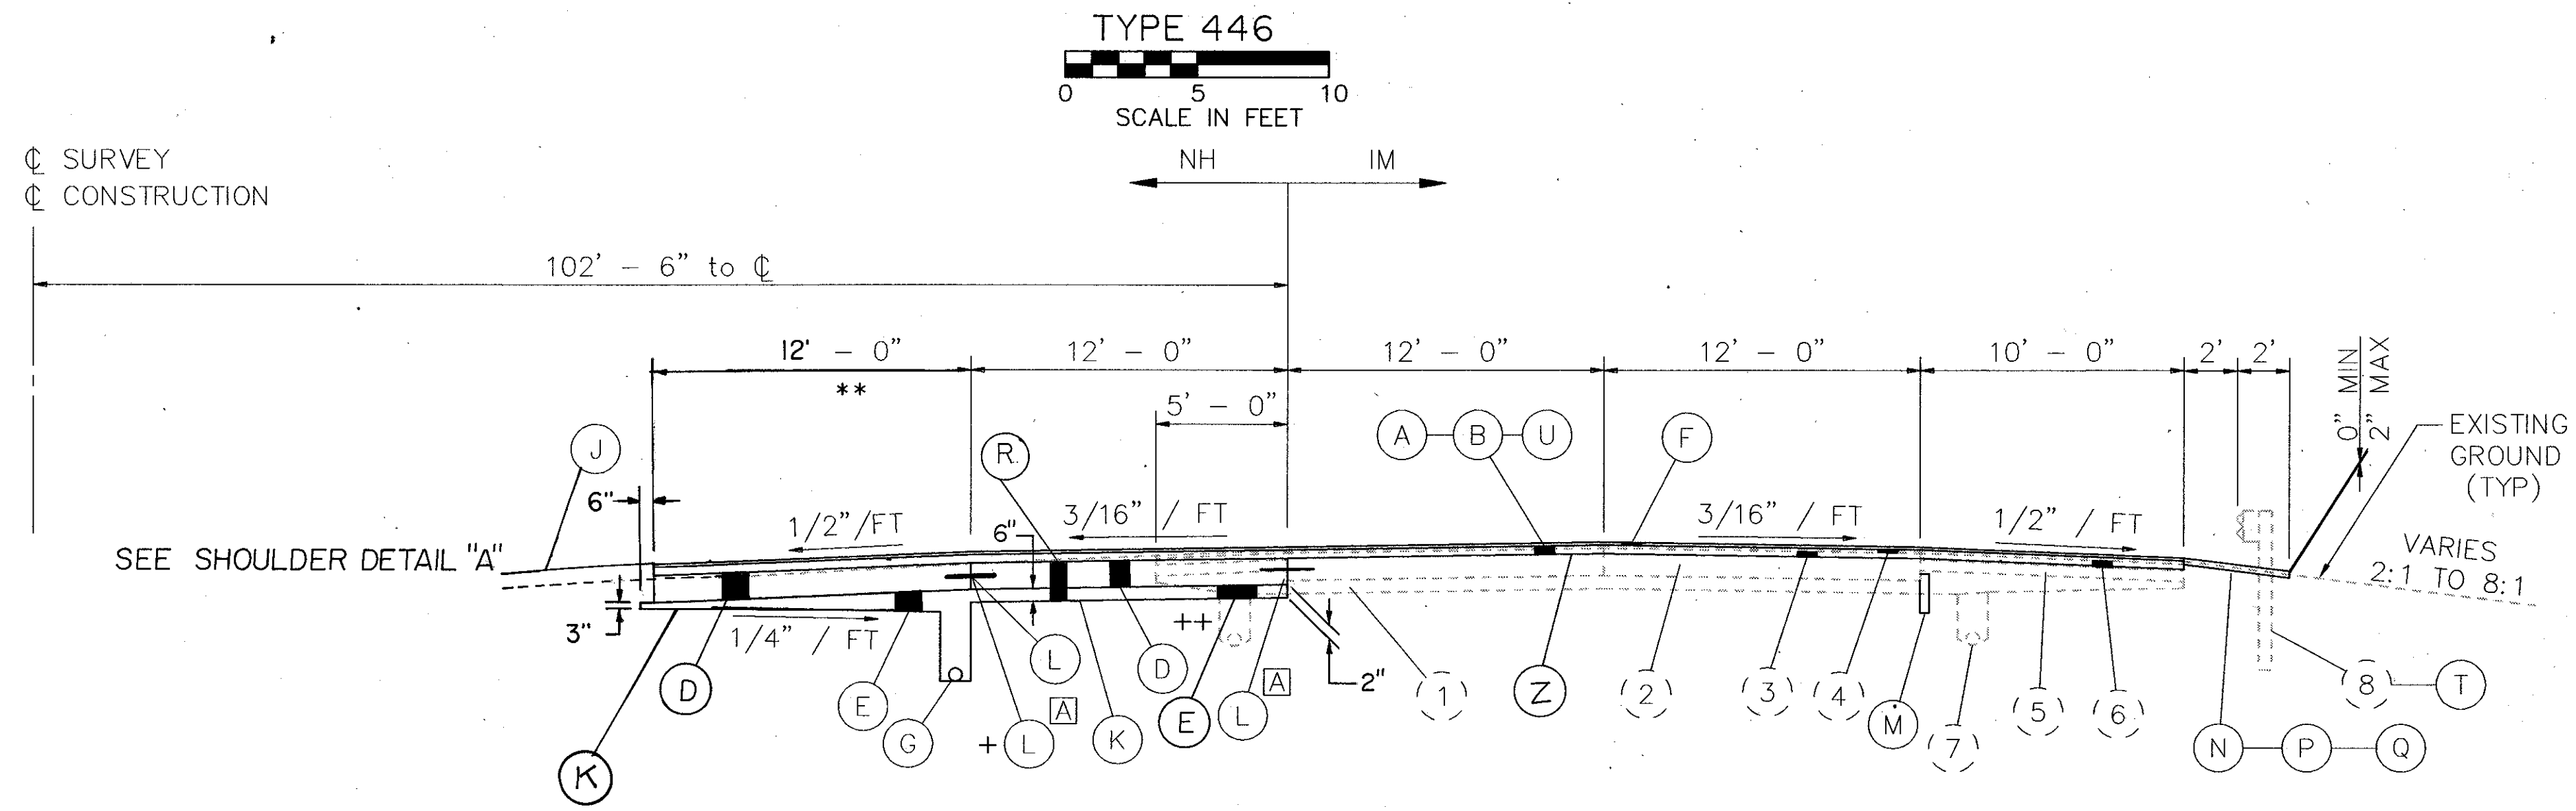


TYPICAL 2 LANE SECTION WIDENED TO 3 LANE

** VARIES 12'-0" TO 5'-0" STA. 228+26.75 TO STA. 232+46.75 EB
 VARIES 12'-0" TO 5'-0" STA. 265+54.02 TO STA. 269+74.02 EB
 VARIES 12'-0" TO 5'-0" STA. 289+57.96 TO STA. 293+77.96 EB
 VARIES 5'-0" TO 12'-0" STA. 237+33.40 TO STA. 241+53.40 WB
 VARIES 5'-0" TO 12'-0" STA. 277+17.73 TO STA. 281+37.73 WB
 VARIES 5'-0" TO 12'-0" STA. 296+18.99 TO STA. 300+38.99 WB
 5'-0" STA. 271+57.07 TO STA. 272+74.12 EB
 5'-0" STA. 272+81.44 TO STA. 273+82.88 WB

I-90 WEST BOUND	
STA. 132+50 TO STA. 154+97.58	
STA. 193+00 TO STA. 214+83.73 BK =	
STA. 222+01.66 AH TO STA. 235+38.42	
STA. 235+38.42 TO STA. 237+26.78	LAK-90-0528L
STA. 237+26.78 TO STA. 271+21.44	LAK-90-0599L
STA. 271+21.44 TO STA. 272+56.44	
STA. 272+56.44 TO STA. 274+07.88 *	
STA. 274+07.88 TO STA. 277+00.88	LAK-90-0605L
STA. 277+00.88 TO STA. 293+20.52	LAK-90-0645L
STA. 293+20.52 TO STA. 295+85.38	
STA. 295+85.38 TO STA. 308+41	

I-90 EAST BOUND	
STA. 124 + 34 TO STA. 154 + 81.61	
STA. 212+40 TO STA. 214+83.73 BK =	
STA. 222+01.66 AH TO STA. 232+41.54	
STA. 232+41.54 TO STA. 234+57.10	LAK-90-0528R
STA. 234+57.10 TO STA. 269+83.49	LAK-90-0599R
STA. 269+83.49 TO STA. 271+32.07	
* STA. 271+32.07 TO STA. 272+99.12	
STA. 272+99.12 TO STA. 275+92.12	LAK-90-0605R
STA. 275+92.12 TO STA. 294+10.62	LAK-90-0645R
STA. 294+10.62 TO STA. 296+75.48	
STA. 296+75.48 TO STA. 308+41	

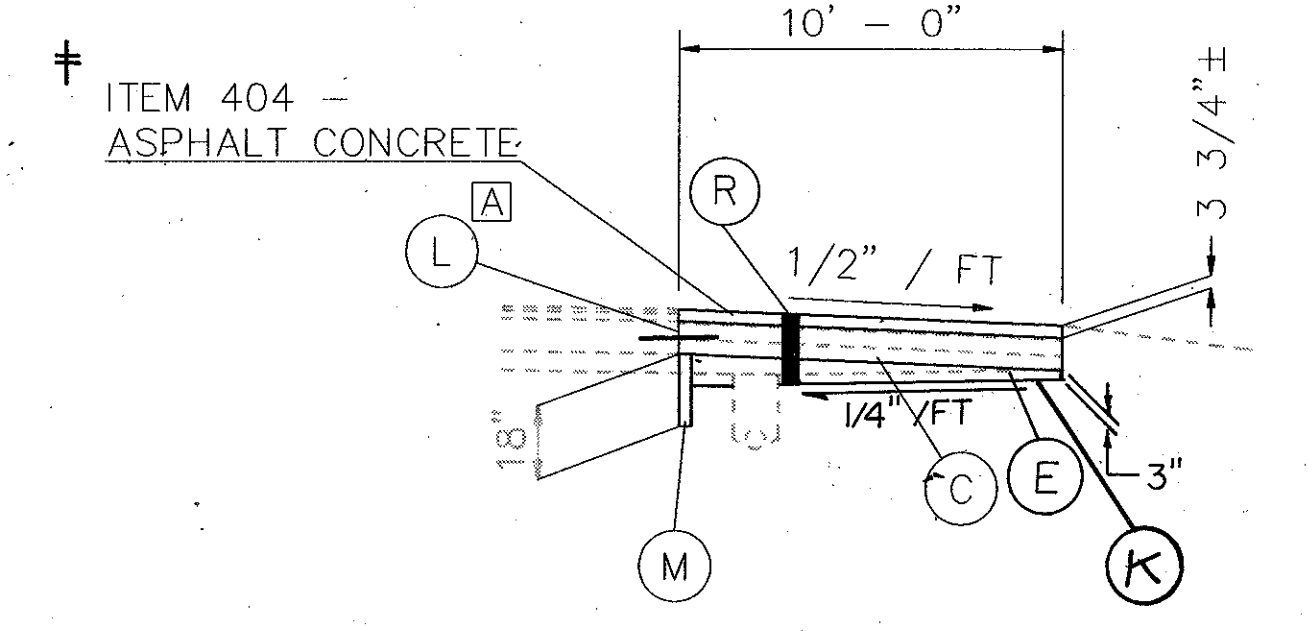

CONCRETE SHOULDER FOR TRAFFIC MAINTENANCE
 SEE TRAFFIC MAINTENANCE PLANS FOR LOCATIONS

† THIS ITEM IS TO BE USED FOR MAINTENANCE OF TRAFFIC PURPOSES ONLY AND SHALL BE REMOVED UNDER ITEM 202 - WEARING COURSE REMOVED WHEN NO LONGER NEEDED FOR MAINTAINING TRAFFIC.

+ TO BE USED ADJACENT TO STRUCTURE APPROACH SLABS
 ++ EXISTING UNDERDRAIN NOT CONTINUOUS, SEE ORIGINAL CONSTRUCTION PLANS FOR STATION LIMITS


* (B) ITEM 301 TO BE 2 1/2" BETWEEN BRIDGE

I-90 WEST BOUND

STA. 229+29 TO STA. 235+29
STA. 237+68 TO STA. 243+68
STA. 265+07 TO STA. 271+07
STA. 272+64 TO STA. 273+64
STA. 277+36 TO STA. 283+36
STA. 287+11 TO STA. 293+11
STA. 295+98 TO STA. 301+98

I-90 EAST BOUND

STA. 226+02 TO STA. 232+02
STA. 234+66 TO STA. 240+66
STA. 263+48 TO STA. 269+48
STA. 271+53 TO STA. 272+71
STA. 276+09 TO STA. 282+09
STA. 287+94 TO STA. 293+94
STA. 297+10 TO STA. 303+10

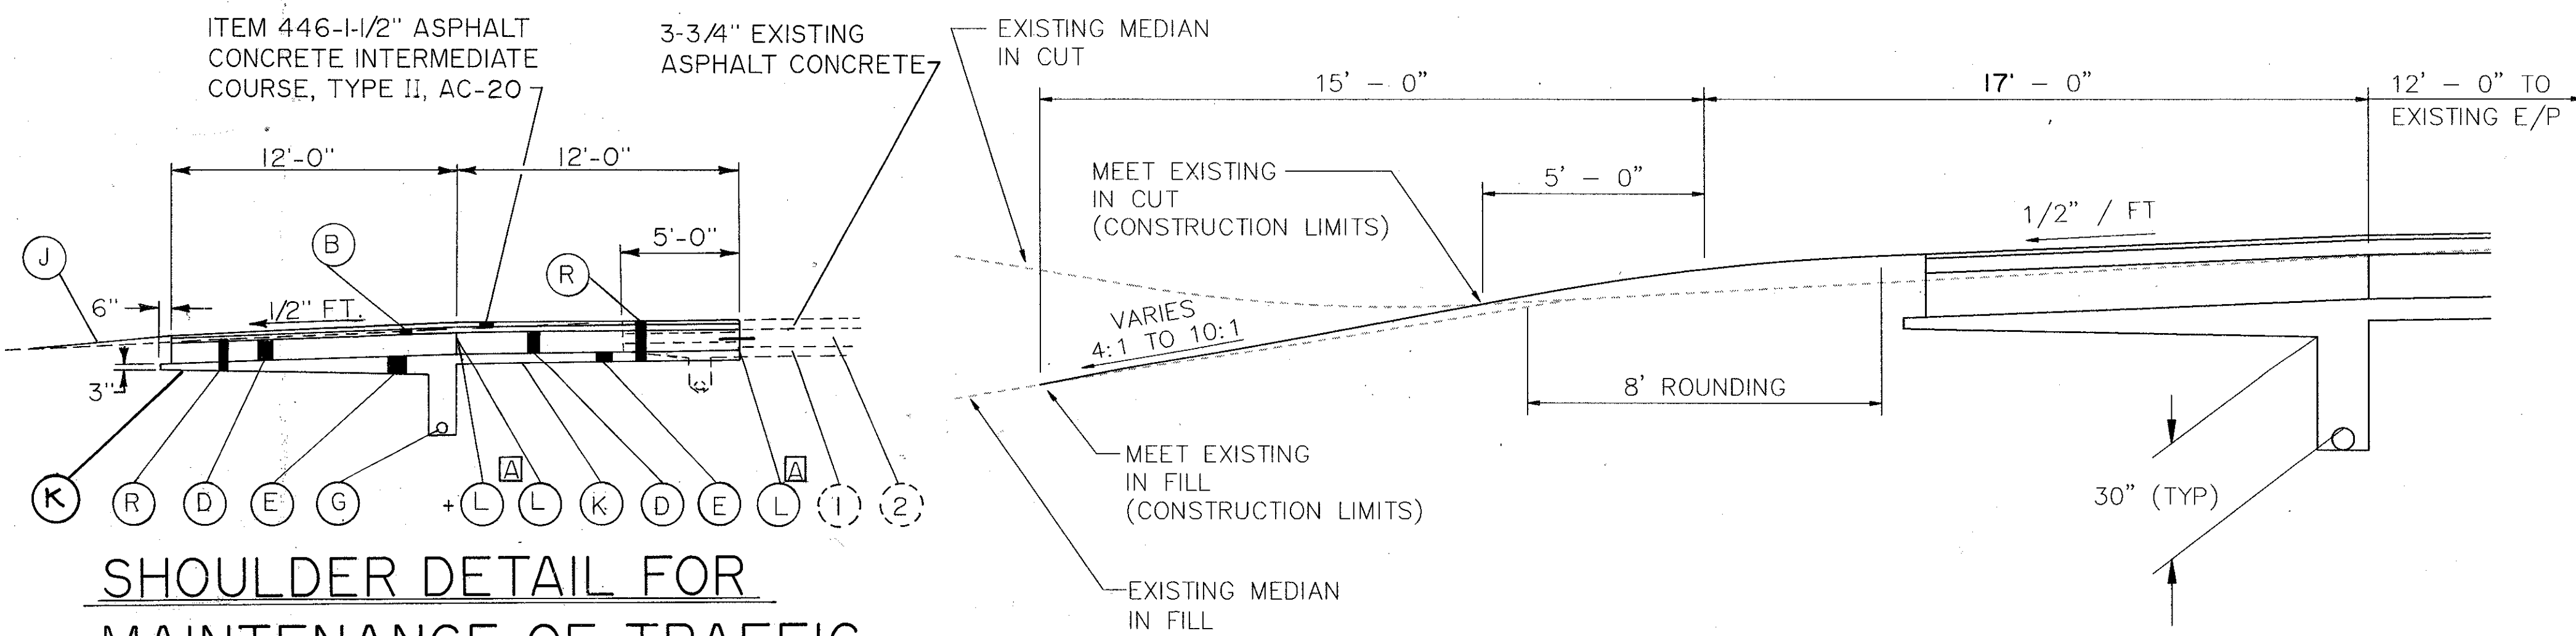

SHOULDER DETAIL FOR MAINTENANCE OF TRAFFIC

I-90
 STA. 308+41 TO STA. 322+71 EB & WB

SHOULDER DETAIL "A"

SCALE : 3/8" = 1'-0"

NOTE: TYPICAL SECTIONS ARE INTENDED TO SHOW GENERAL ROADWAY AND PAVEMENT FEATURES ONLY; FOR DETAIL, SEE PLAN SHEET.

FOR LEGEND, SEE SHEET NO. 4

ACAD FILE : TYP_SEC6.DWG