
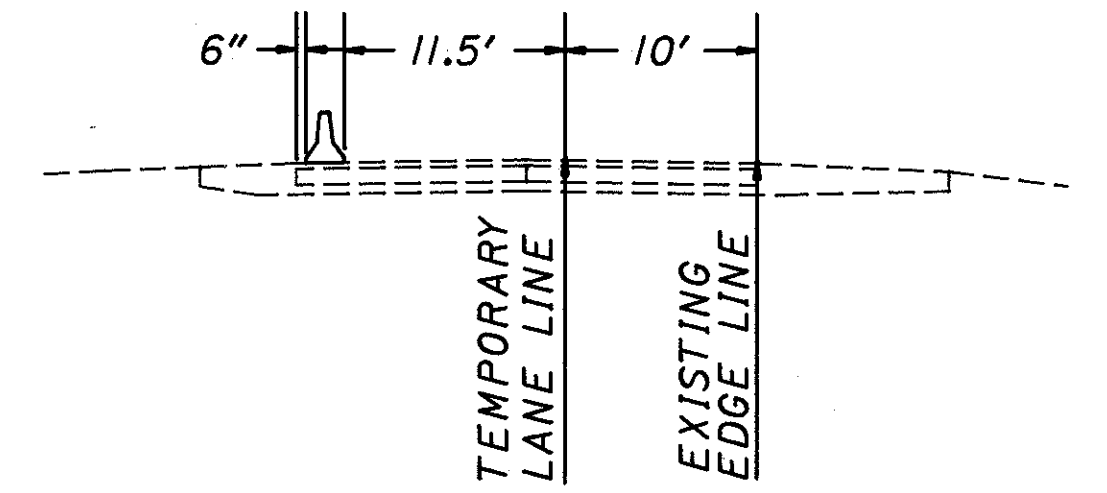


TRAFFIC MAINTENANCE

LAKE COUNTY LAK-90/271-1.88/0.00	OHIO FHWA REGION 5 FEDERAL PROJECT
-------------------------------------	--

30
185


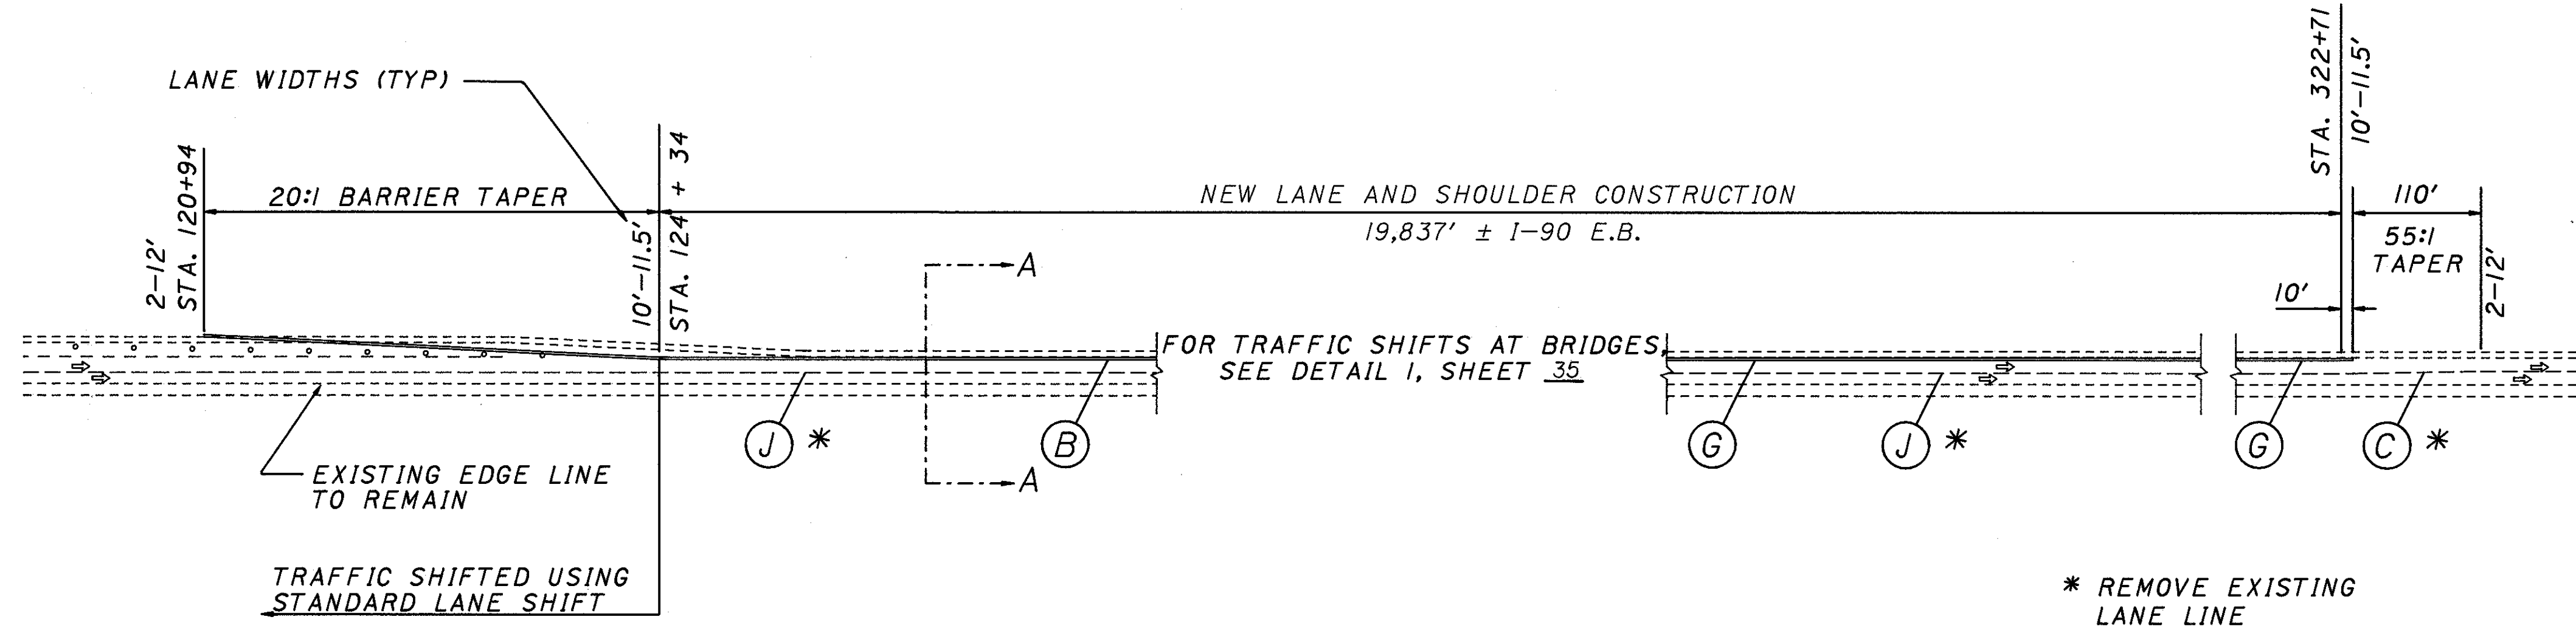


SECTION A-A

PHASE 1A - NEW CONSTRUCTION

DETAIL 13

NOTE: SEE CONSTRUCTION SEQUENCES AND SCHEDULE OF THRU LANES.

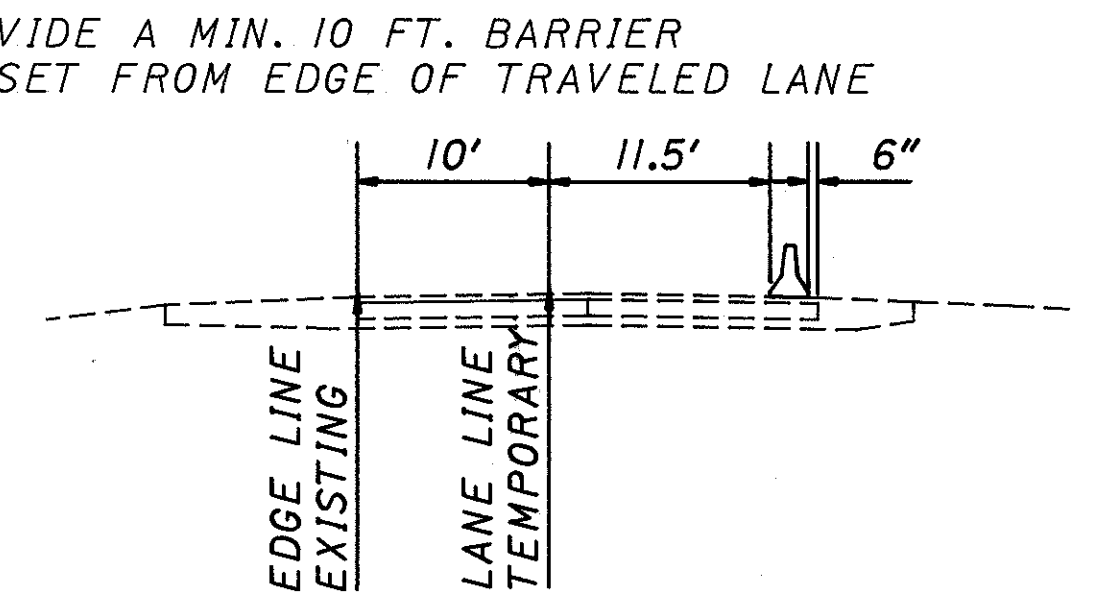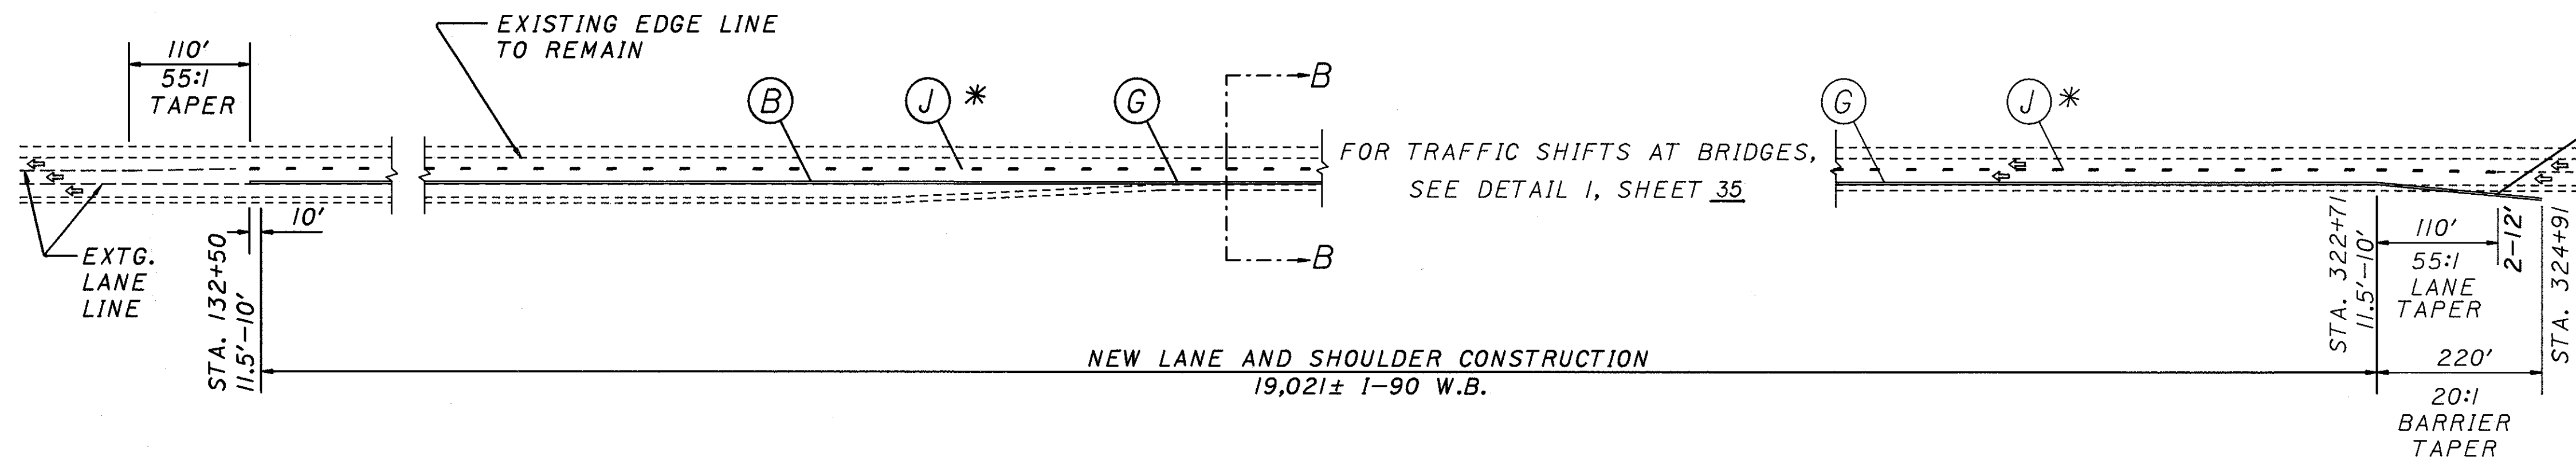

SECTION B-B

PHASE 3B - NEW CONSTRUCTION

DETAIL 14

NOTE: SEE CONSTRUCTION SEQUENCES AND SCHEDULE OF THRU LANES.

* REMOVE EXISTING LANE LINE

FOR TEMPORARY PAVEMENT MARKING LEGEND SEE SHEET 25.

PLOT SUBMITTED: 30-OCT-1992 09:35

TM_DET.DGN

PLOTTED BY: ulman
PLOTTED FROM: c:\dgn\pic05772\05772mda.dgn