


LAKE COUNTY
ASHTABULA COUNTY
LAK-1-12.89
ATB-1-0.00

ACI-1103(2) ACI-1103(2)
703150

Dc = 0°36'0"

Sta 686+59.45 Bk = Equation
Sta 686+23.94 Ah.

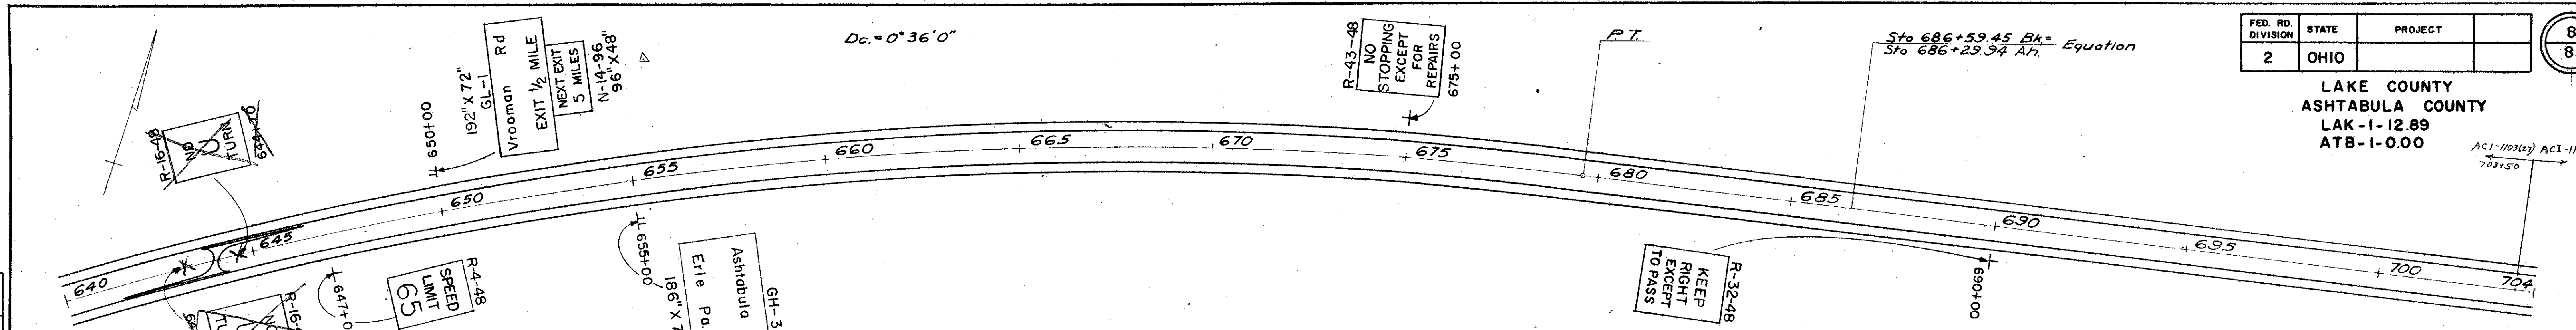

QUANTITIES

STATION	CODE NUMBER AND SIZE									SUPPORTS			1.12" D.P. BRG.			
	GL-192 X 72	N-14-96	96 X 48	GH-3	186 X 72	R-4-48	R-4-48	R-4-48	R-4-48	R-32-48	# BEAM	10B17	12B22	PCS.	TOT.	CONC.
	EA.	EA.	EA.			EA.	EA.	EA.	EA.	EA.	FT.	FT.	FT.	EA.-FT.	FT.	CU. YDS.
650+00	1	1											24.5			2.54
655+00												20.5				2.18
643+30											18.5			2 @ 3.33	6.66	.16
644+70											18.5			2 @ 3.33	6.66	.16
647+00											18.5			2 @ 3.33	6.66	.16
675+00											18.5			2 @ 3.33	6.66	.16
735+00											18.5			2 @ 3.33	6.66	.16
740+00											18.5			2 @ 3.33	6.66	.16
690+00											18.5			2 @ 3.33	6.66	.16
TOTALS	1	1				1	1	2	1		92.5	430	47.0		33.30	5.52

PLAN SURVEYED BY DATE
PLOTTED BY DATE
NOTE BOOK NO. CHECKED BY DATE

PROFILE SURVEYED BY DATE
PLOTTED BY DATE
NOTE BOOK NO. CHECKED BY DATE
STRUCTURE NOTATIONS CH/KO

Dc = 0°28'0"

