


Scale: 1" = 20'

FED. NO. DIVISION	STATE	PROJECT
2	OHIO	

16
81

LAKE COUNTY
ASHTABULA COUNTY
LAK-1-12.89
ATS-1-0.00

DATE: _____ BY: _____
 REVIEWED: _____
 PLOTTED: _____
 NOTE BOOK NO. _____
 PLAN ALIGNMENT CHECKED _____
 RT. OF WAY CHECKED _____

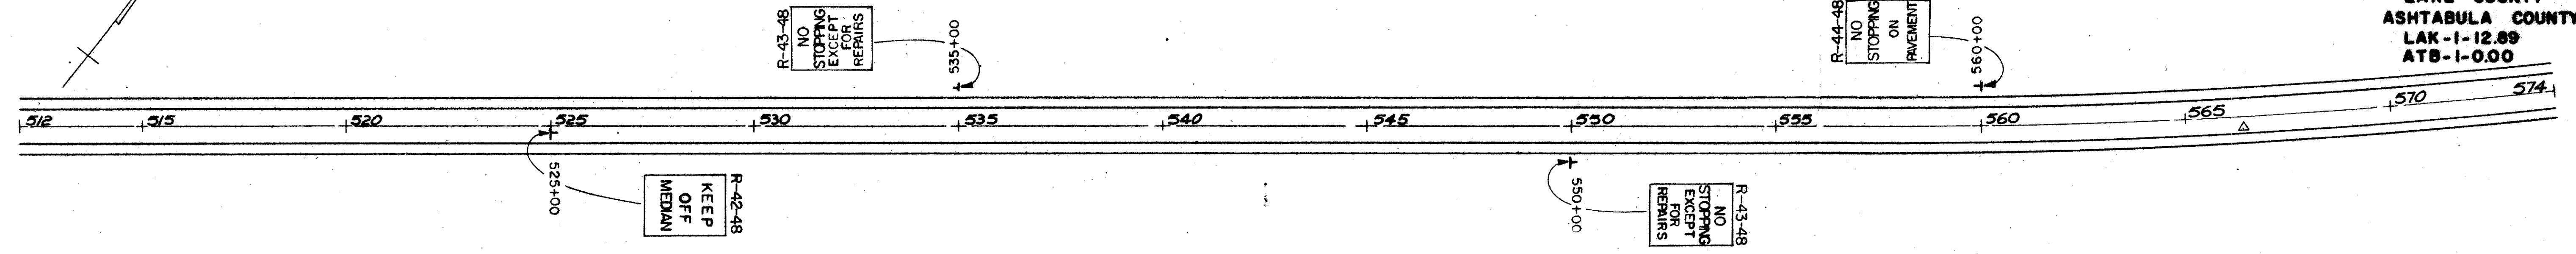

QUANTITIES

STATION	CODE NUMBER AND SIZE				SUPPORTS	1.12" D.P. BRC.			
	R-42-48 48 X 60	R-43-48 48 X 60	R-44-48 48 X 60	R-32-48 48 X 60		# BEAM	PCS.	TOT. FT.	CONC. CU. YDS.
	EA.	EA.	EA.	EA.					
525+00	1					185	2 @ 3.33	6.66	.16
535+00		1				185	2 @ 3.33	6.66	.16
550+00		1				185	2 @ 3.33	6.66	.16
560+00			1			185	2 @ 3.33	6.66	.16
600+00			1			185	2 @ 3.33	6.66	.16
615+00	1					185	2 @ 3.33	6.66	.16
635+00				1		185	2 @ 3.33	6.66	.16
TOTALS	2	2	2	1		1295		46.62	1.12

DATE: _____ BY: _____
 REVIEWED: _____
 PLOTTED: _____
 NOTE BOOK NO. _____
 PROFILE GRADES CHECKED _____
 B. M.'S. NOTED _____
 STRUCTURE NOTATIONS CHECKED _____

