


FED. RD. DIVISION	STATE	PROJECT
2	OHIO	

LAKE COUNTY
ASHTABULA COUNTY
LAK-1-12.89
ATB-1-0.00

De = 0° 28' 00"

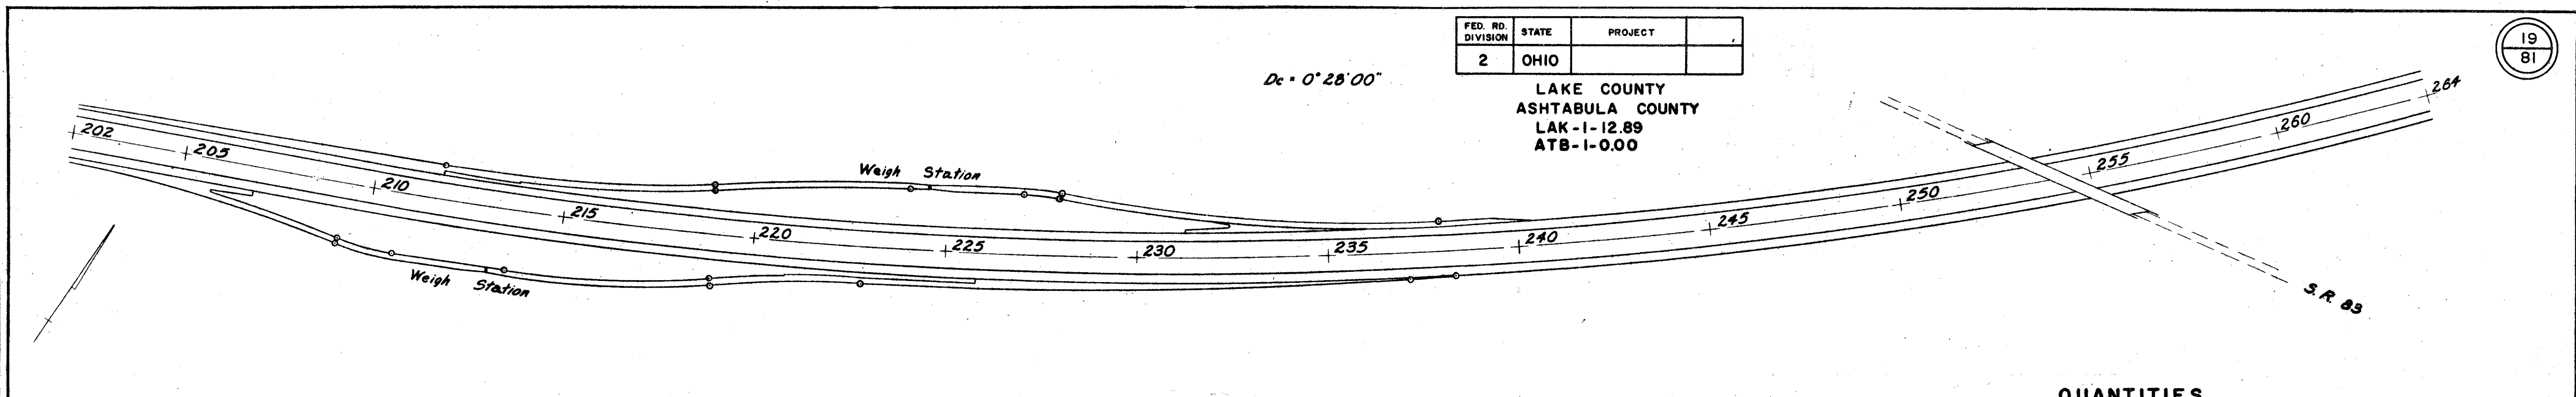


PLAN
SURVEYED BY
DATE
NOTE BOOK NO.
PLANNED BY
CHECKED BY
RT. OF WAY CHECKED BY

QUANTITIES

DELINEATOR QUANTITIES	
POST MTD.	BRACKET MTD.
C-2	C-3
EA	EA
75.69	2

DELINEATOR LOCATION			
RAMP	FROM	TO	POST MTD.
C	274+20	6+00	X
	5+00	9+00	X
C'	14+60	20+60	X
	20+60	31+40	X 23
	32+40		I
D	318+20	6+00	X
	5+00	10+00	X 12
D	14+70	20+70	X
	20+70	281+50	X 23
	280+50		I

STATION	CODE NUMBER AND SIZE					SUPPORTS			1.12" D.P. BRC.		
	RA-2-198 198 X 72	GB-7 198 X 132	N-14-96 96 X 48	W-49-48 48 X 48	R-69-60 60 X 48	# BEAM	10 BIT	12 WF 27	PCS.	TOT. FT.	CONC. CU. YDS.
270+00	I										2.18
321+90	I										2.18
323+60	I	I									2.92
292+70					I	17.5			1 @ 1.66 1 @ 4.16	5.82	.16
295+50					I	17.5			2 @ 2.66	5.32	.16
297+70					I	17.5			2 @ 2.66	5.32	.16
300+50					I	17.5			1 @ 1.66 1 @ 4.16	5.82	.16
TOTALS	2	1	1	2	2	70.0	860	590		22.28	7.92

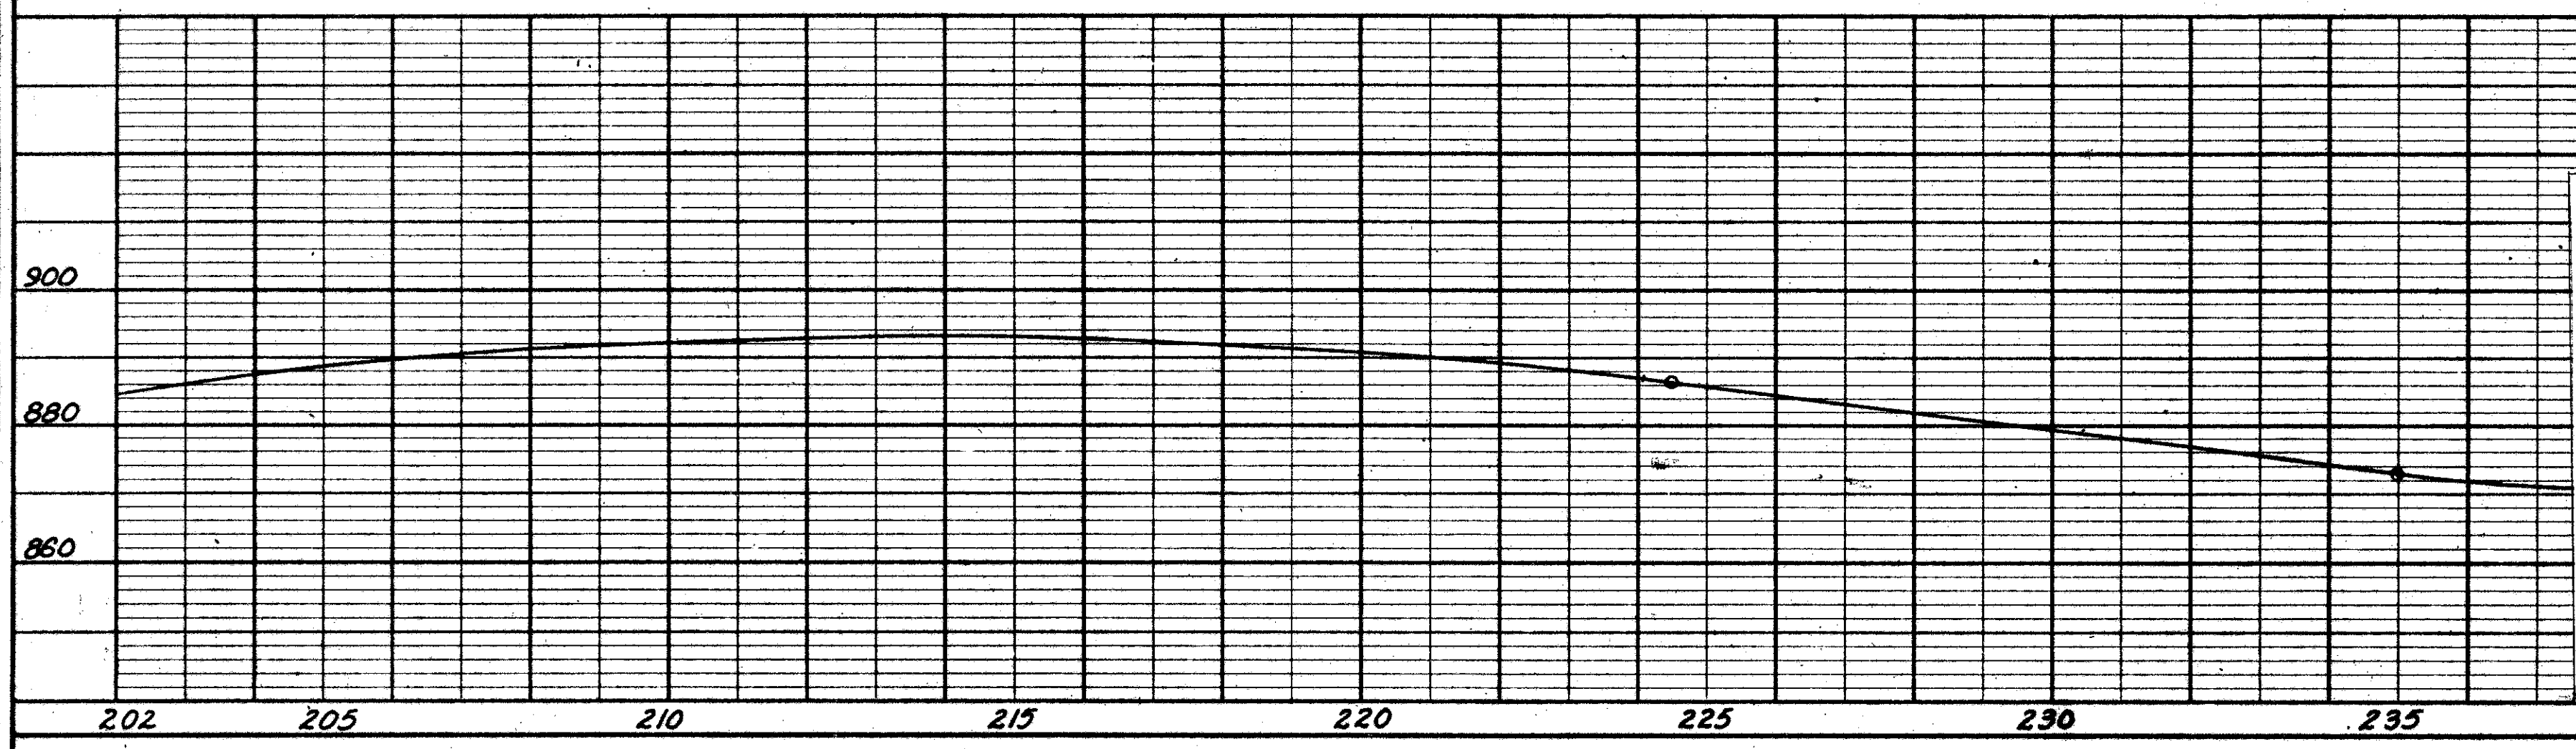

PROFILE
SURVEYED BY
DATE
NOTE BOOK NO.
GRADES CHECKED BY
B. M. S. NOTED BY
STRUCTURE NOTATIONS CH. NO.

