


FED. RD. DIVISION	STATE	PROJECT
2	OHIO	

41
81


LAKE COUNTY
ASHTABULA COUNTY
LAK-1-12.89
ATB-1-0.00

S-1-96 & S-2-96

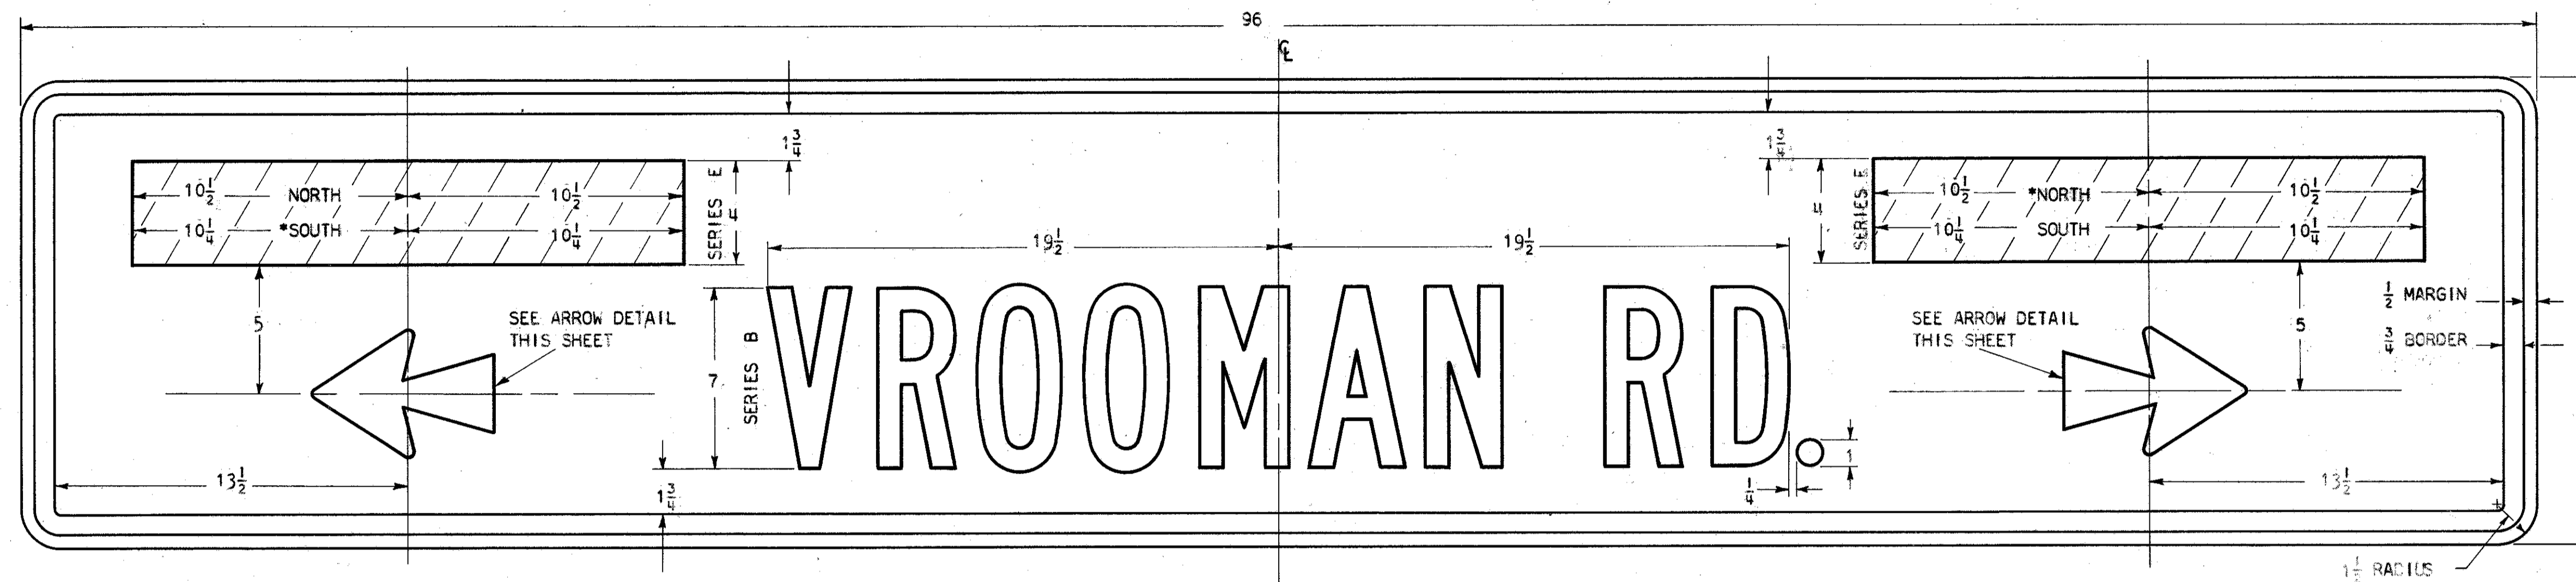

ALL DIMENSIONS ARE IN INCHES UNLESS OTHERWISE SHOWN.

FOR BOLT HOLE SIZE AND LOCATIONS SEE STANDARD DESIGN FOR SIGN D-4-96.

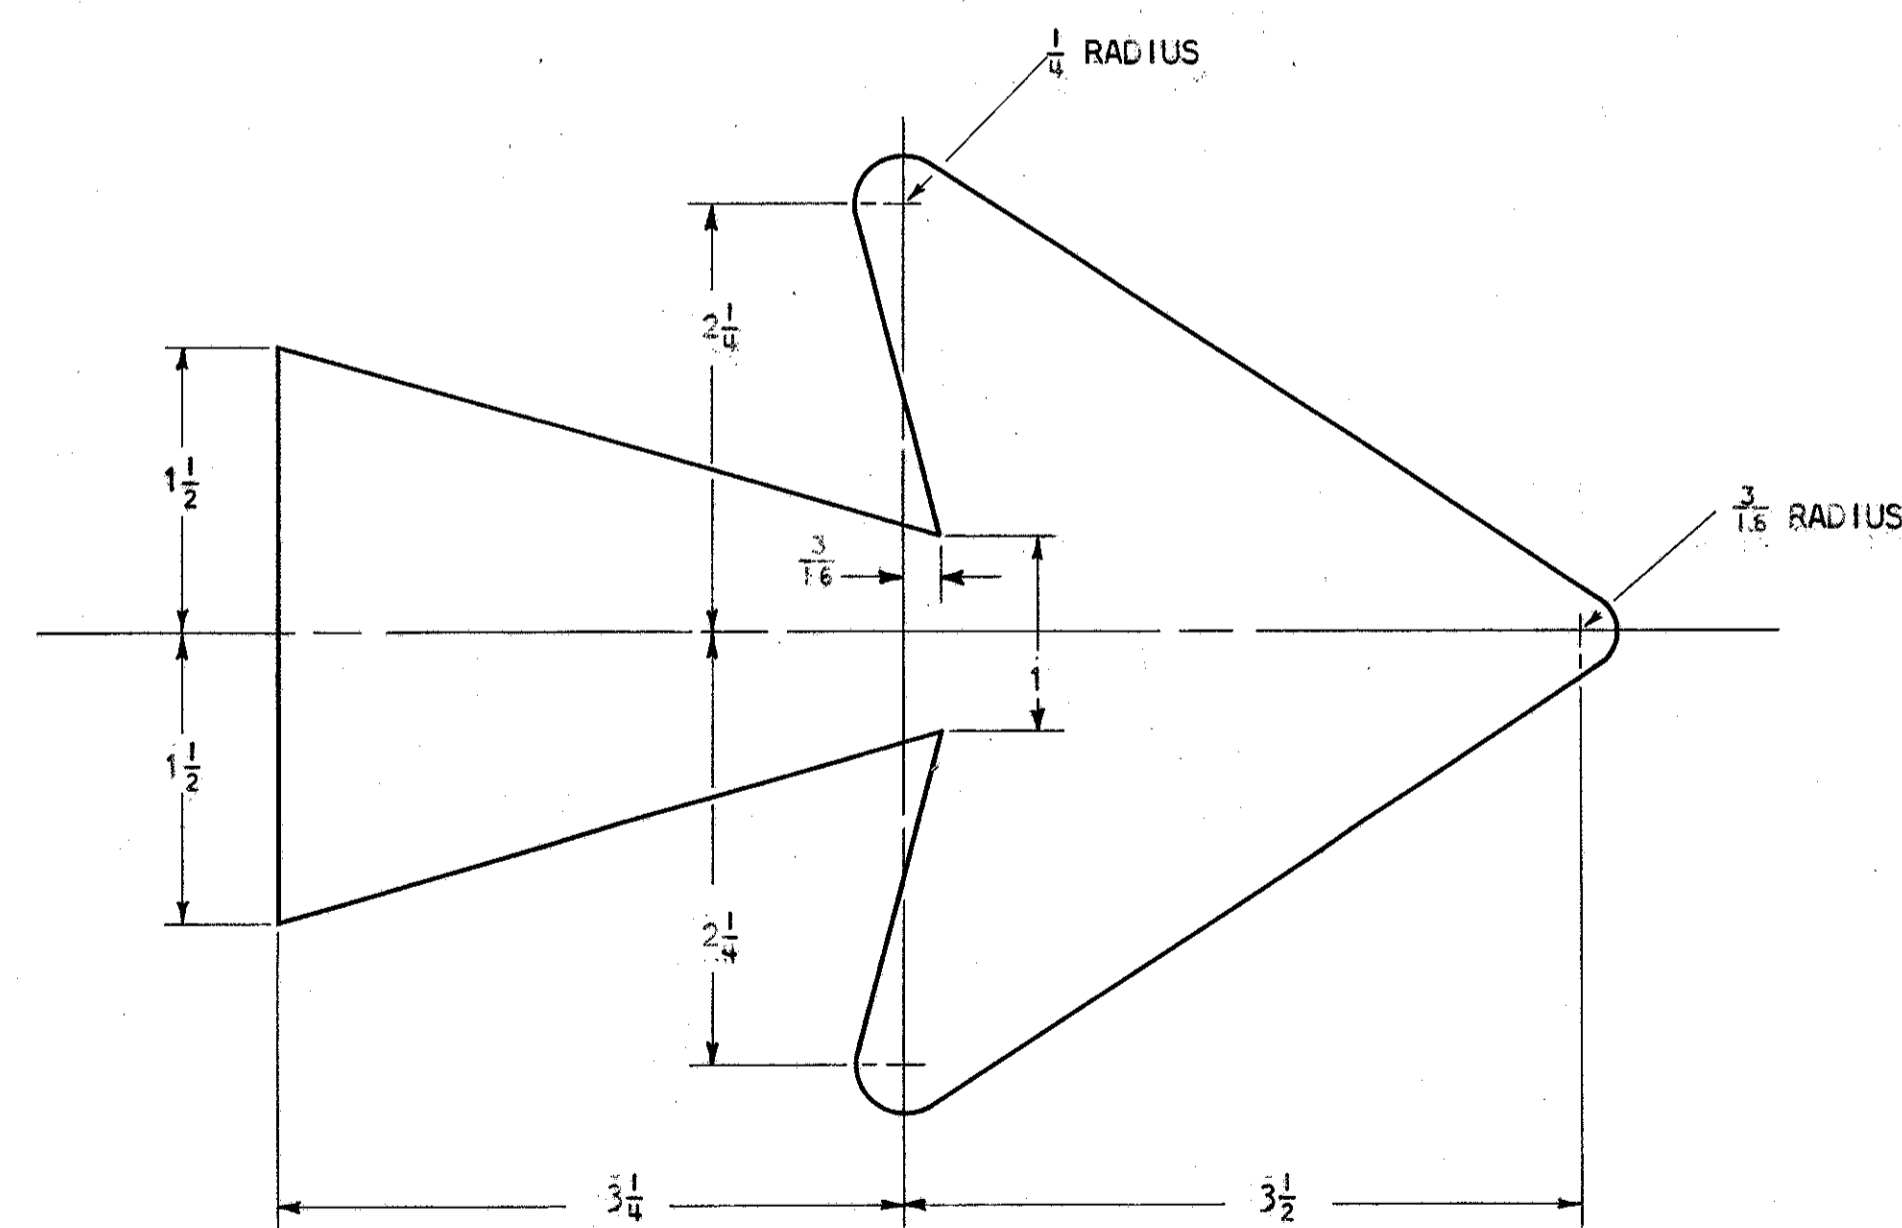

ARROW DETAIL