


TYPICAL SECTIONS

| | | | |
|-------------------|-------|---------------|-----|
| FED. RD. DIVISION | STATE | PROJECT | 3 |
| 2 | OHIO | ACI-1103 (21) | 488 |


LAKE COUNTY
LAK-1-12.89

This sheet supersedes sheet no. 3 of the original plan

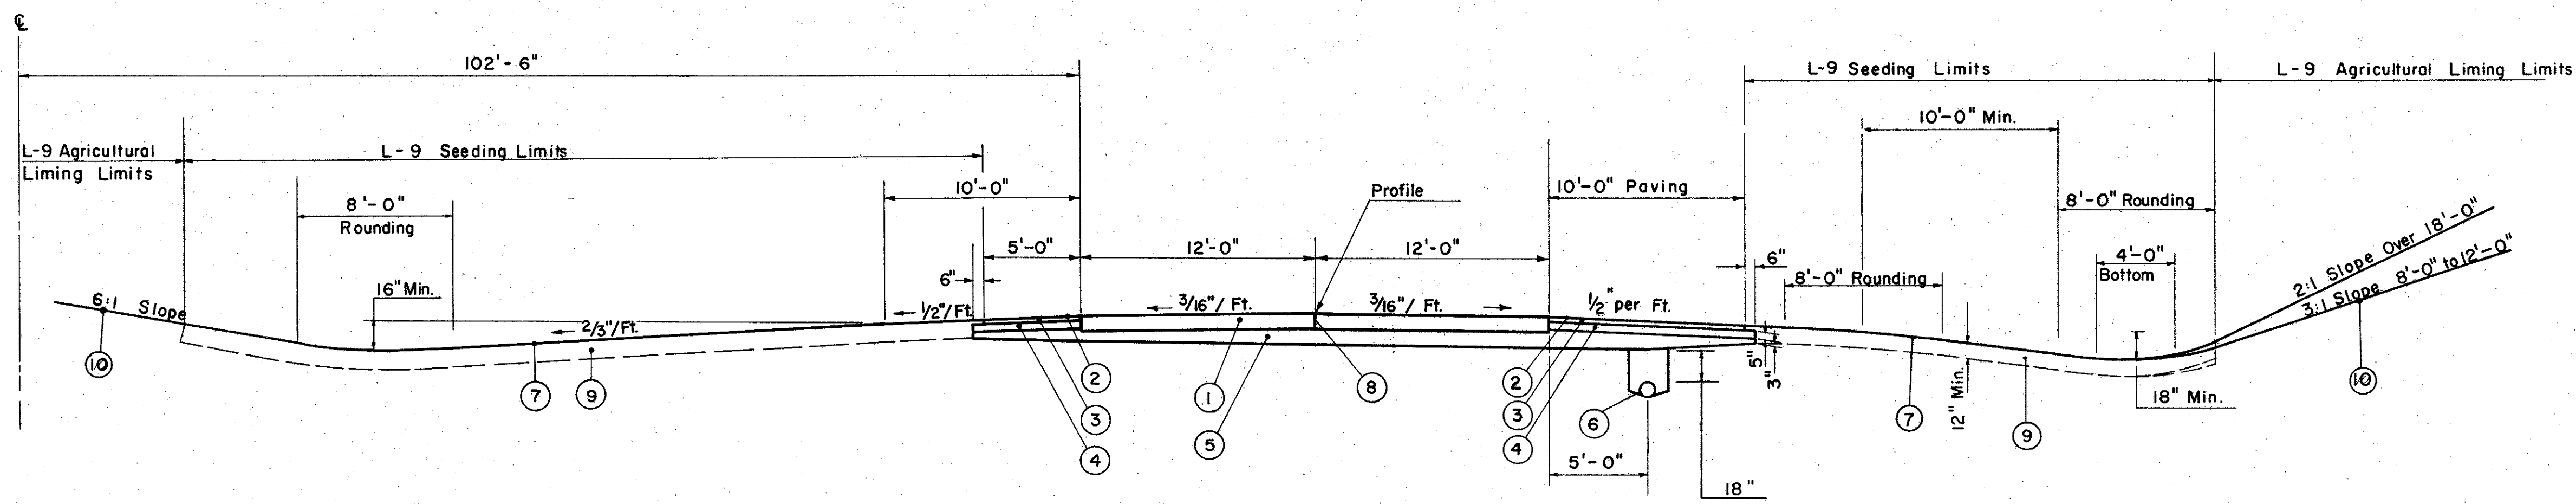

TYPICAL SECTION (ROCK CUTS - NORMAL SLOPES)

ROCK CUT LIMITING STATIONS
STA. 329 + 00 TO STA. 342 + 00

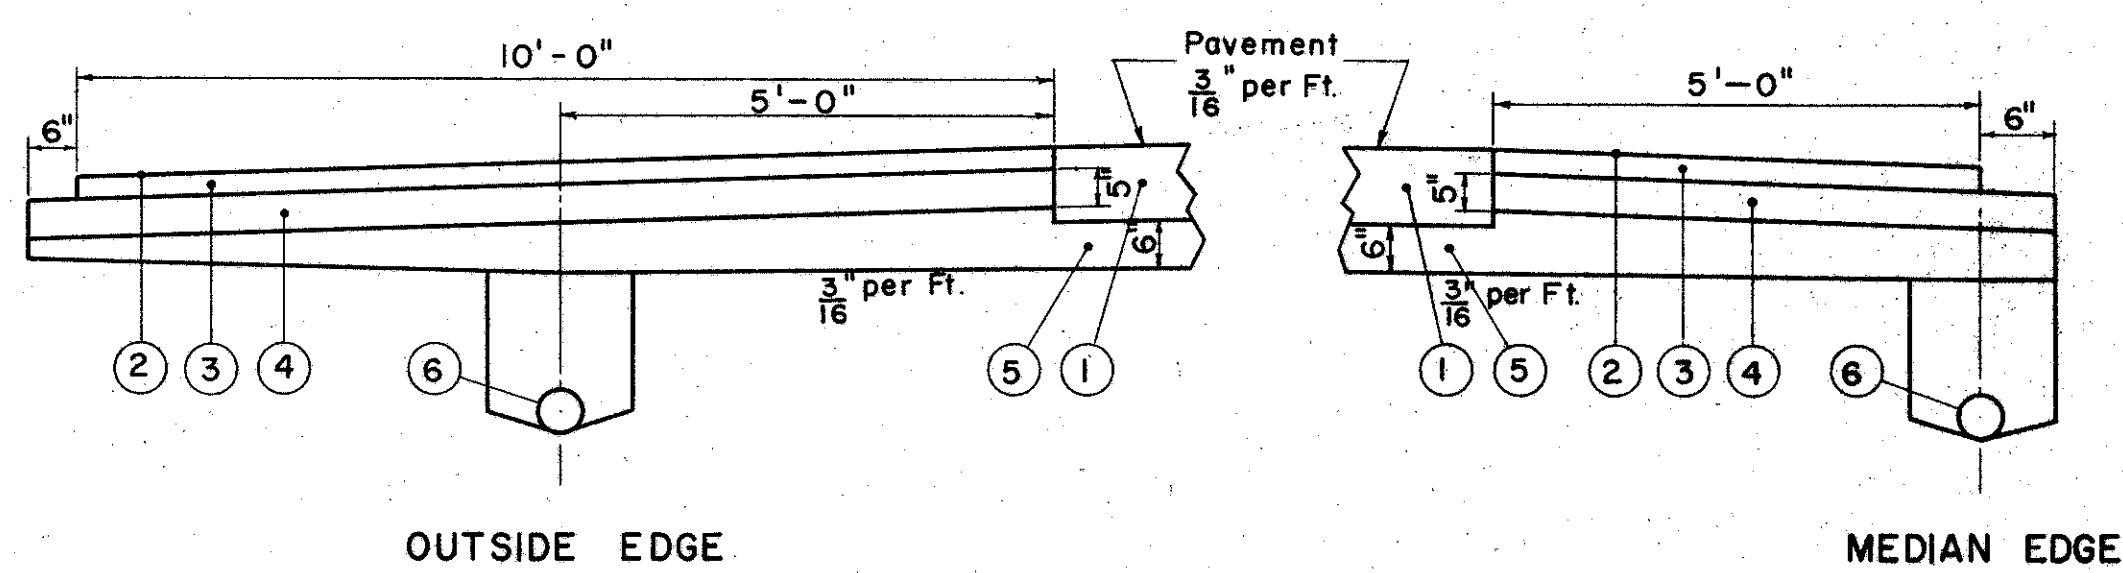

PAVED SHOULDER DETAIL

SCALE: 1/2" = 1'-0"

LEGEND

- ① T-71 10" Reinforced Portland Cement Pavement.
- ② T-31 Bituminous Surface Treatment.
- ③ B-33 3" Bituminous Macadam Base Course.
- ④ I-18 5" Stabilized Crushed Aggregate Shoulders & Approaches.
- ⑤ I-22 Variable Depth Subbase.
- ⑥ I-4 6" Pipe Underdrain. Sec. M-6.4 (h)
- ⑦ L-9 Seeding & Protecting Roadway Areas.
- ⑧ Standard Longitudinal Joint.
- ⑨ L-1 Topsoil Stockpiled & L-3 Placing Stockpiled Topsoil. (See Note.)
- ⑩ L-9 Agricultural Liming Material.

NOTE:

Unpaved areas in Median, Shoulders and Ditches shall be undercut to a depth of 12" as shown. Topsoil in sufficient amount to replace the undercut shall be paid for under Item L-1 and shall be placed under Item L-3.

27 Oct. '58 *[Signature]*