


TYPICAL SECTIONS

FED. RD. DIVISION	STATE	PROJECT
2	OHIO	ACI-1103(21)

6
488


LAKE COUNTY
LAK-1-12.89

SCALE: $\frac{1}{4}'' = 1' - 0''$

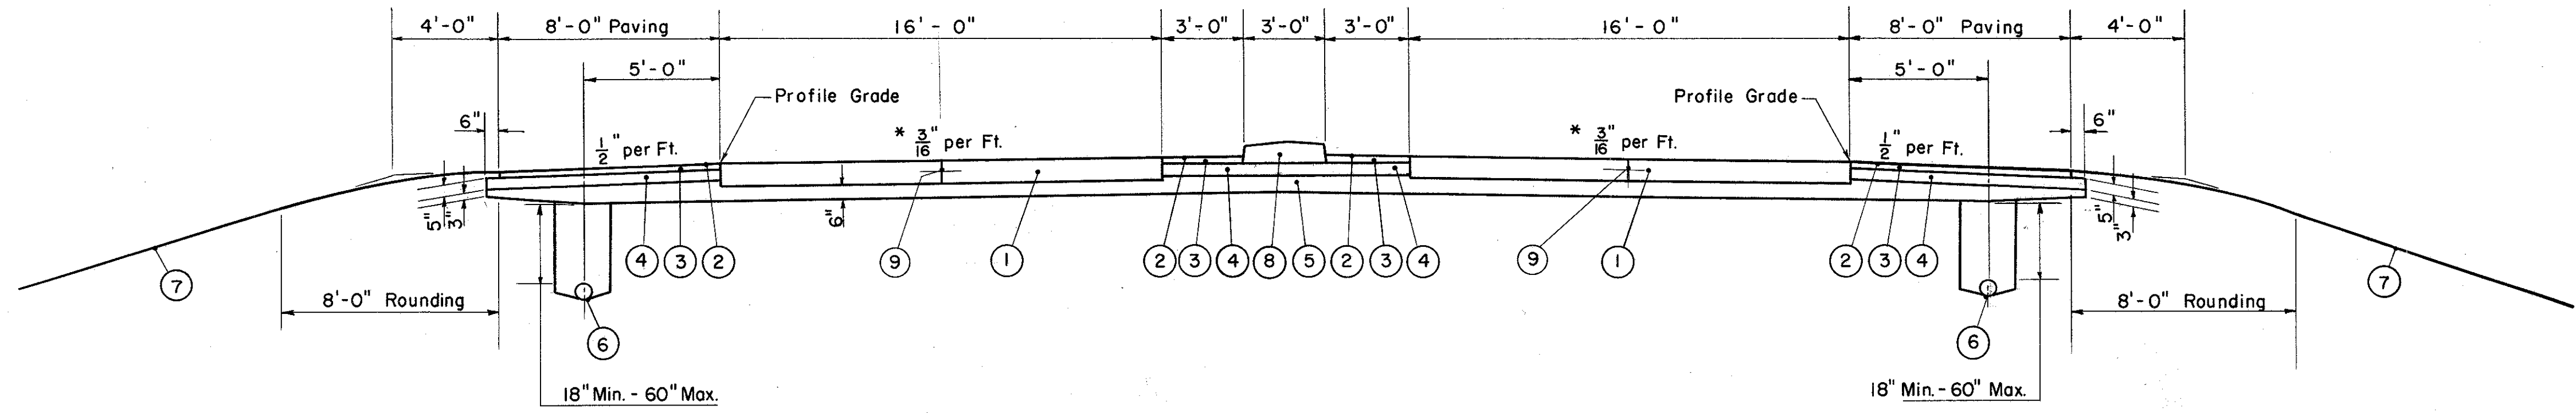

TYPICAL NORMAL RAMP SECTION - TWO WAY RAMP

* Except as otherwise shown in
Superelevation Table.

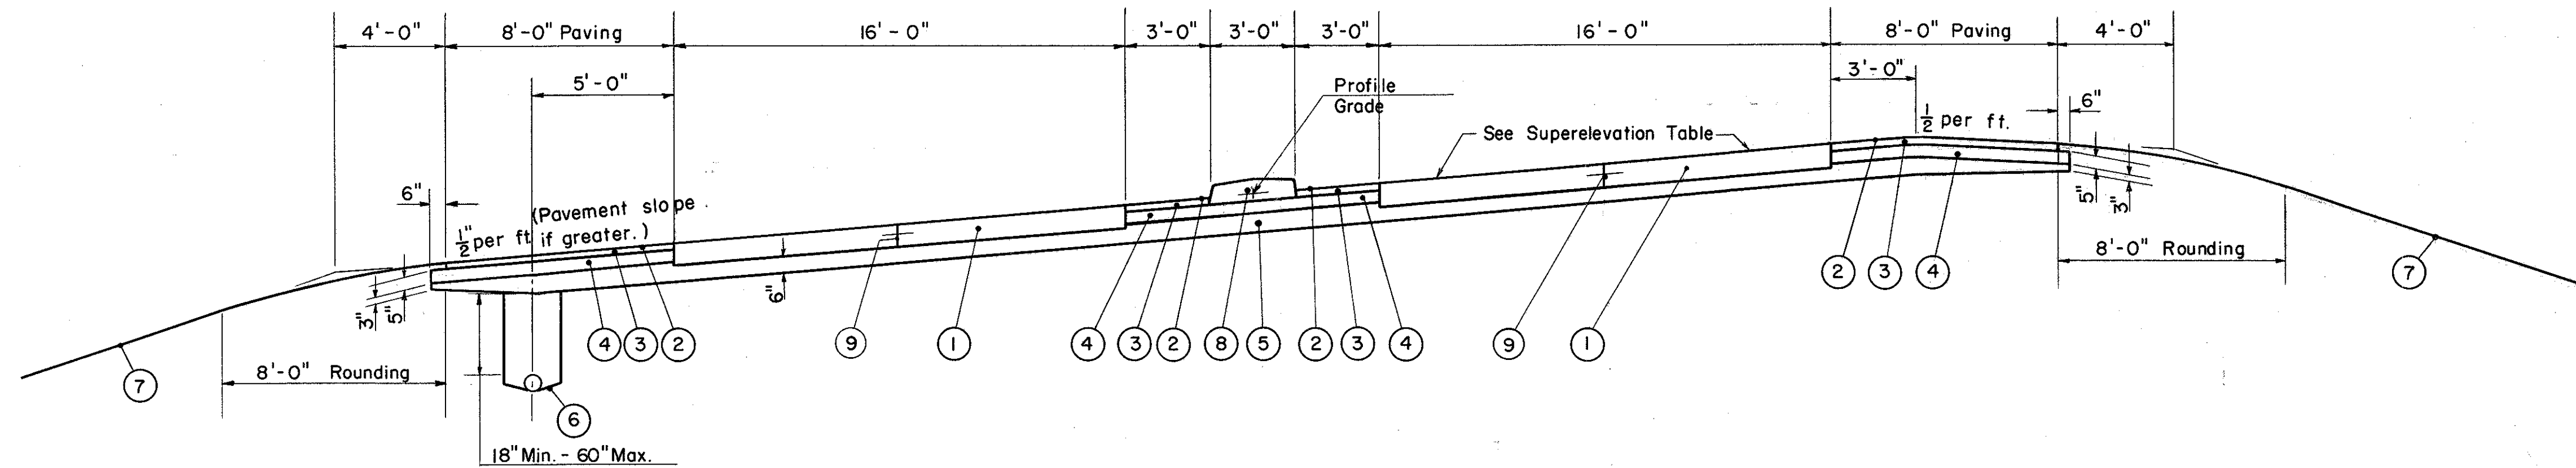

TYPICAL SUPERELEVATED RAMP SECTION - TWO WAY RAMP

LEGEND

- ① T-71 10" Reinforced Portland Cement Pavement.
- ② T-31 Bituminous Surface Treatment.
- ③ B-33 3" Bituminous Macadam Base Course.
- ④ I-18 5" Stabilized Crushed Aggregate Shoulders & Approaches.
- ⑤ I-22 Variable Depth Subbase.
- ⑥ I-4 6" Pipe Underdrain.
- ⑦ L-9 Seeding & Protecting Roadway Areas.
- ⑧ I-21 Concrete Median Pavement Type 2
- ⑨ Standard Longitudinal Joint.