


SEEDING
AREA SQ.
WIDTH YDS.

PLAN NO.	DATE	PROJECT	176
2	01/10	ACT-1103(21)	488

LAKE COUNTY
LAK-1-12.89

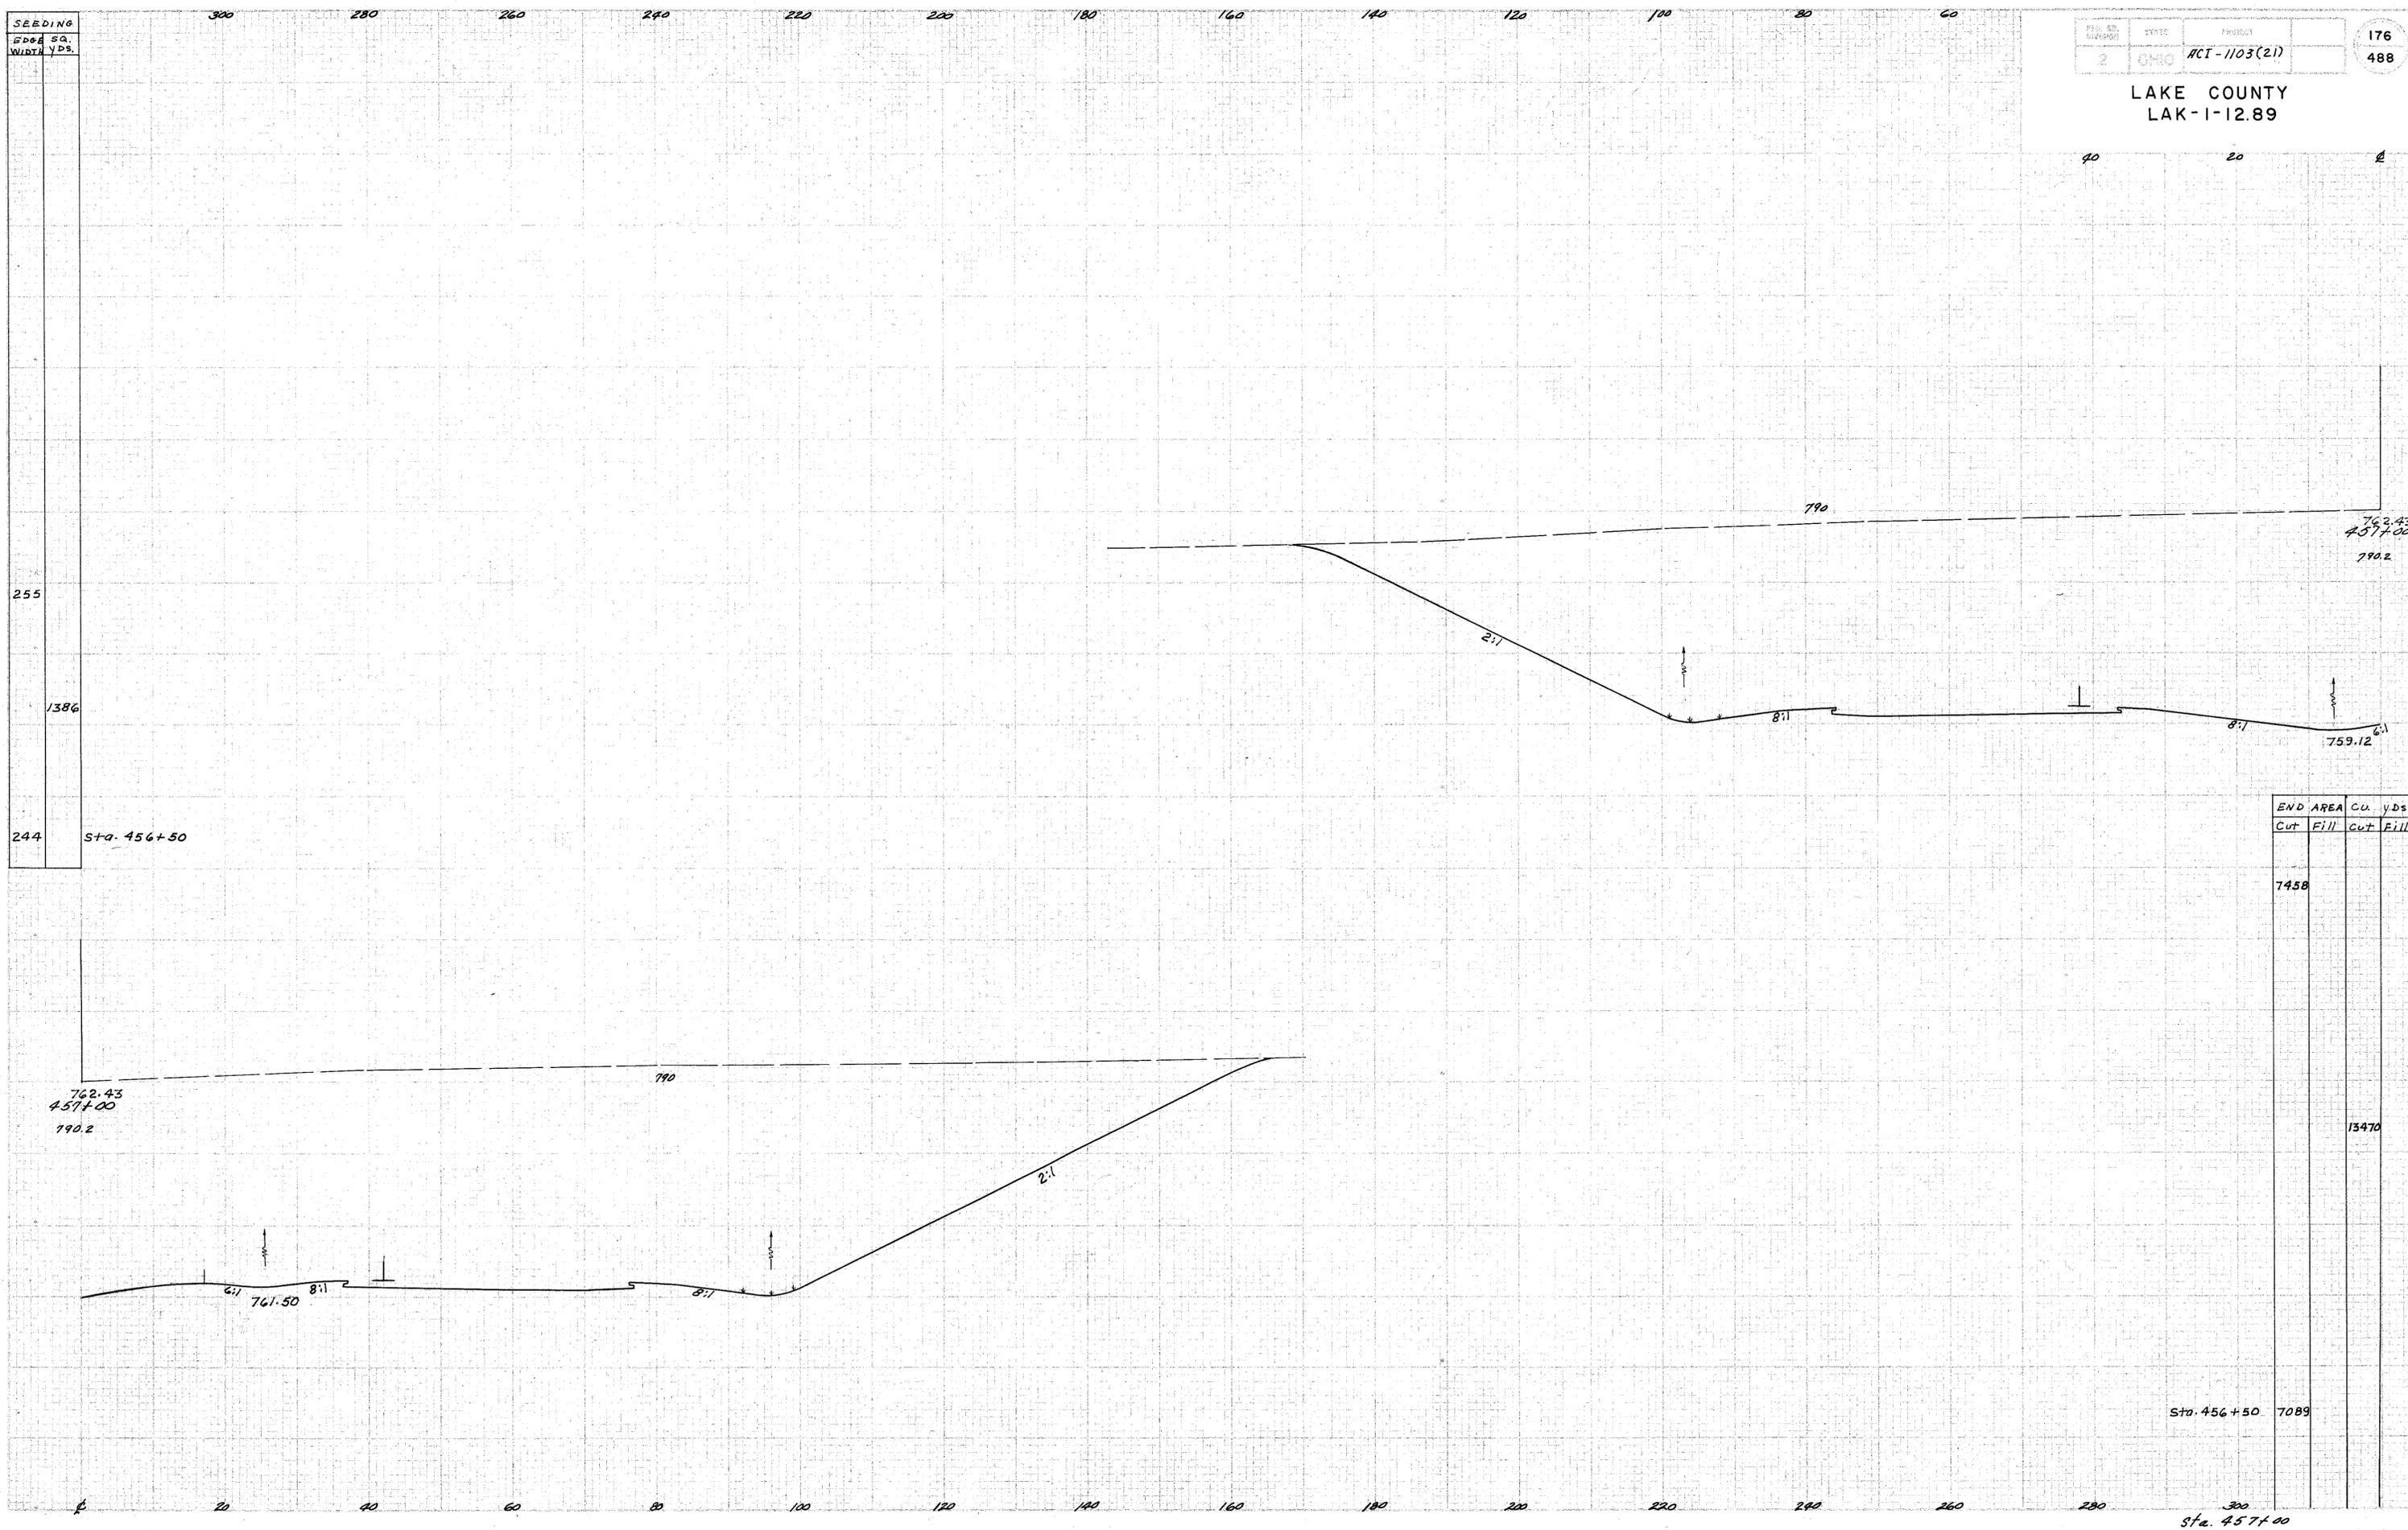

END AREA	Cu. yds.	
	Cut	Fill
7458		
		13470
Sta. 456+50	7089	
Sta. 457+00		