



SEEDING	
END	SP.
W/CH	FT.
201	1167

179	488
-----	-----

LAKE COUNTY  
LAK-I-12.89

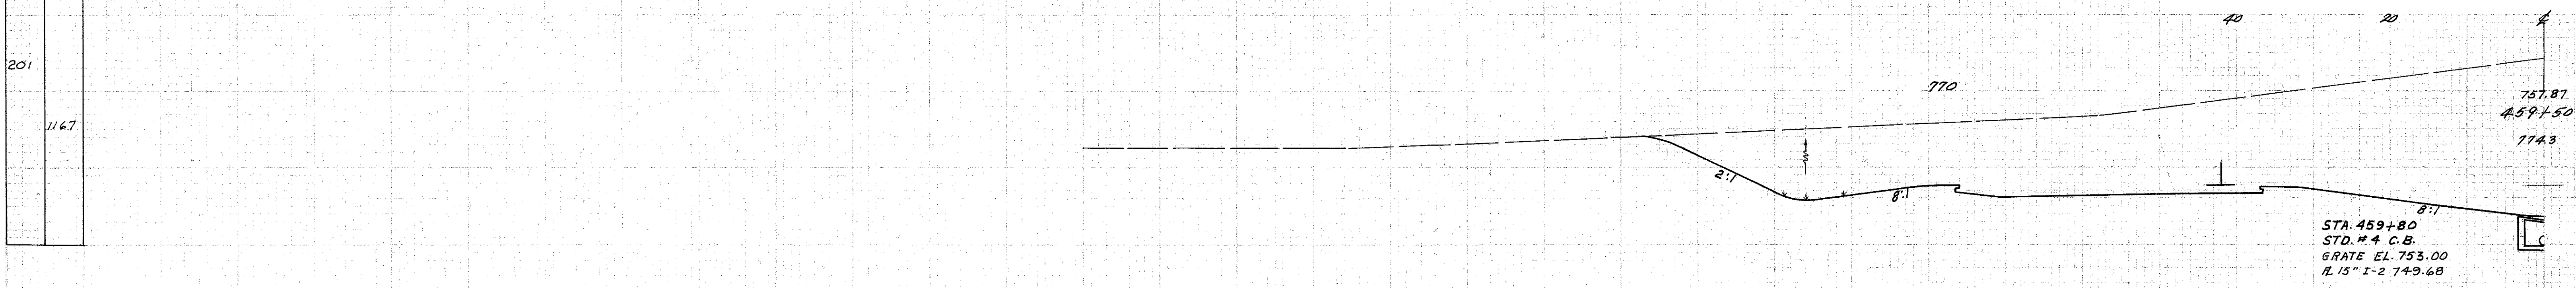

END AREA		CU. YDS.	
CUT	FILL	CUT	FILL
3835			8130

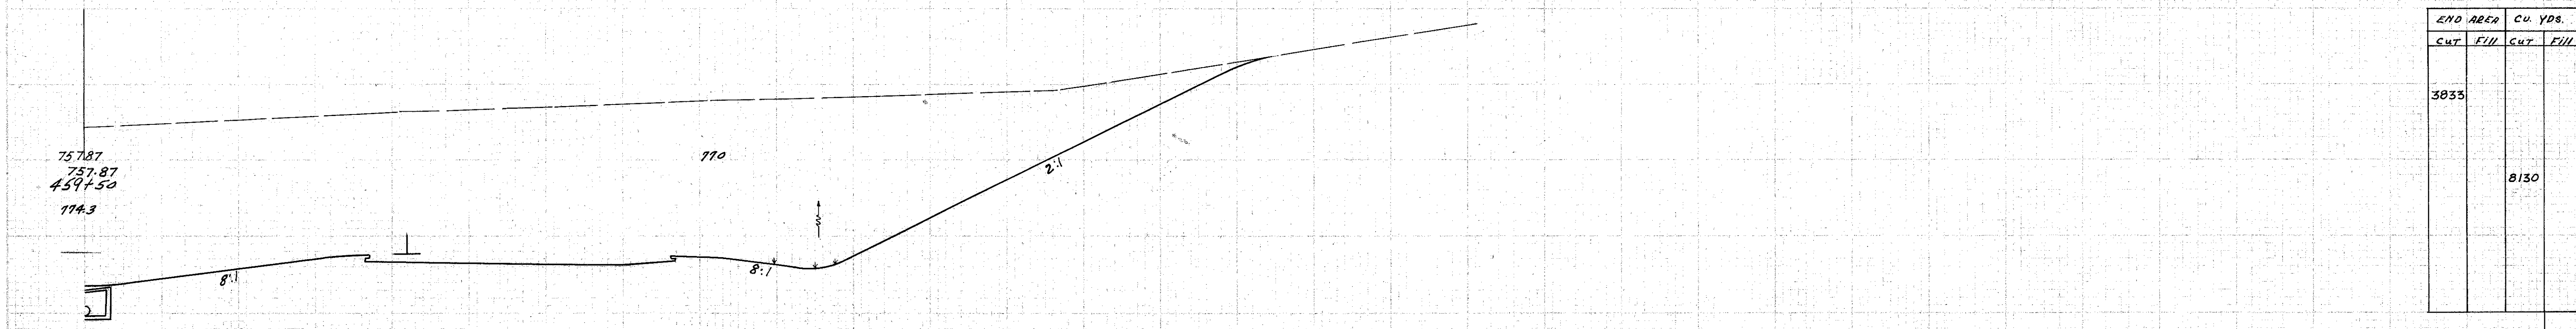

219	1250
231	Sta. 458+50

END AREA		CU. YDS.	
CUT	FILL	CUT	FILL
4947			10013
		5867	

