



# TYPICAL DETAILS I-4 & I-2

FED. RD. DIVISION	STATE	PROJECT	401
2	OHIO	ACI-1103(21)	488


LAKE COUNTY  
LAK-1-12.89

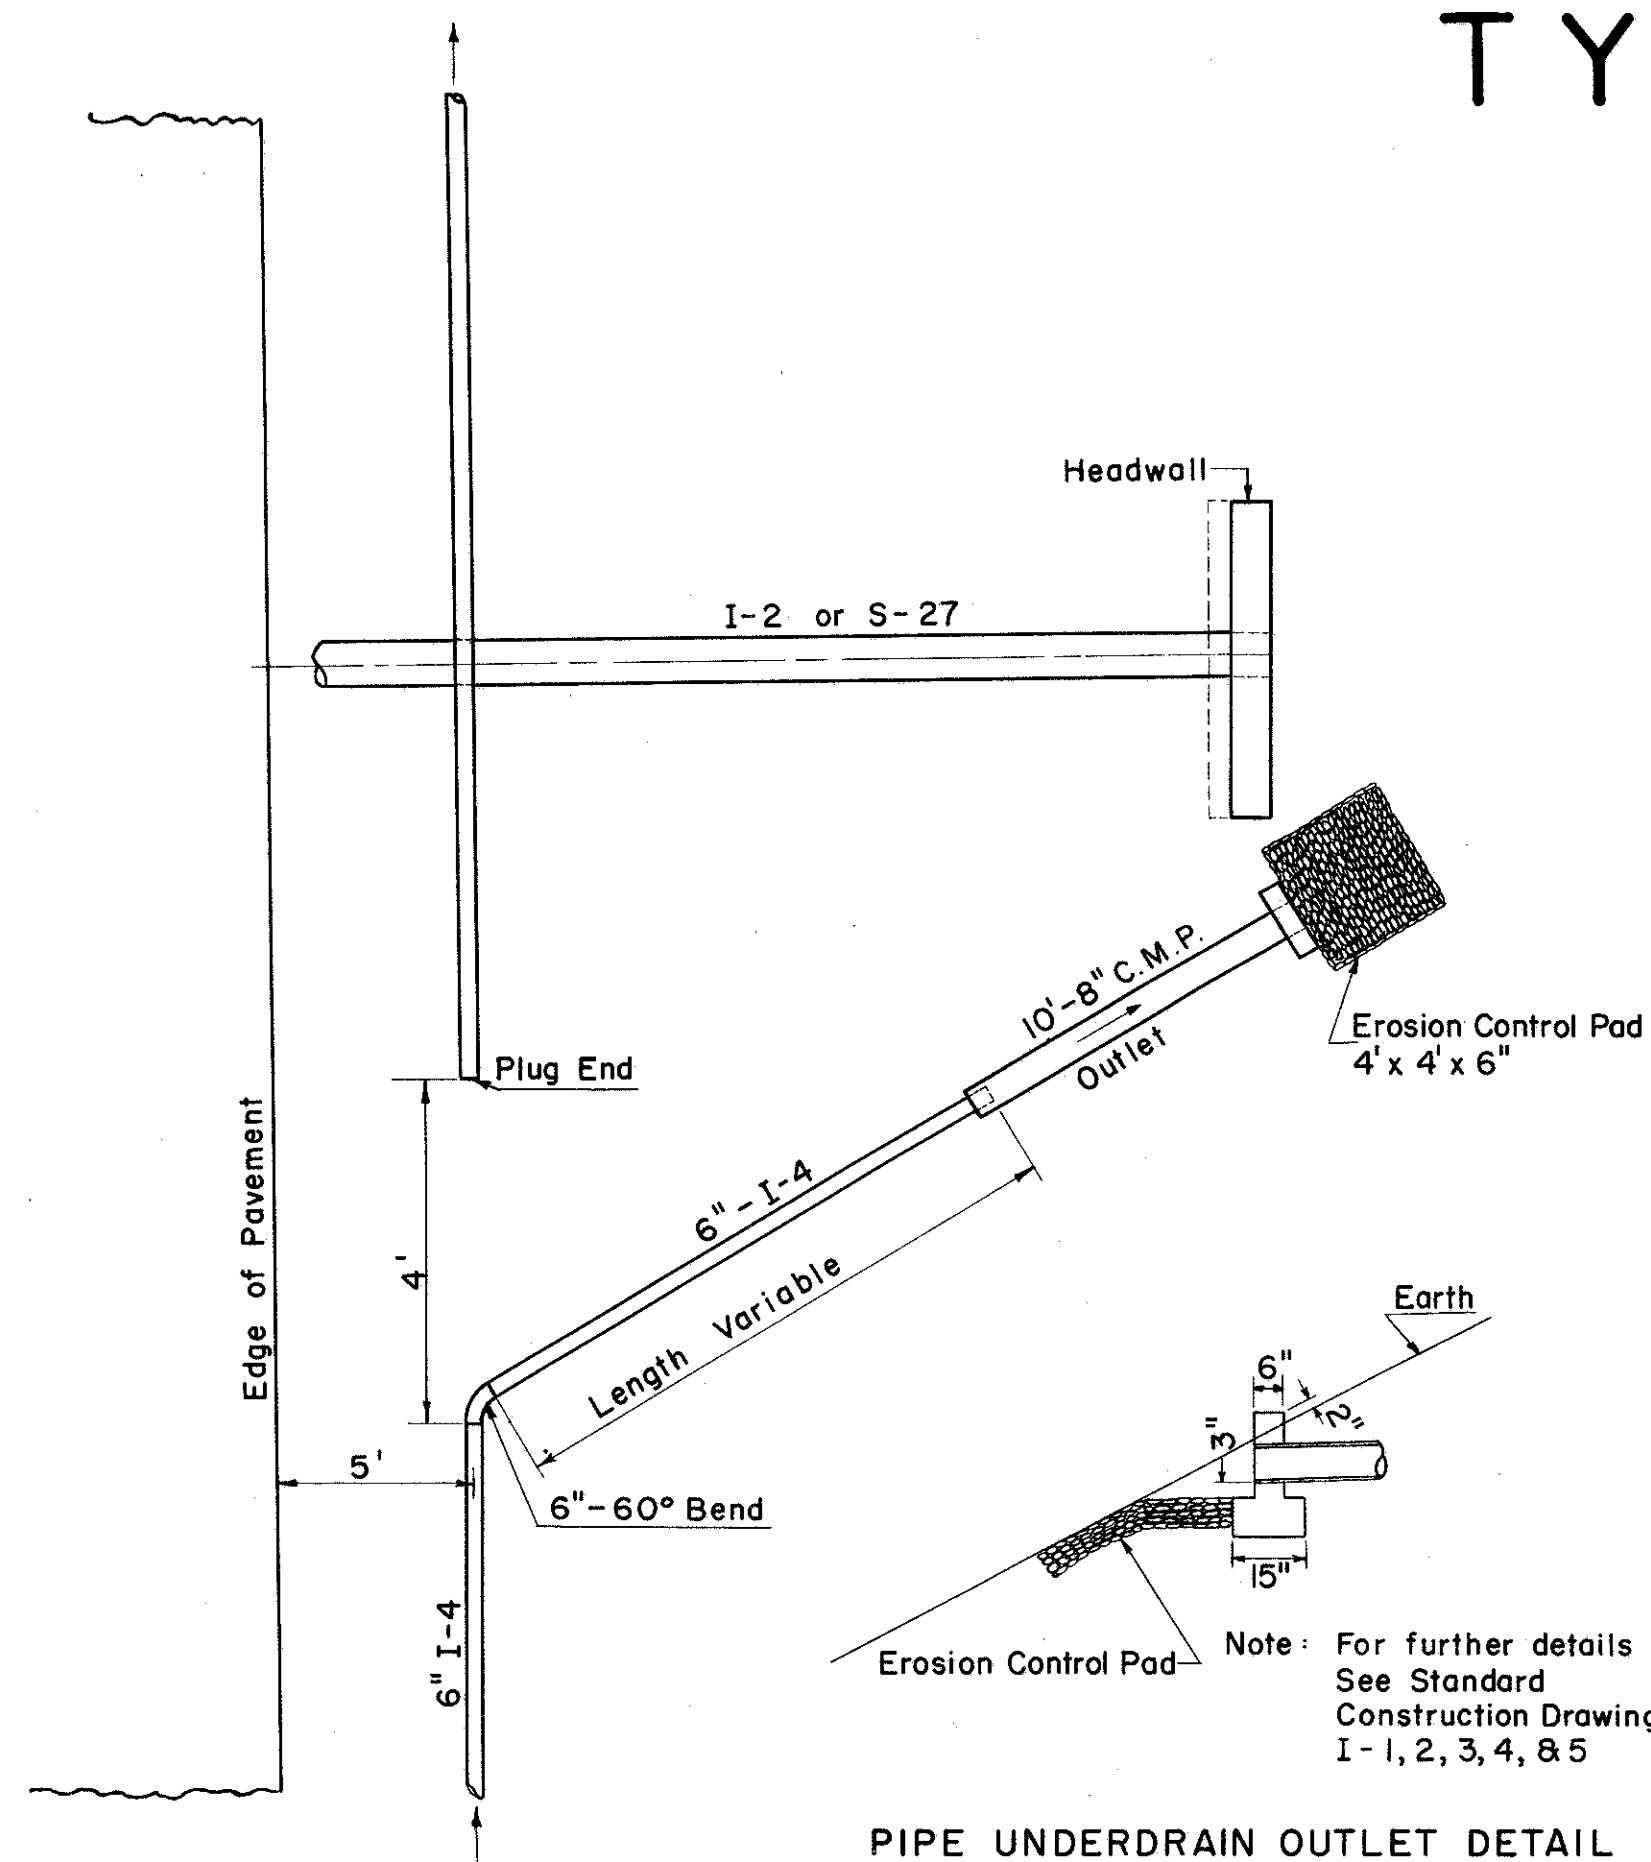


UNDERDRAIN OUTLET DETAIL A

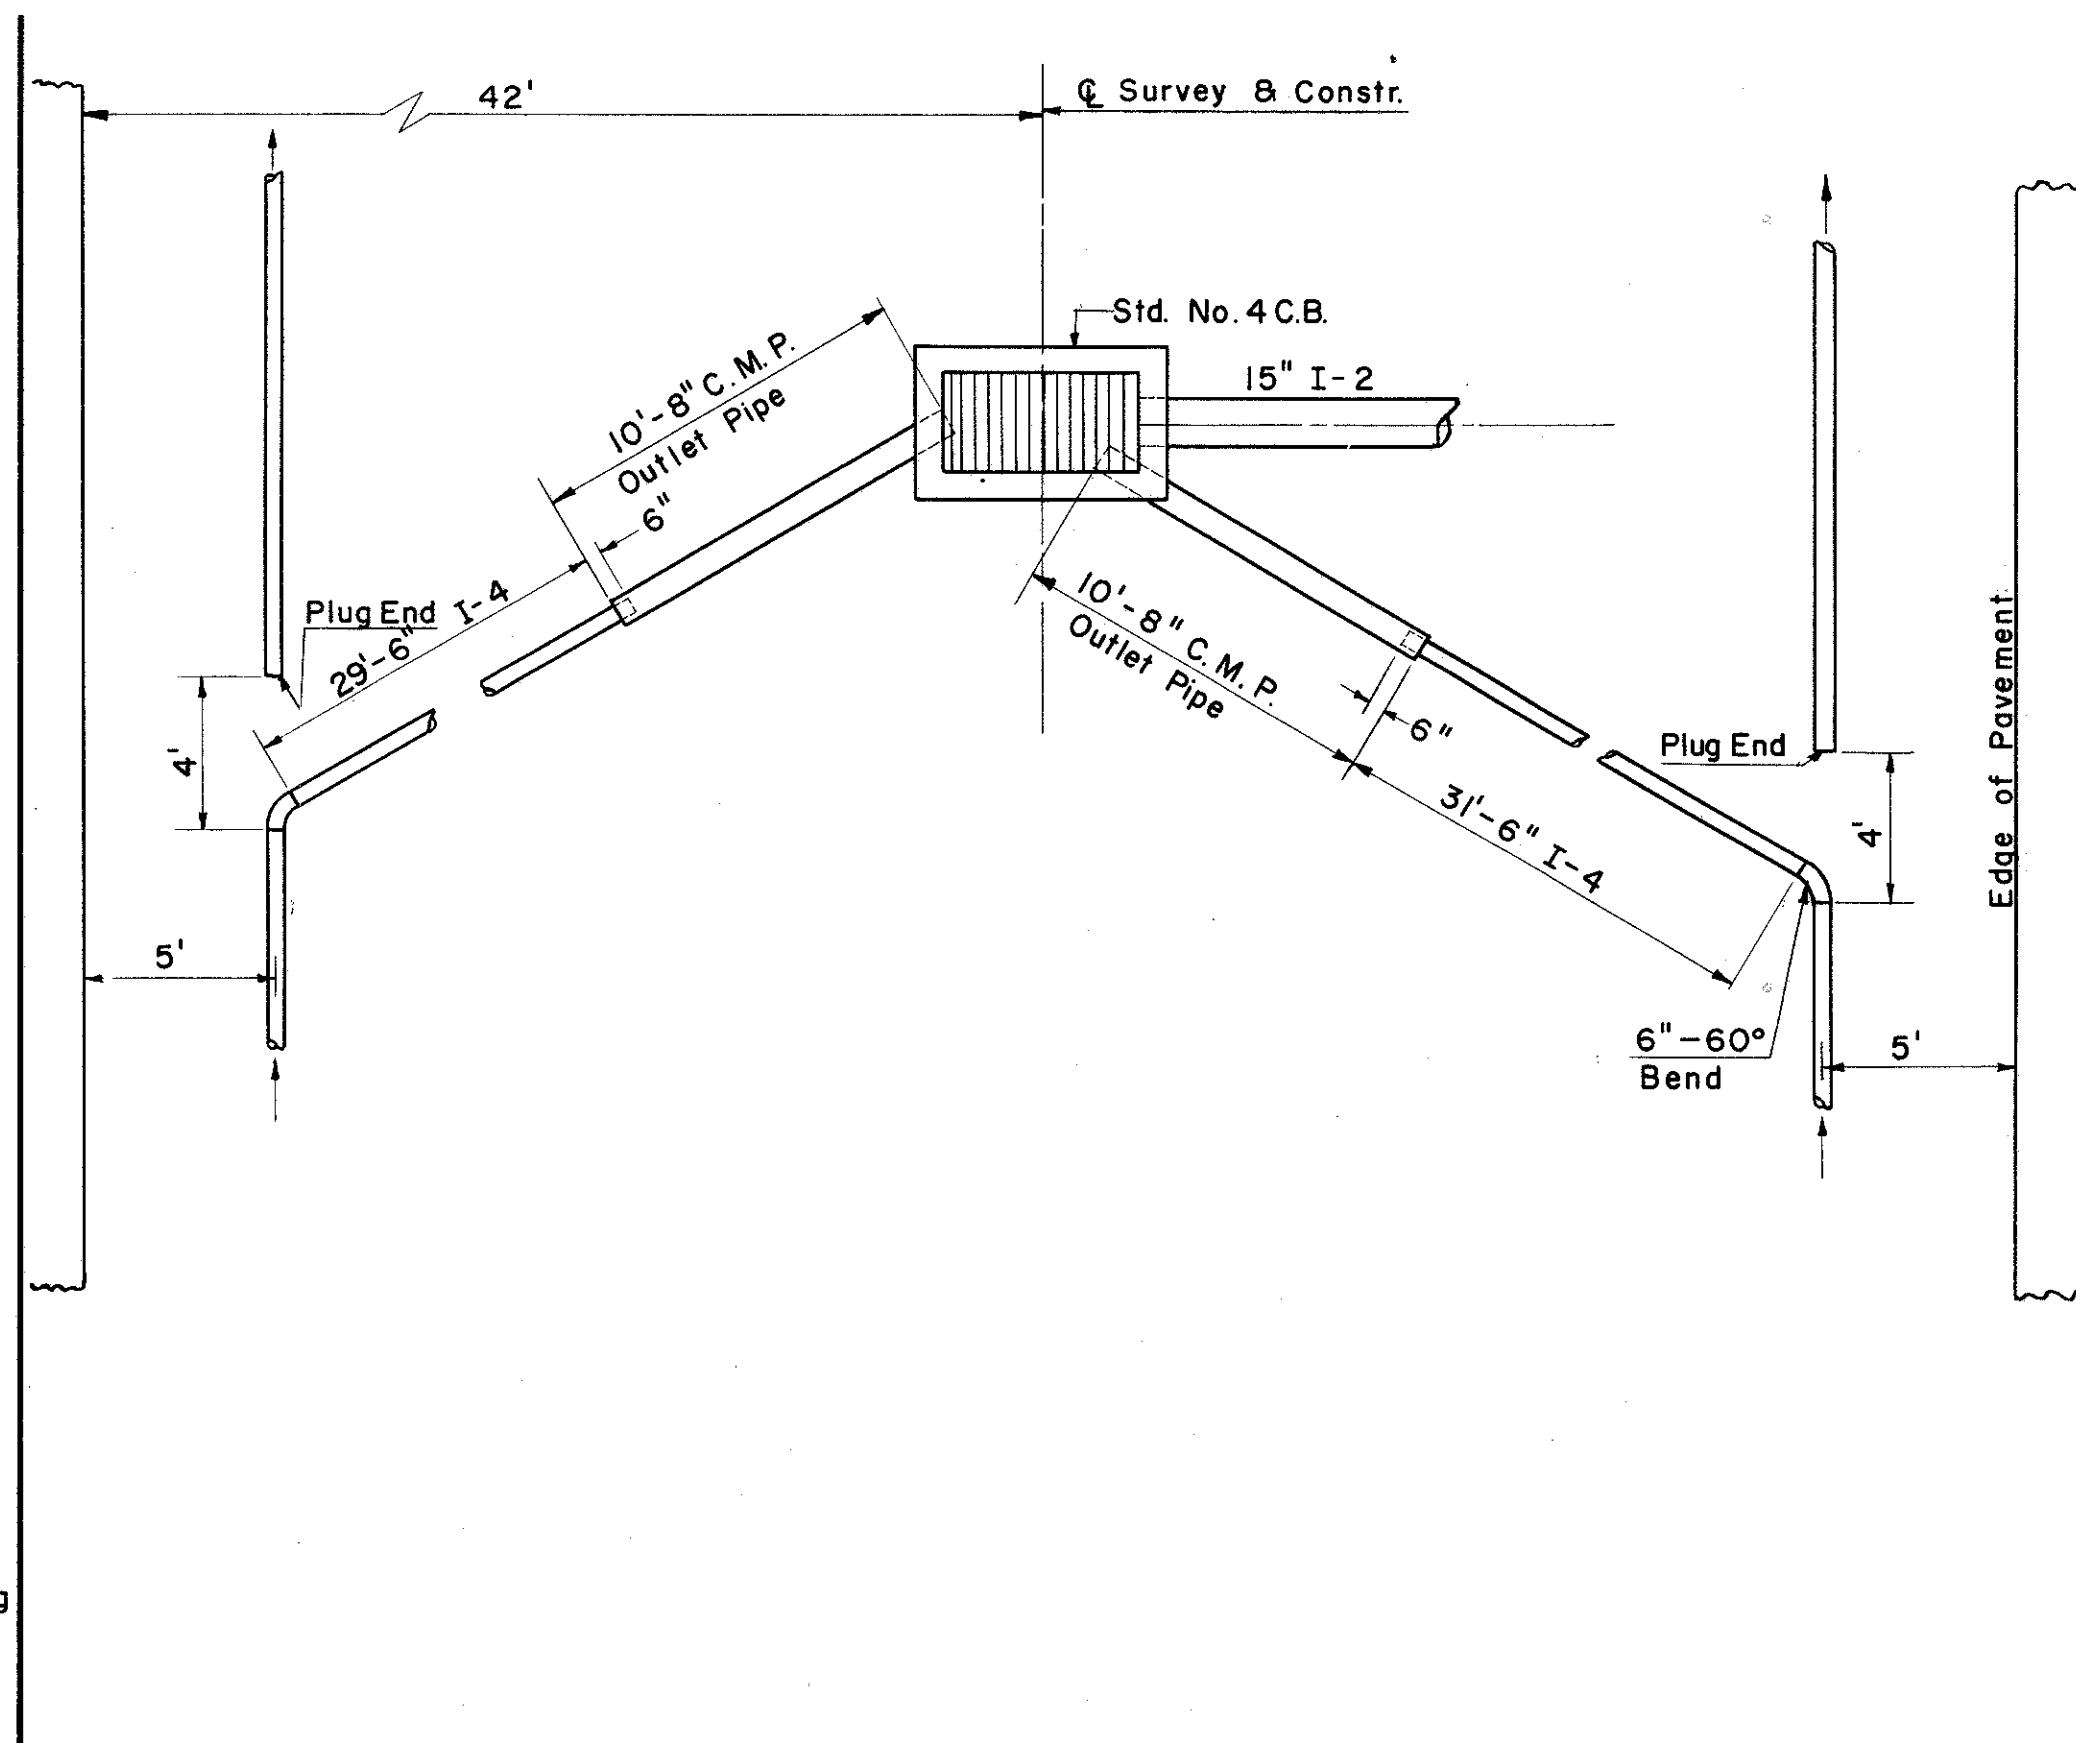

UNDERDRAIN OUTLET DETAIL B

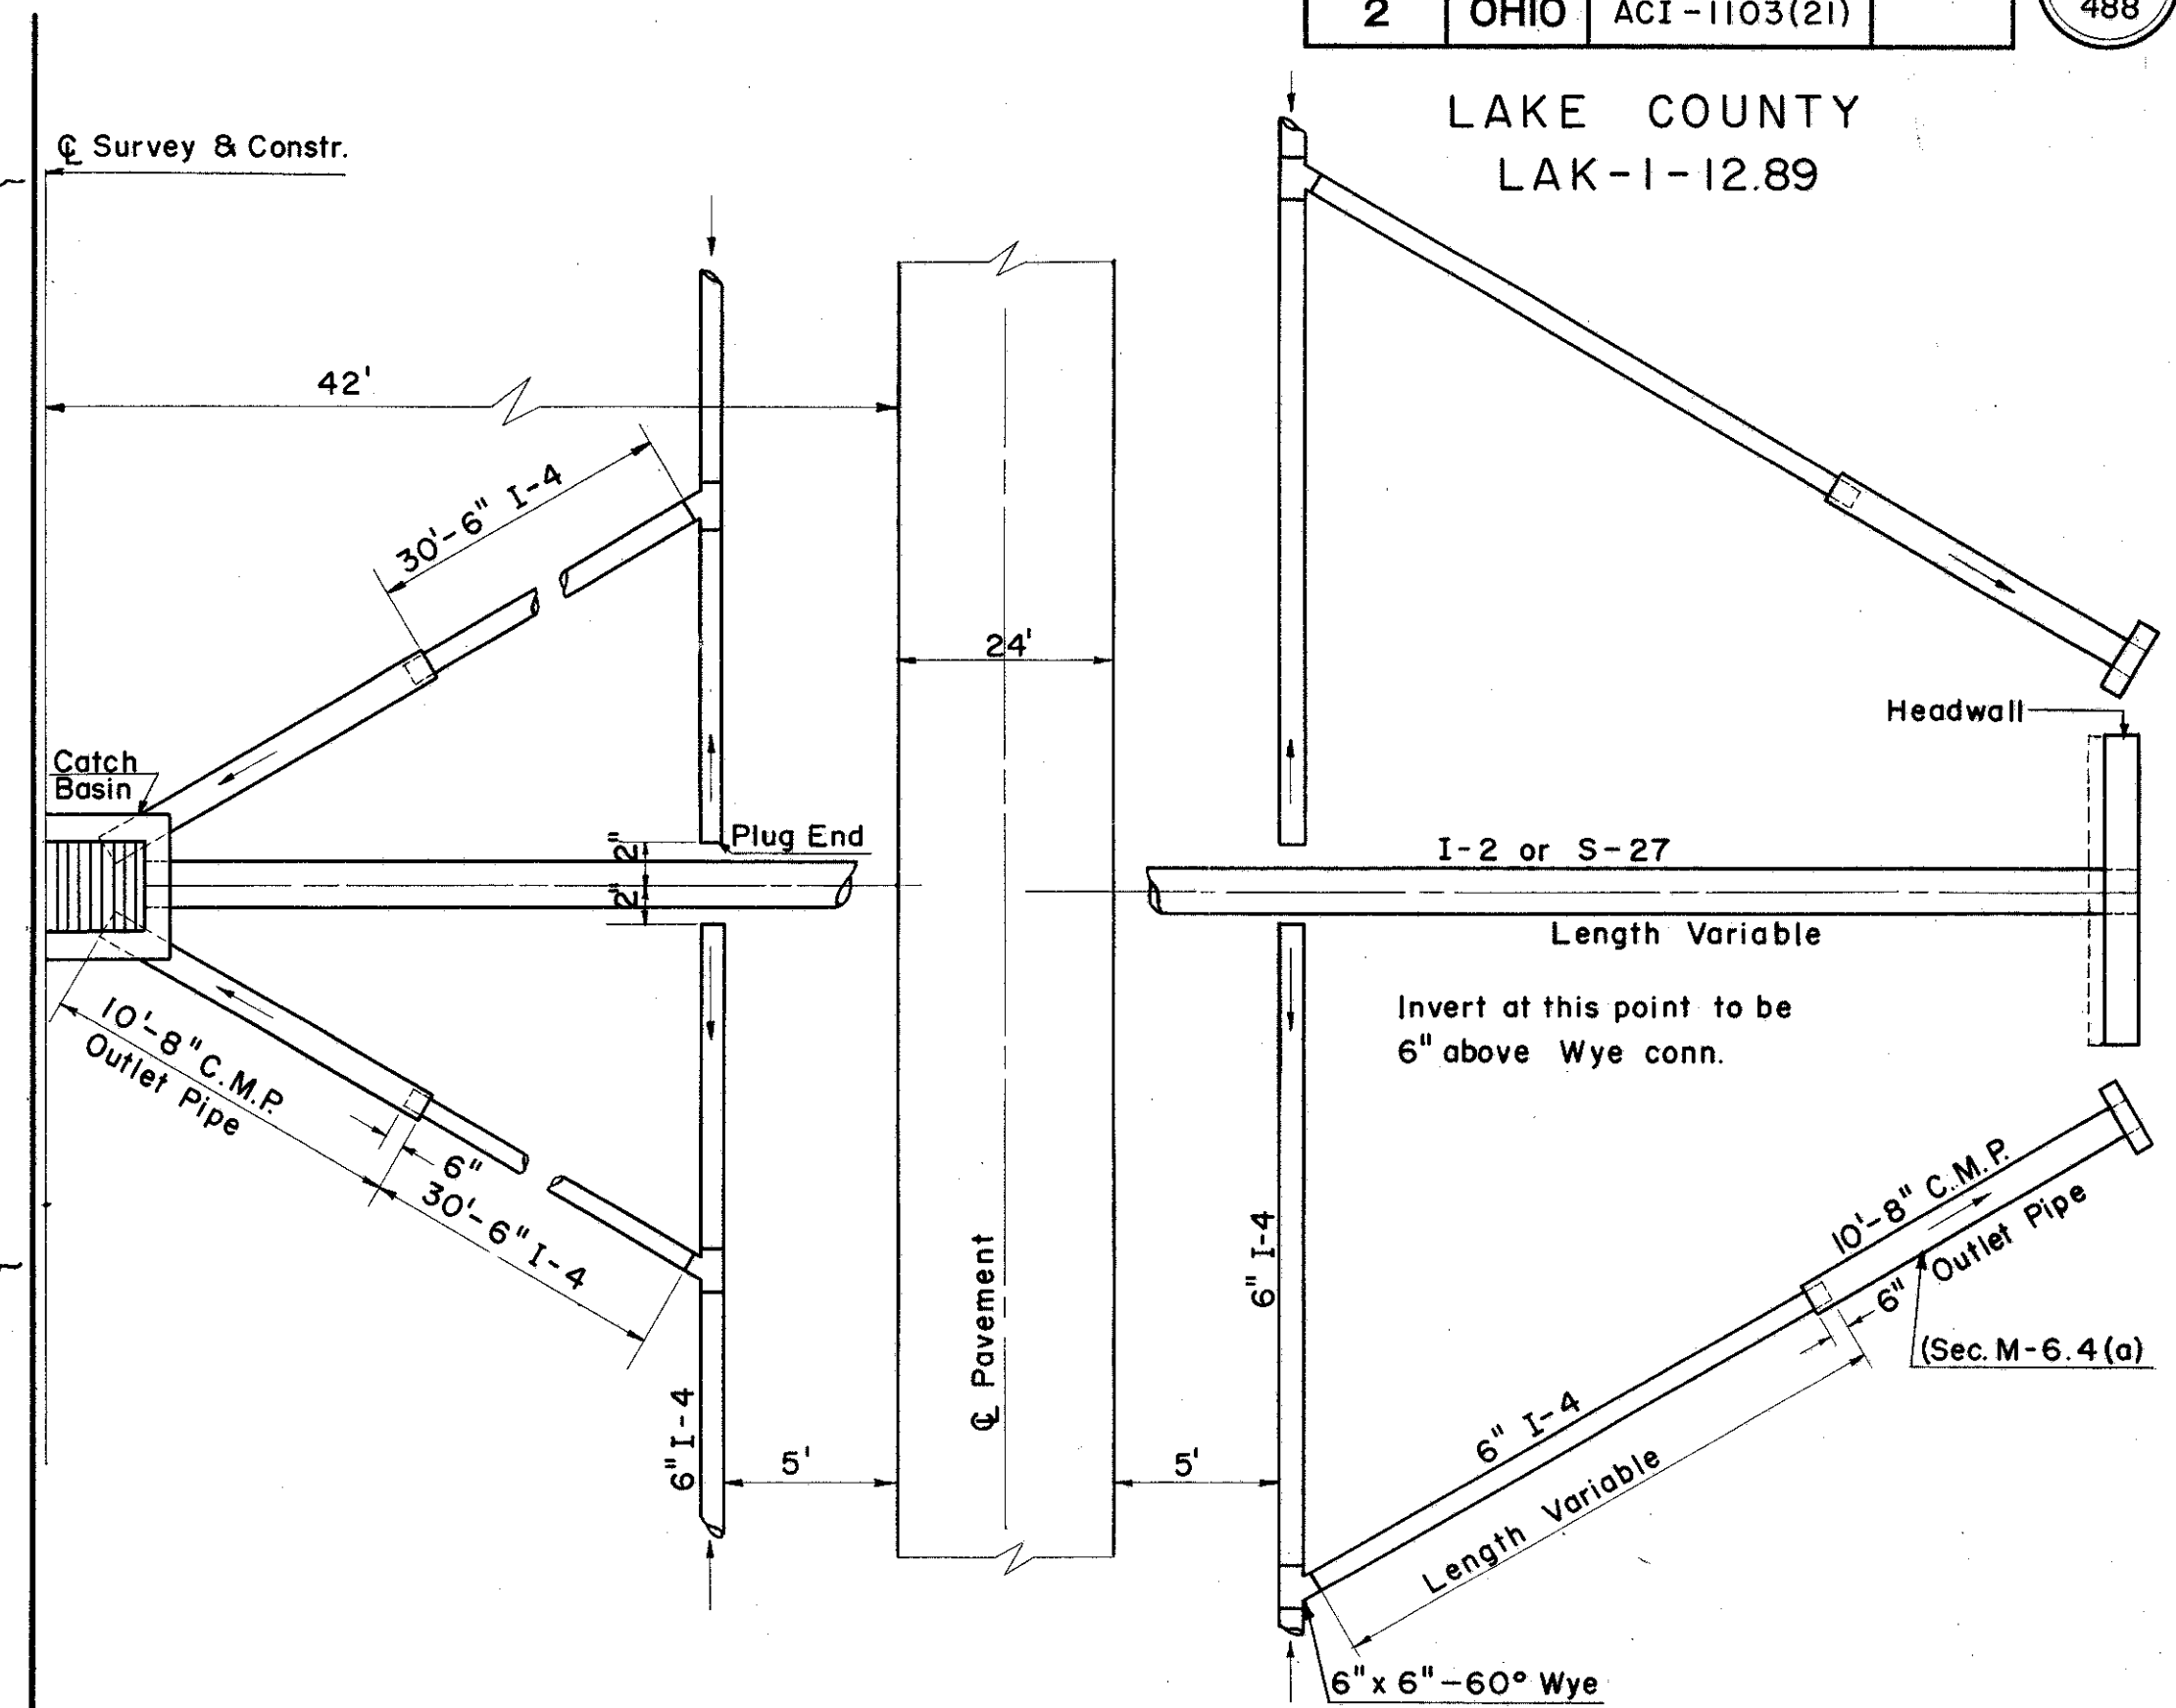


UNDERDRAIN OUTLET DETAIL C

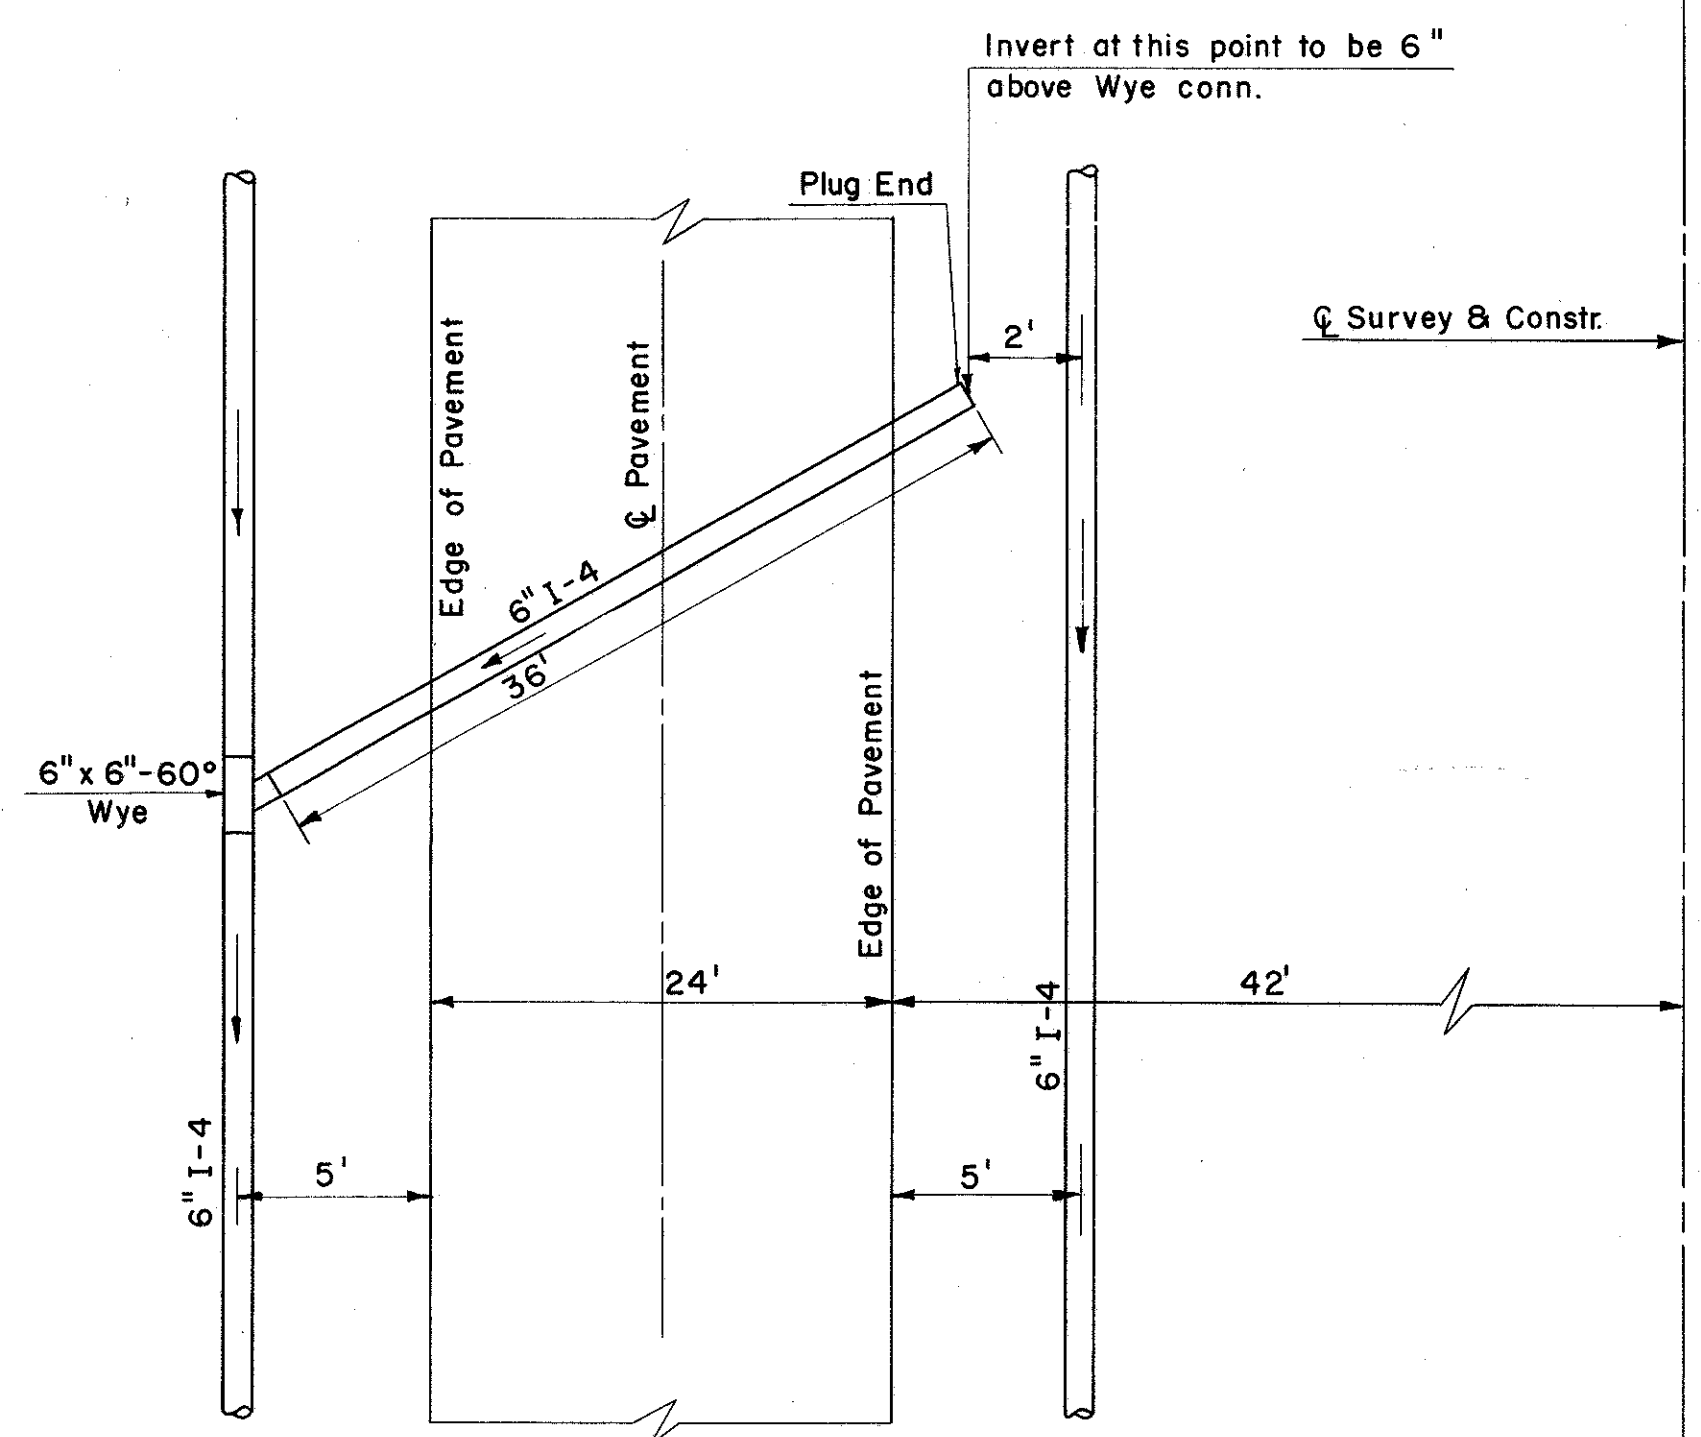


DETAIL I-4 CROSSOVER

CUT TO FILL SECTION

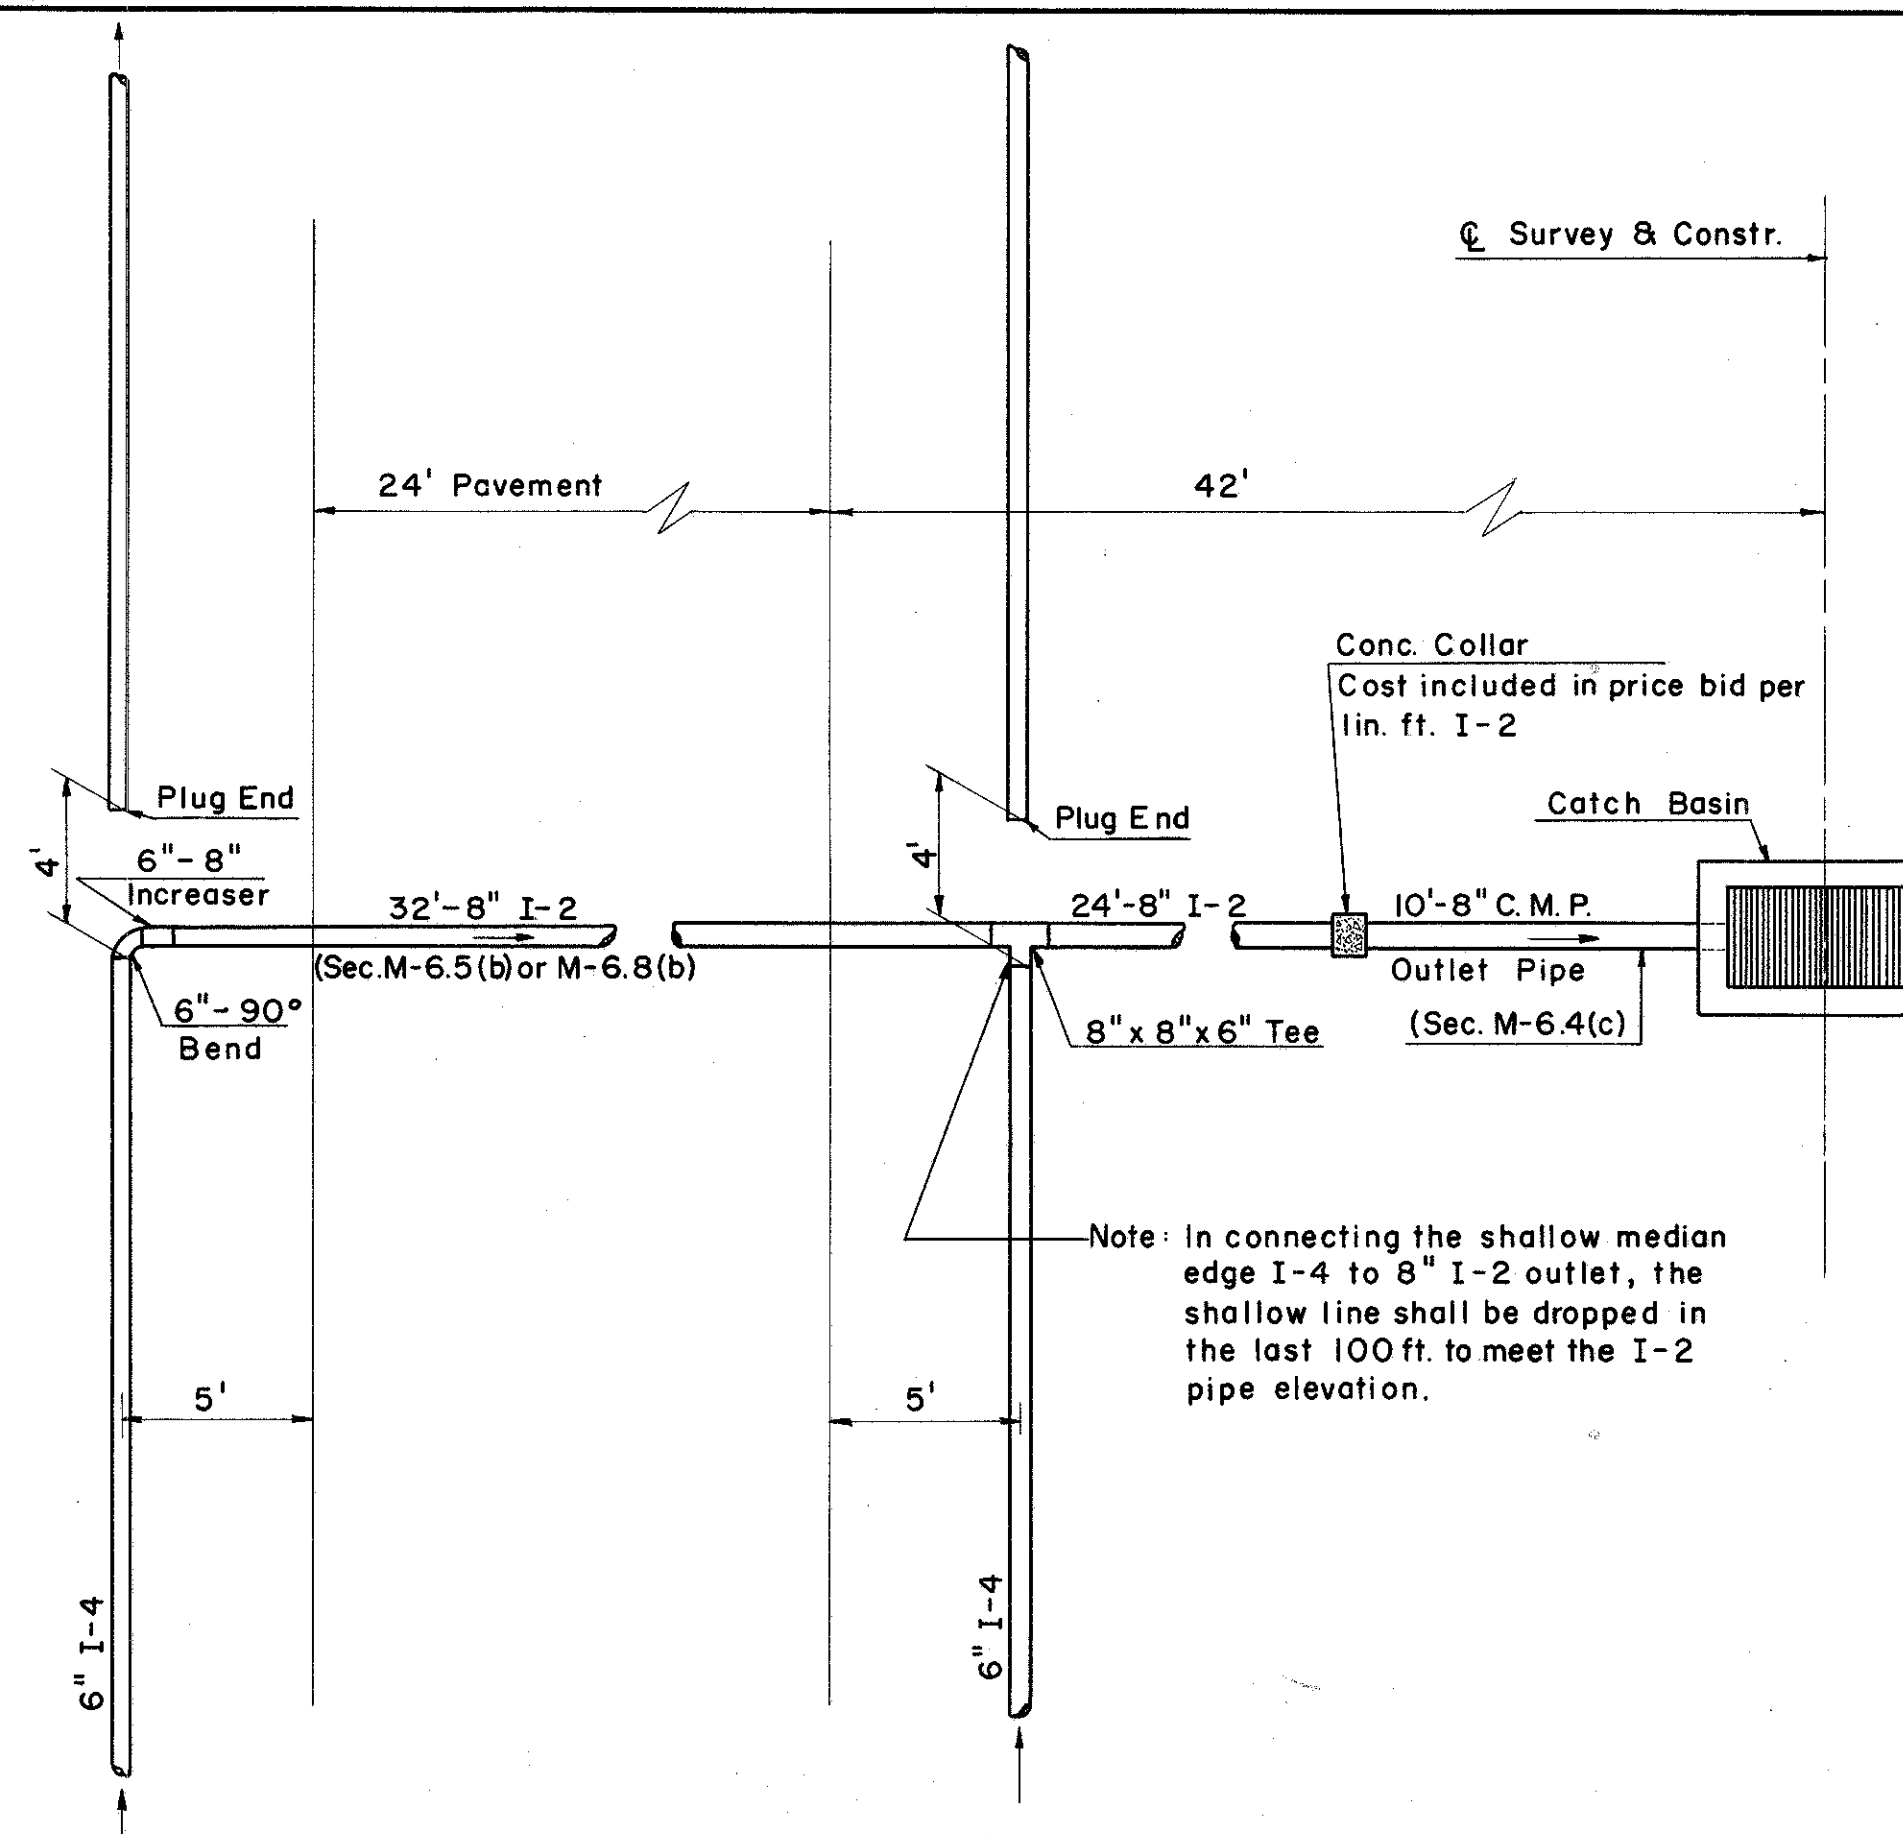

UNDERDRAIN OUTLET DETAIL E

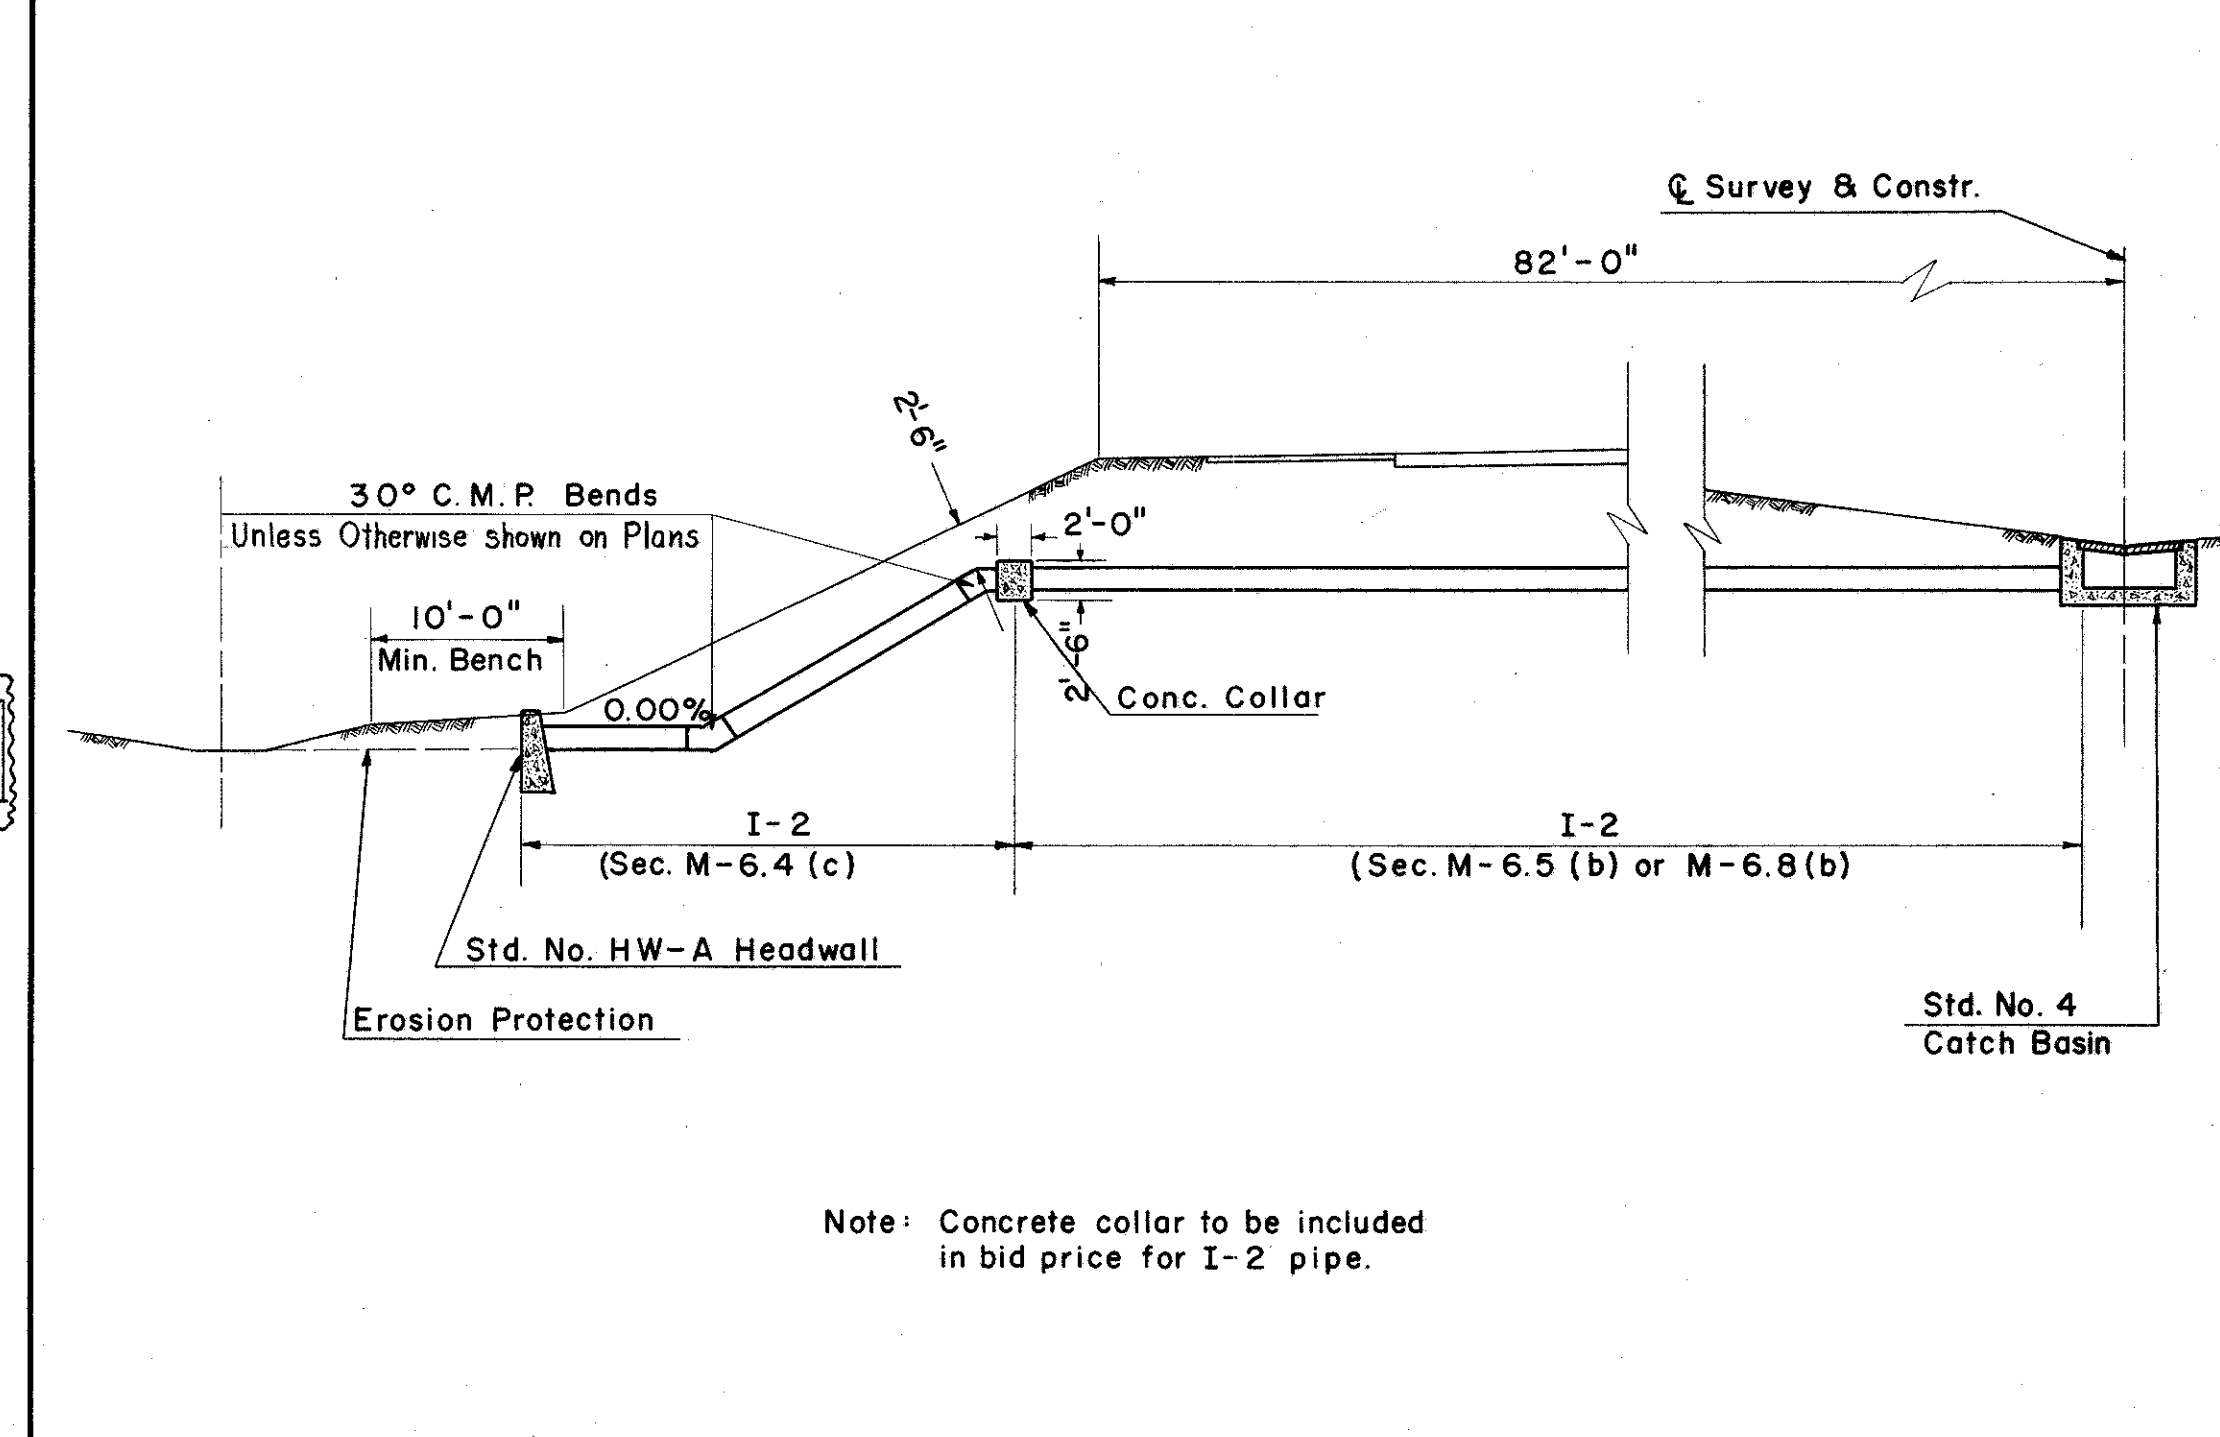

MEDIAN OUTLET DETAIL IN HIGH FILL