





FED. RD. DIVISION	STATE	PROJECT	
2	OHIO	ACI-1103(21)	

404
488

LAKE COUNTY
LAK-1-12.89

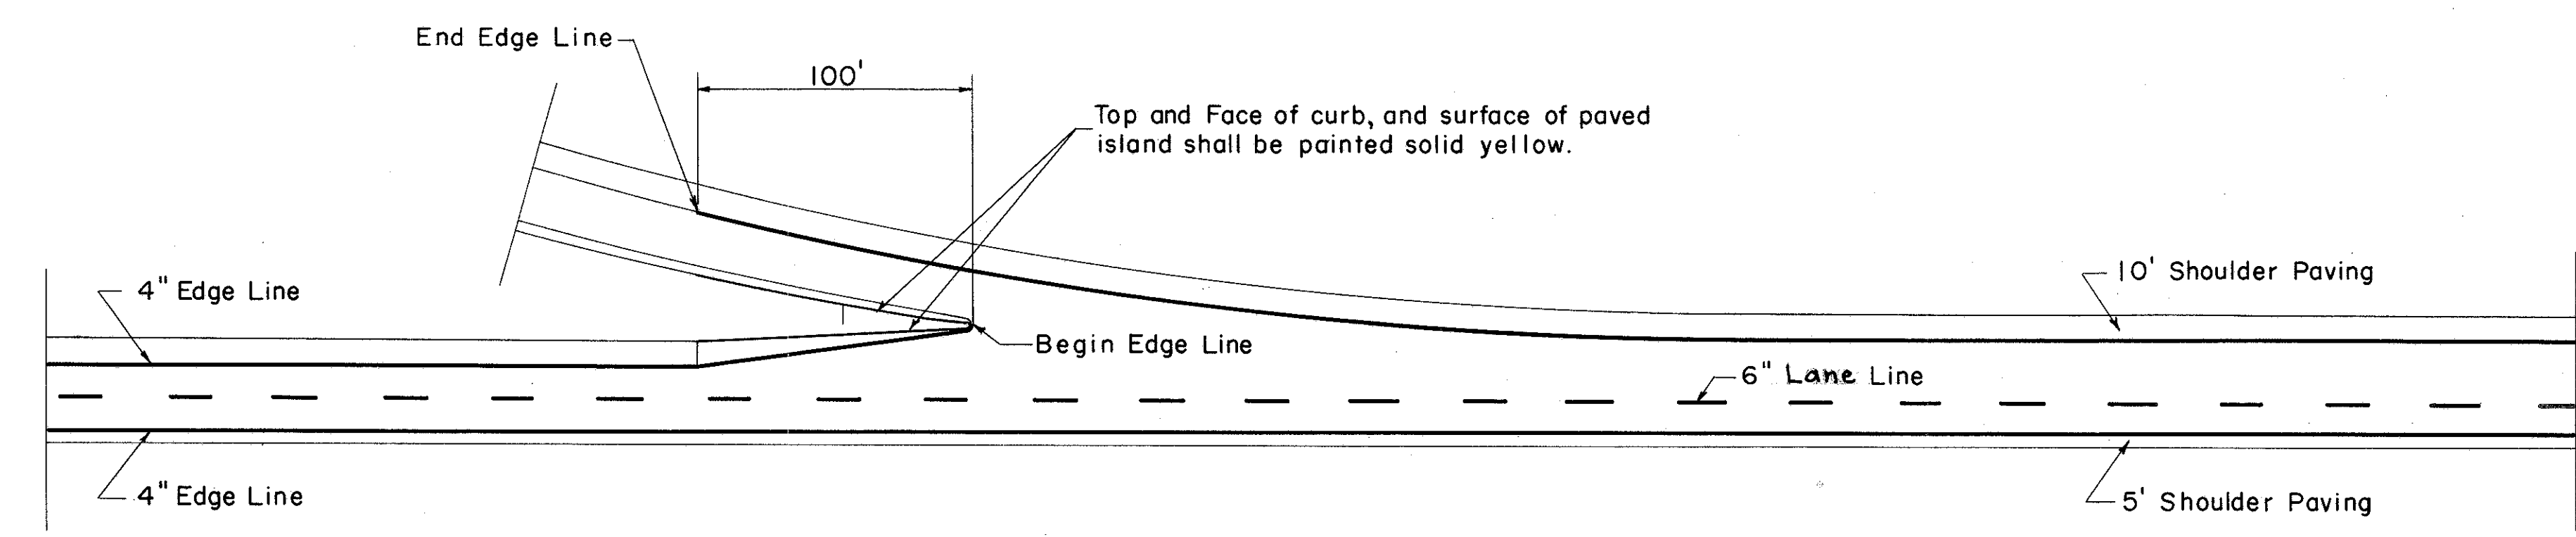

EXIT TERMINAL

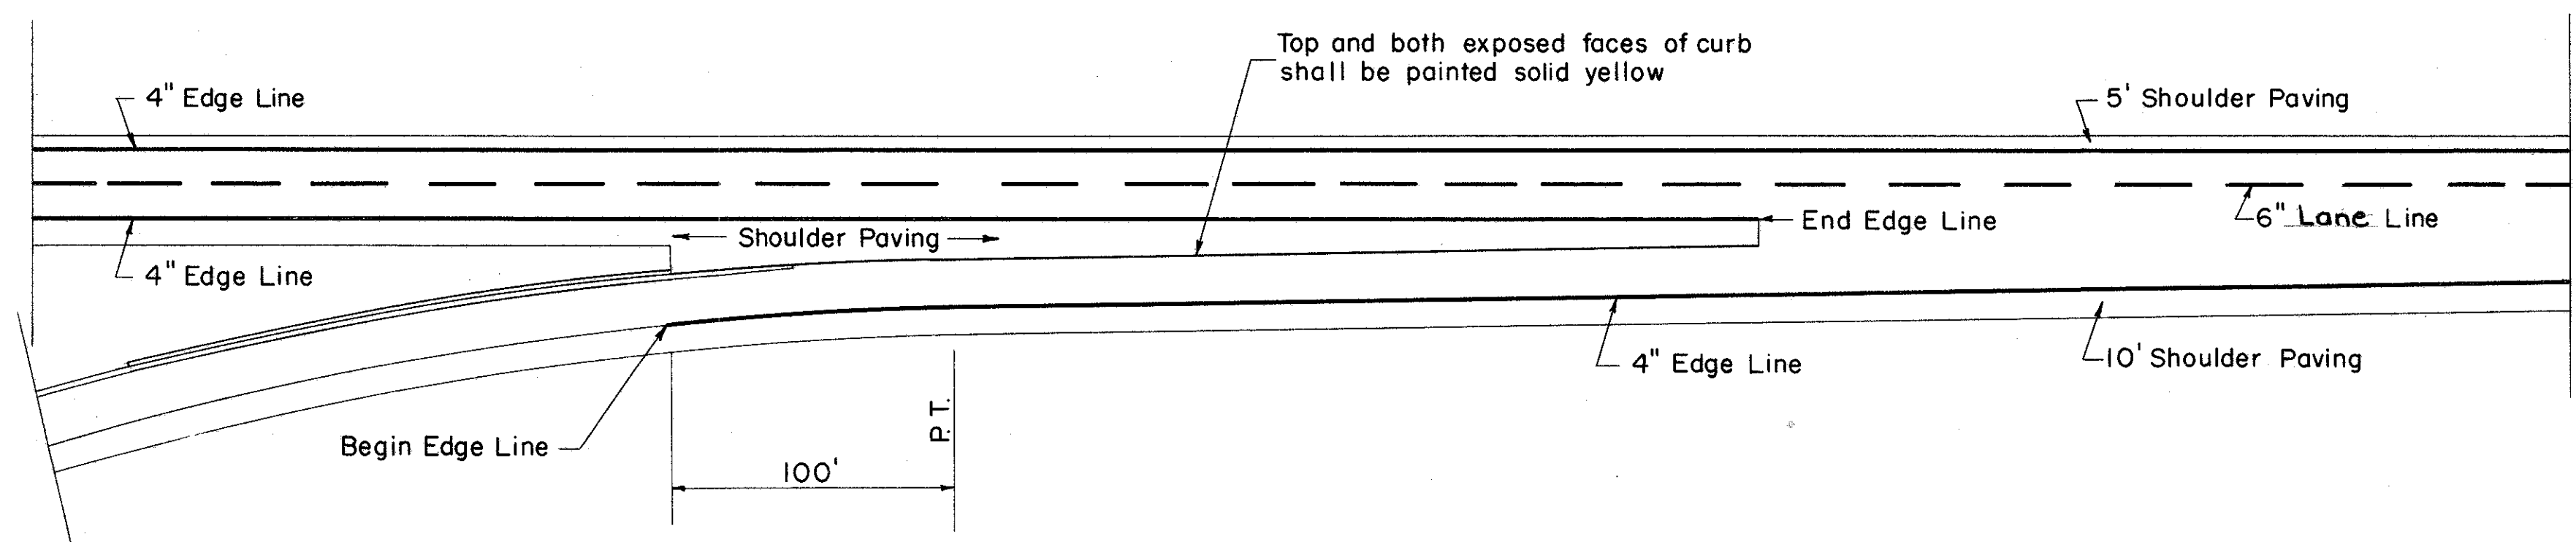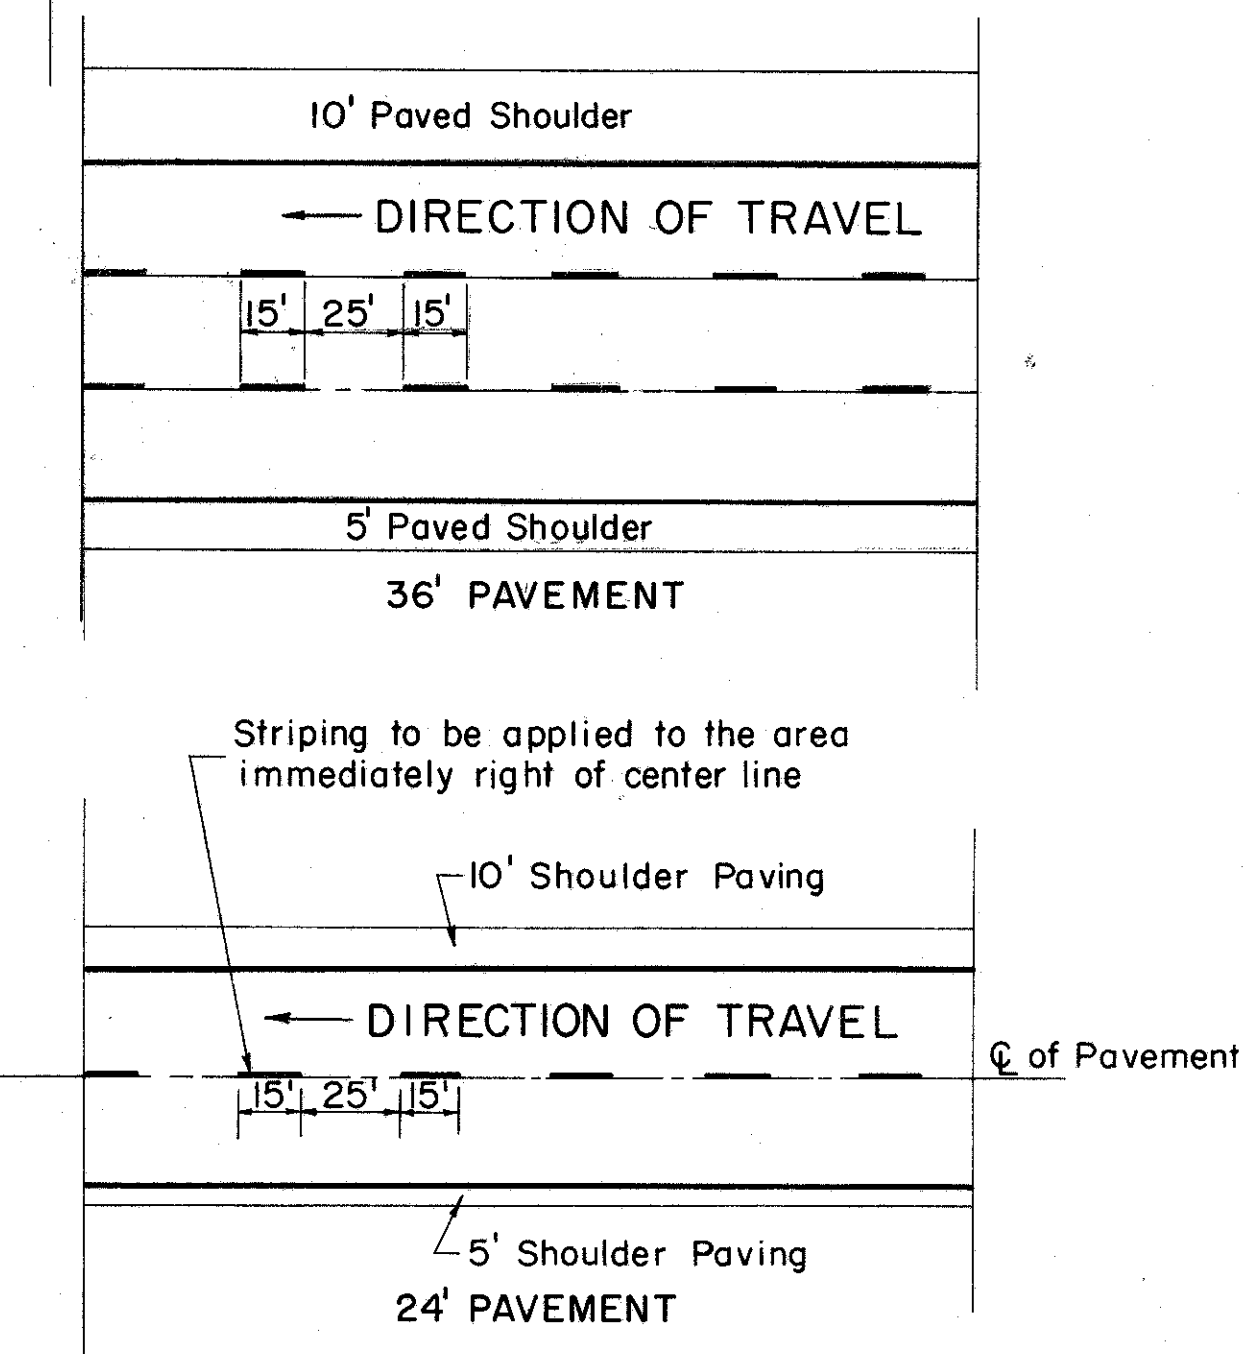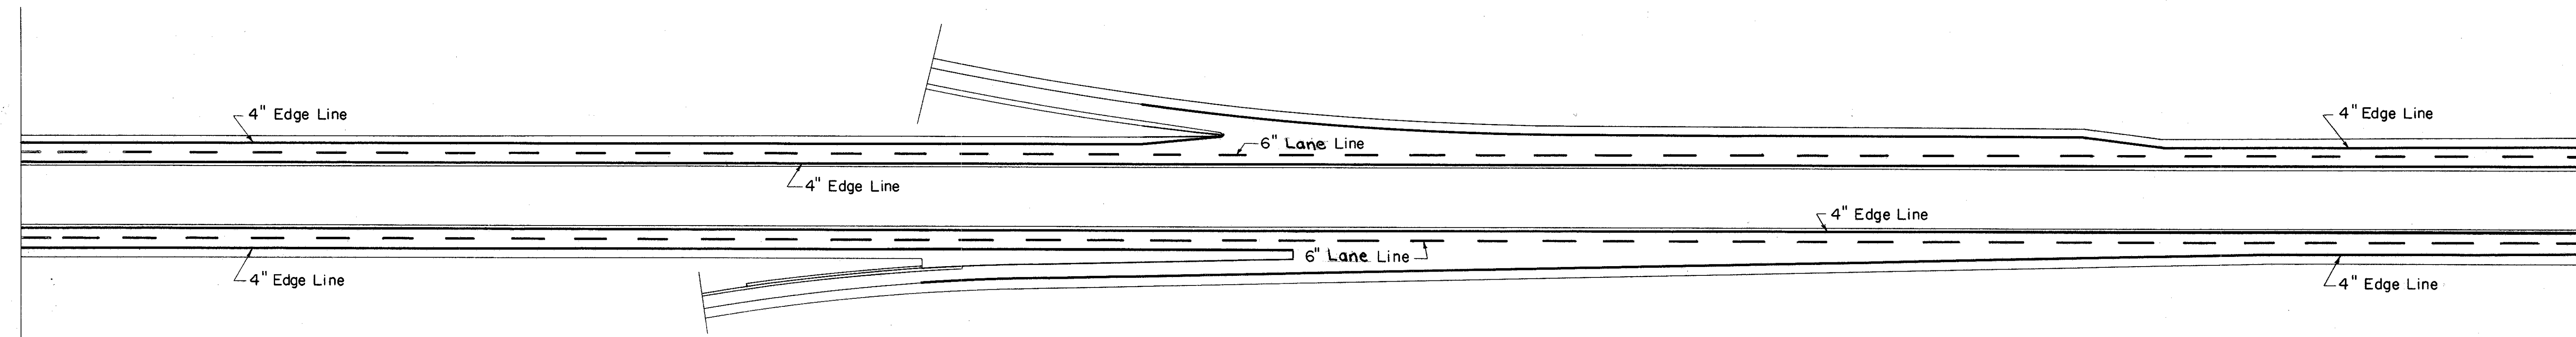

ENTRANCE TERMINAL

PAVEMENT MARKING DETAIL

Scale: 1" = 50'-0"

TYPICAL LANE LINE STRIPING