




ABUT. NO. 2 PLAN-EAST BRIDGE

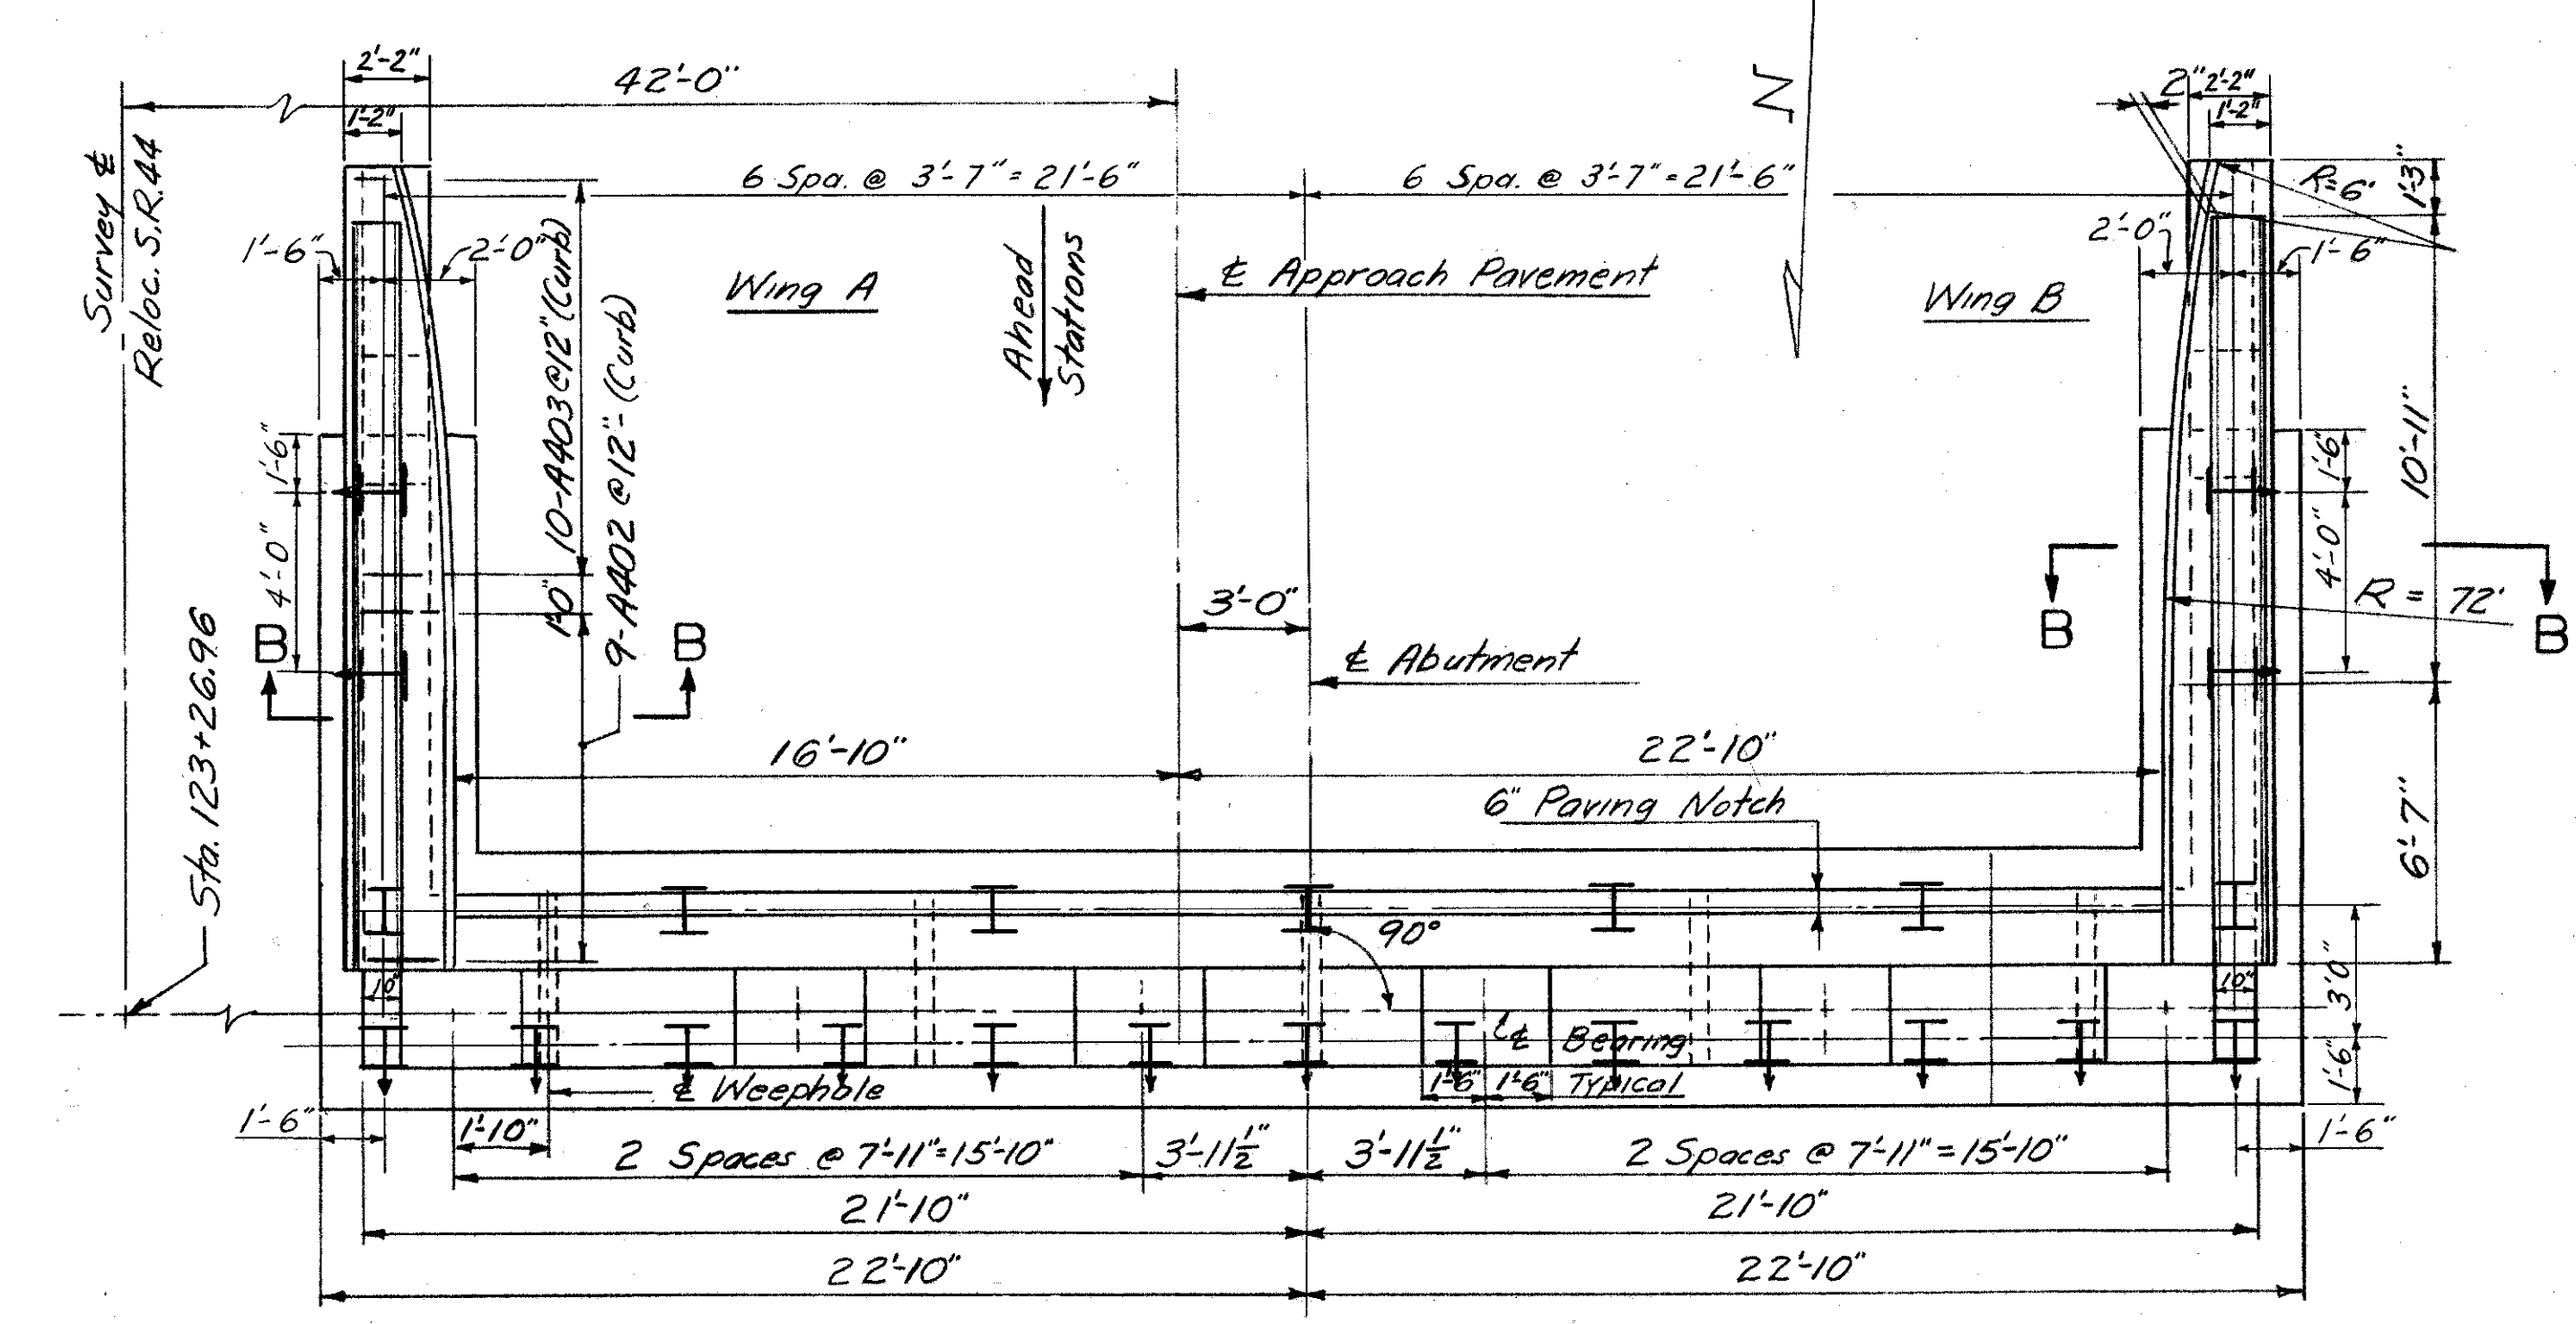

ABUT. NO. 1 PLAN-WEST BRIDGE

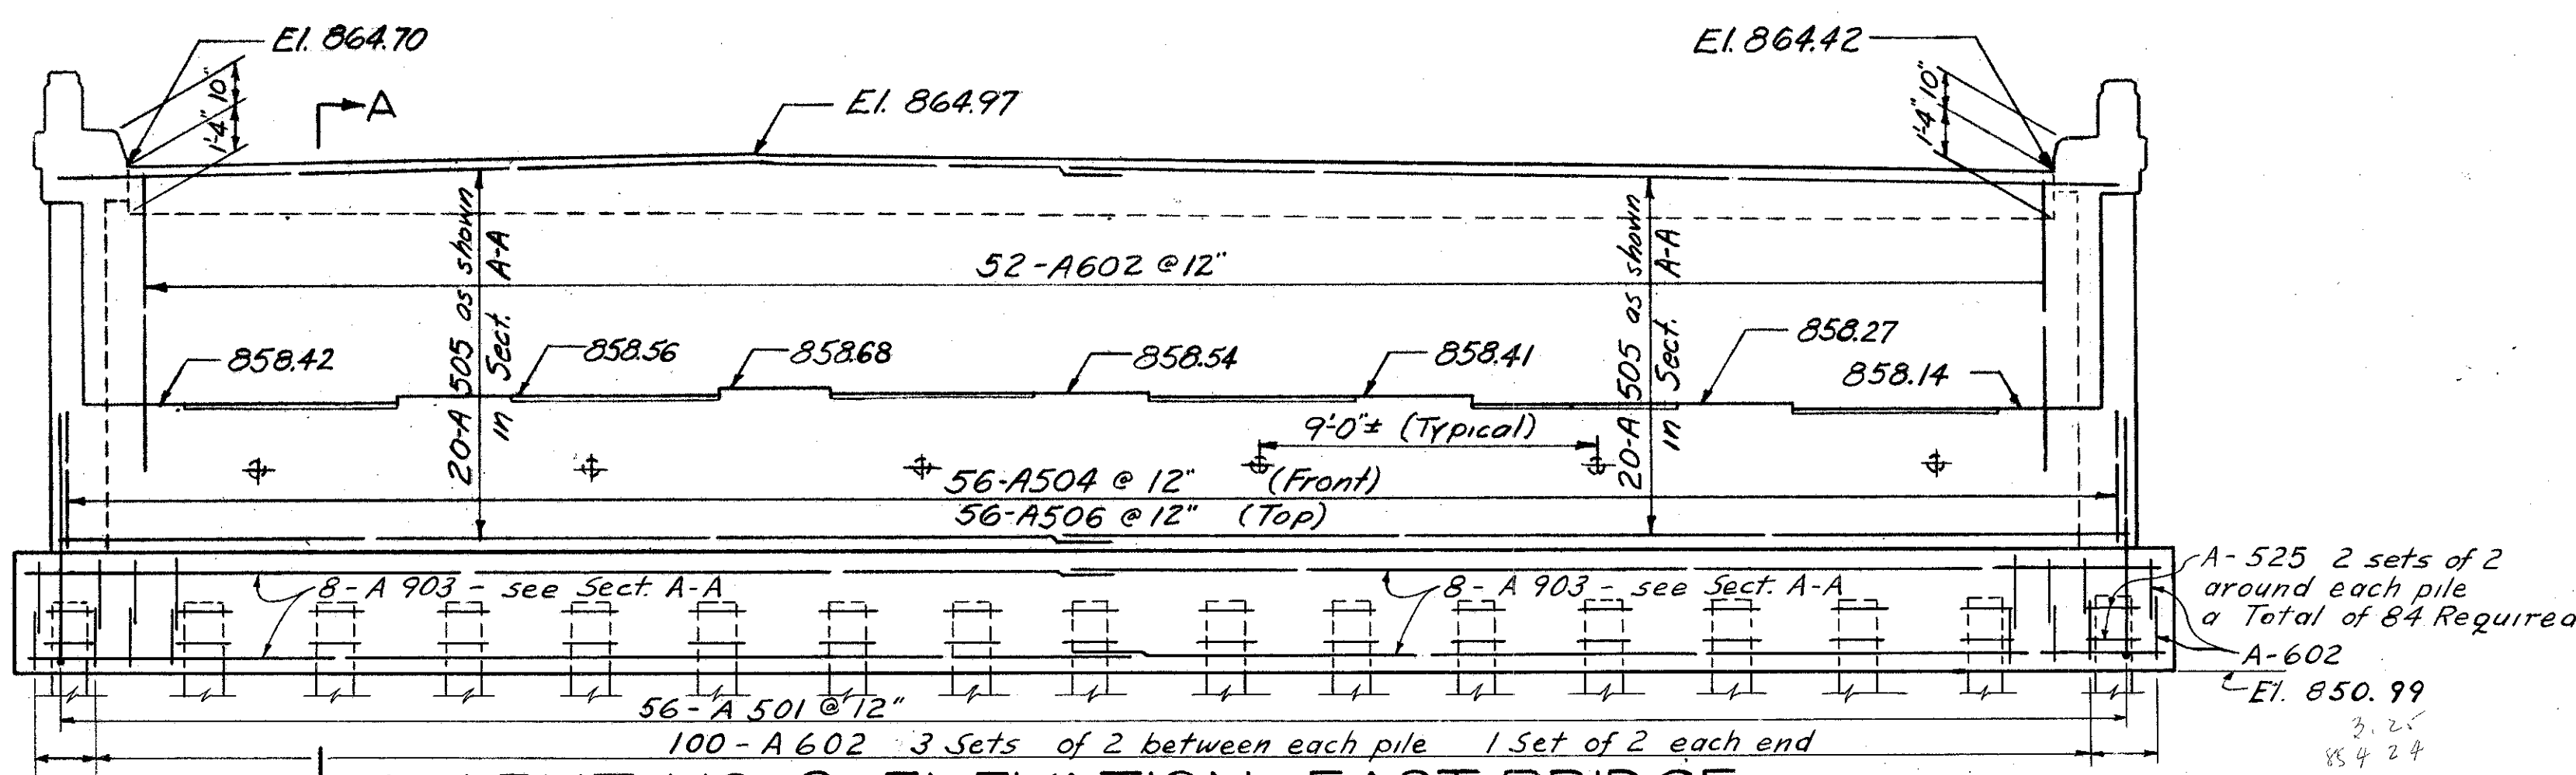

ABUT. NO. 2 ELEVATION-EAST BRIDGE

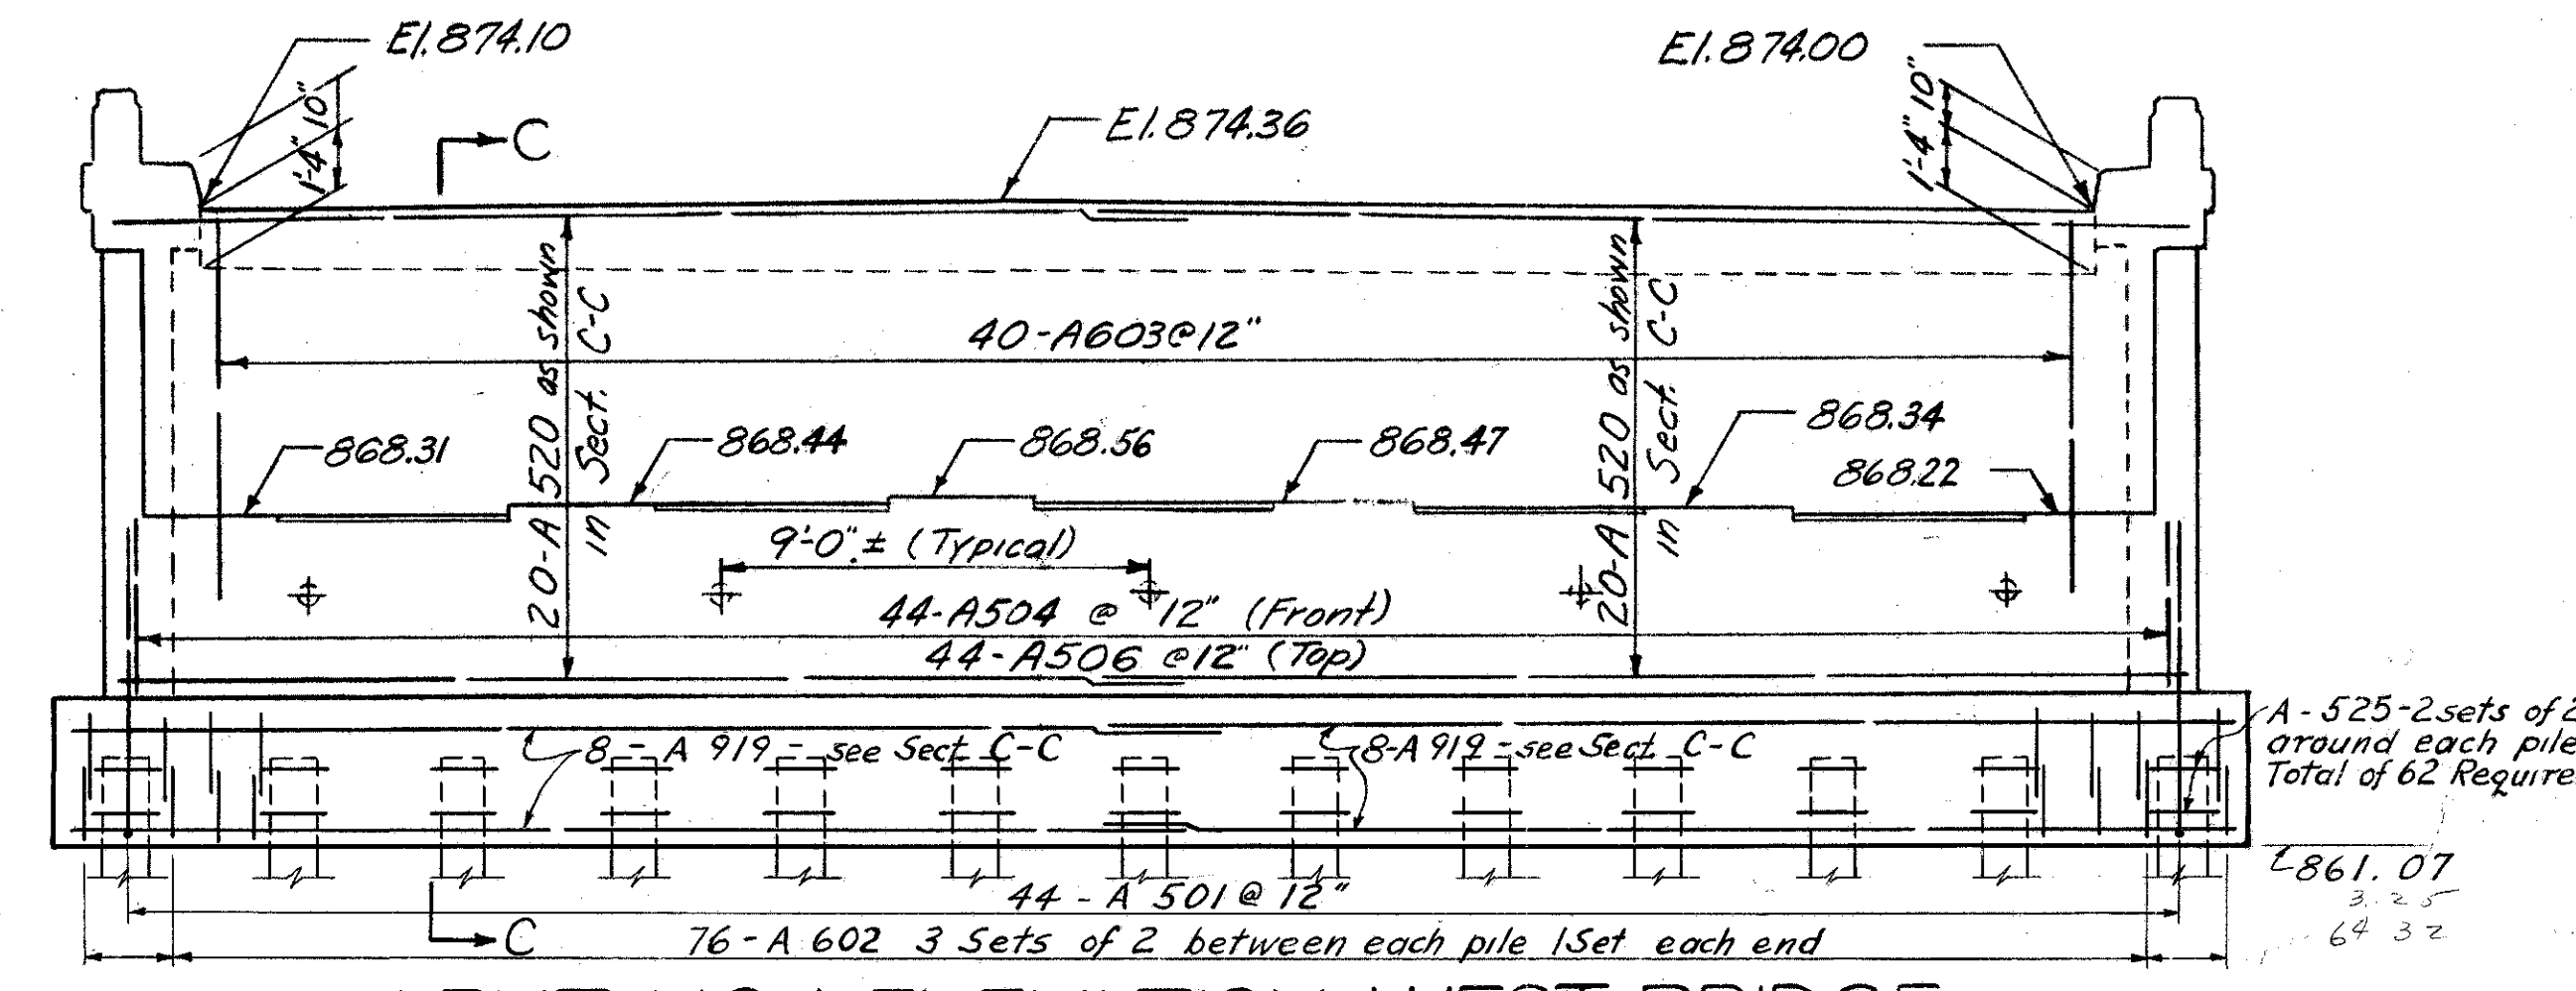

ABUT. NO. 1 ELEVATION-WEST BRIDGE

SEC. C-32 FED. AID PROJ. NO. ACI-1103 (21)

PREPARED BY  
CAPITOL ENGINEERING ASSOCIATES, DILLSBURG, PA.  
FOR

STATE OF OHIO  
DEPARTMENT OF HIGHWAYS

ABUTMENTS  
BRIDGE NO. LAK - I - 1370  
S.R. 1 UNDER RELOC. S.R. 44 (EAST & WEST BRIDGE)  
LAKE COUNTY

STA. 370+01.86

DESIGNED	DRAWN	TRACED	CHECKED	REVISED	DATE	REVISED
J.R.O.	P.W.	P.W.				