

MAINTAINING TRAFFIC


(RAMPS C,D,D-SPUR)

LAKE COUNTY
LAK-90-13.00

27
120

SEE PHASE II
ON SHEET NO. 23

SEE PHASE II
ON SHEET NO. 23

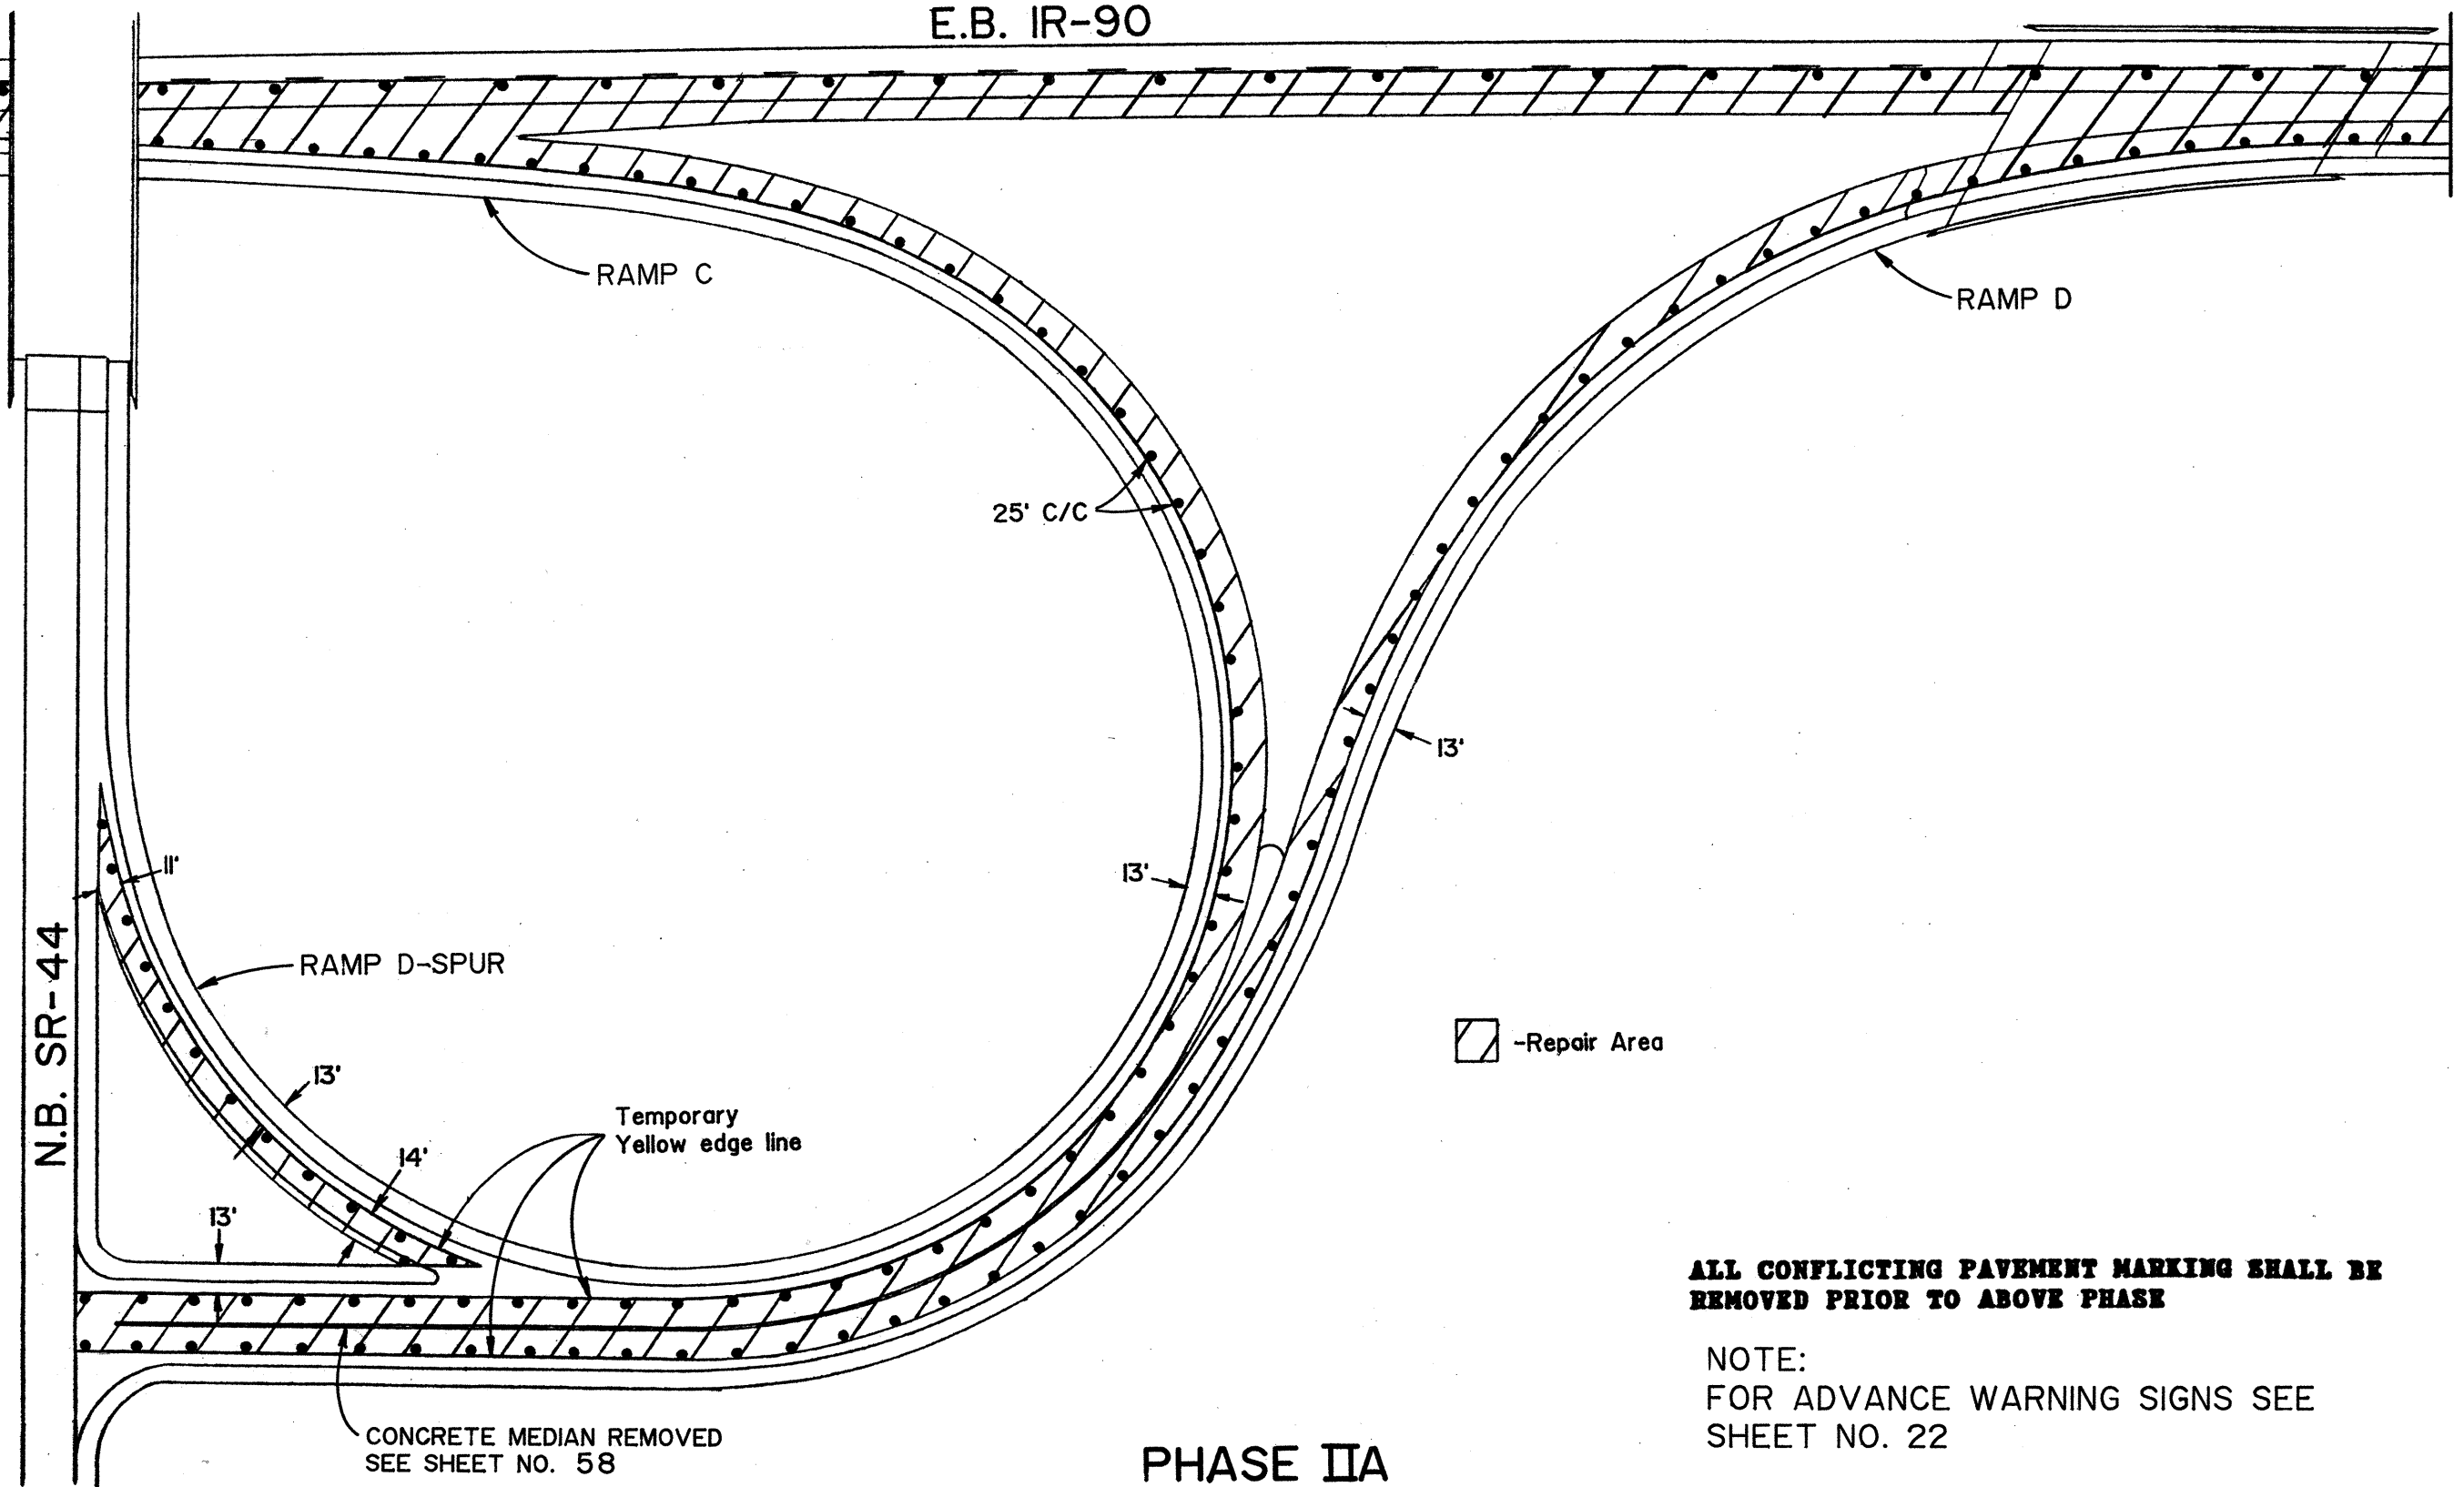

**ALL CONFLICTING PAVEMENT MARKING SHALL BE
REMOVED PRIOR TO ABOVE PHASE**

NOTE:
FOR ADVANCE WARNING SIGNS SEE
SHEET NO. 22