


SEEDING
END WIDTH SQ YDS

FHWA REGION	STATE	PROJECT
5	OHIO	

LAKE COUNTY
LAK - 90 - 13.00

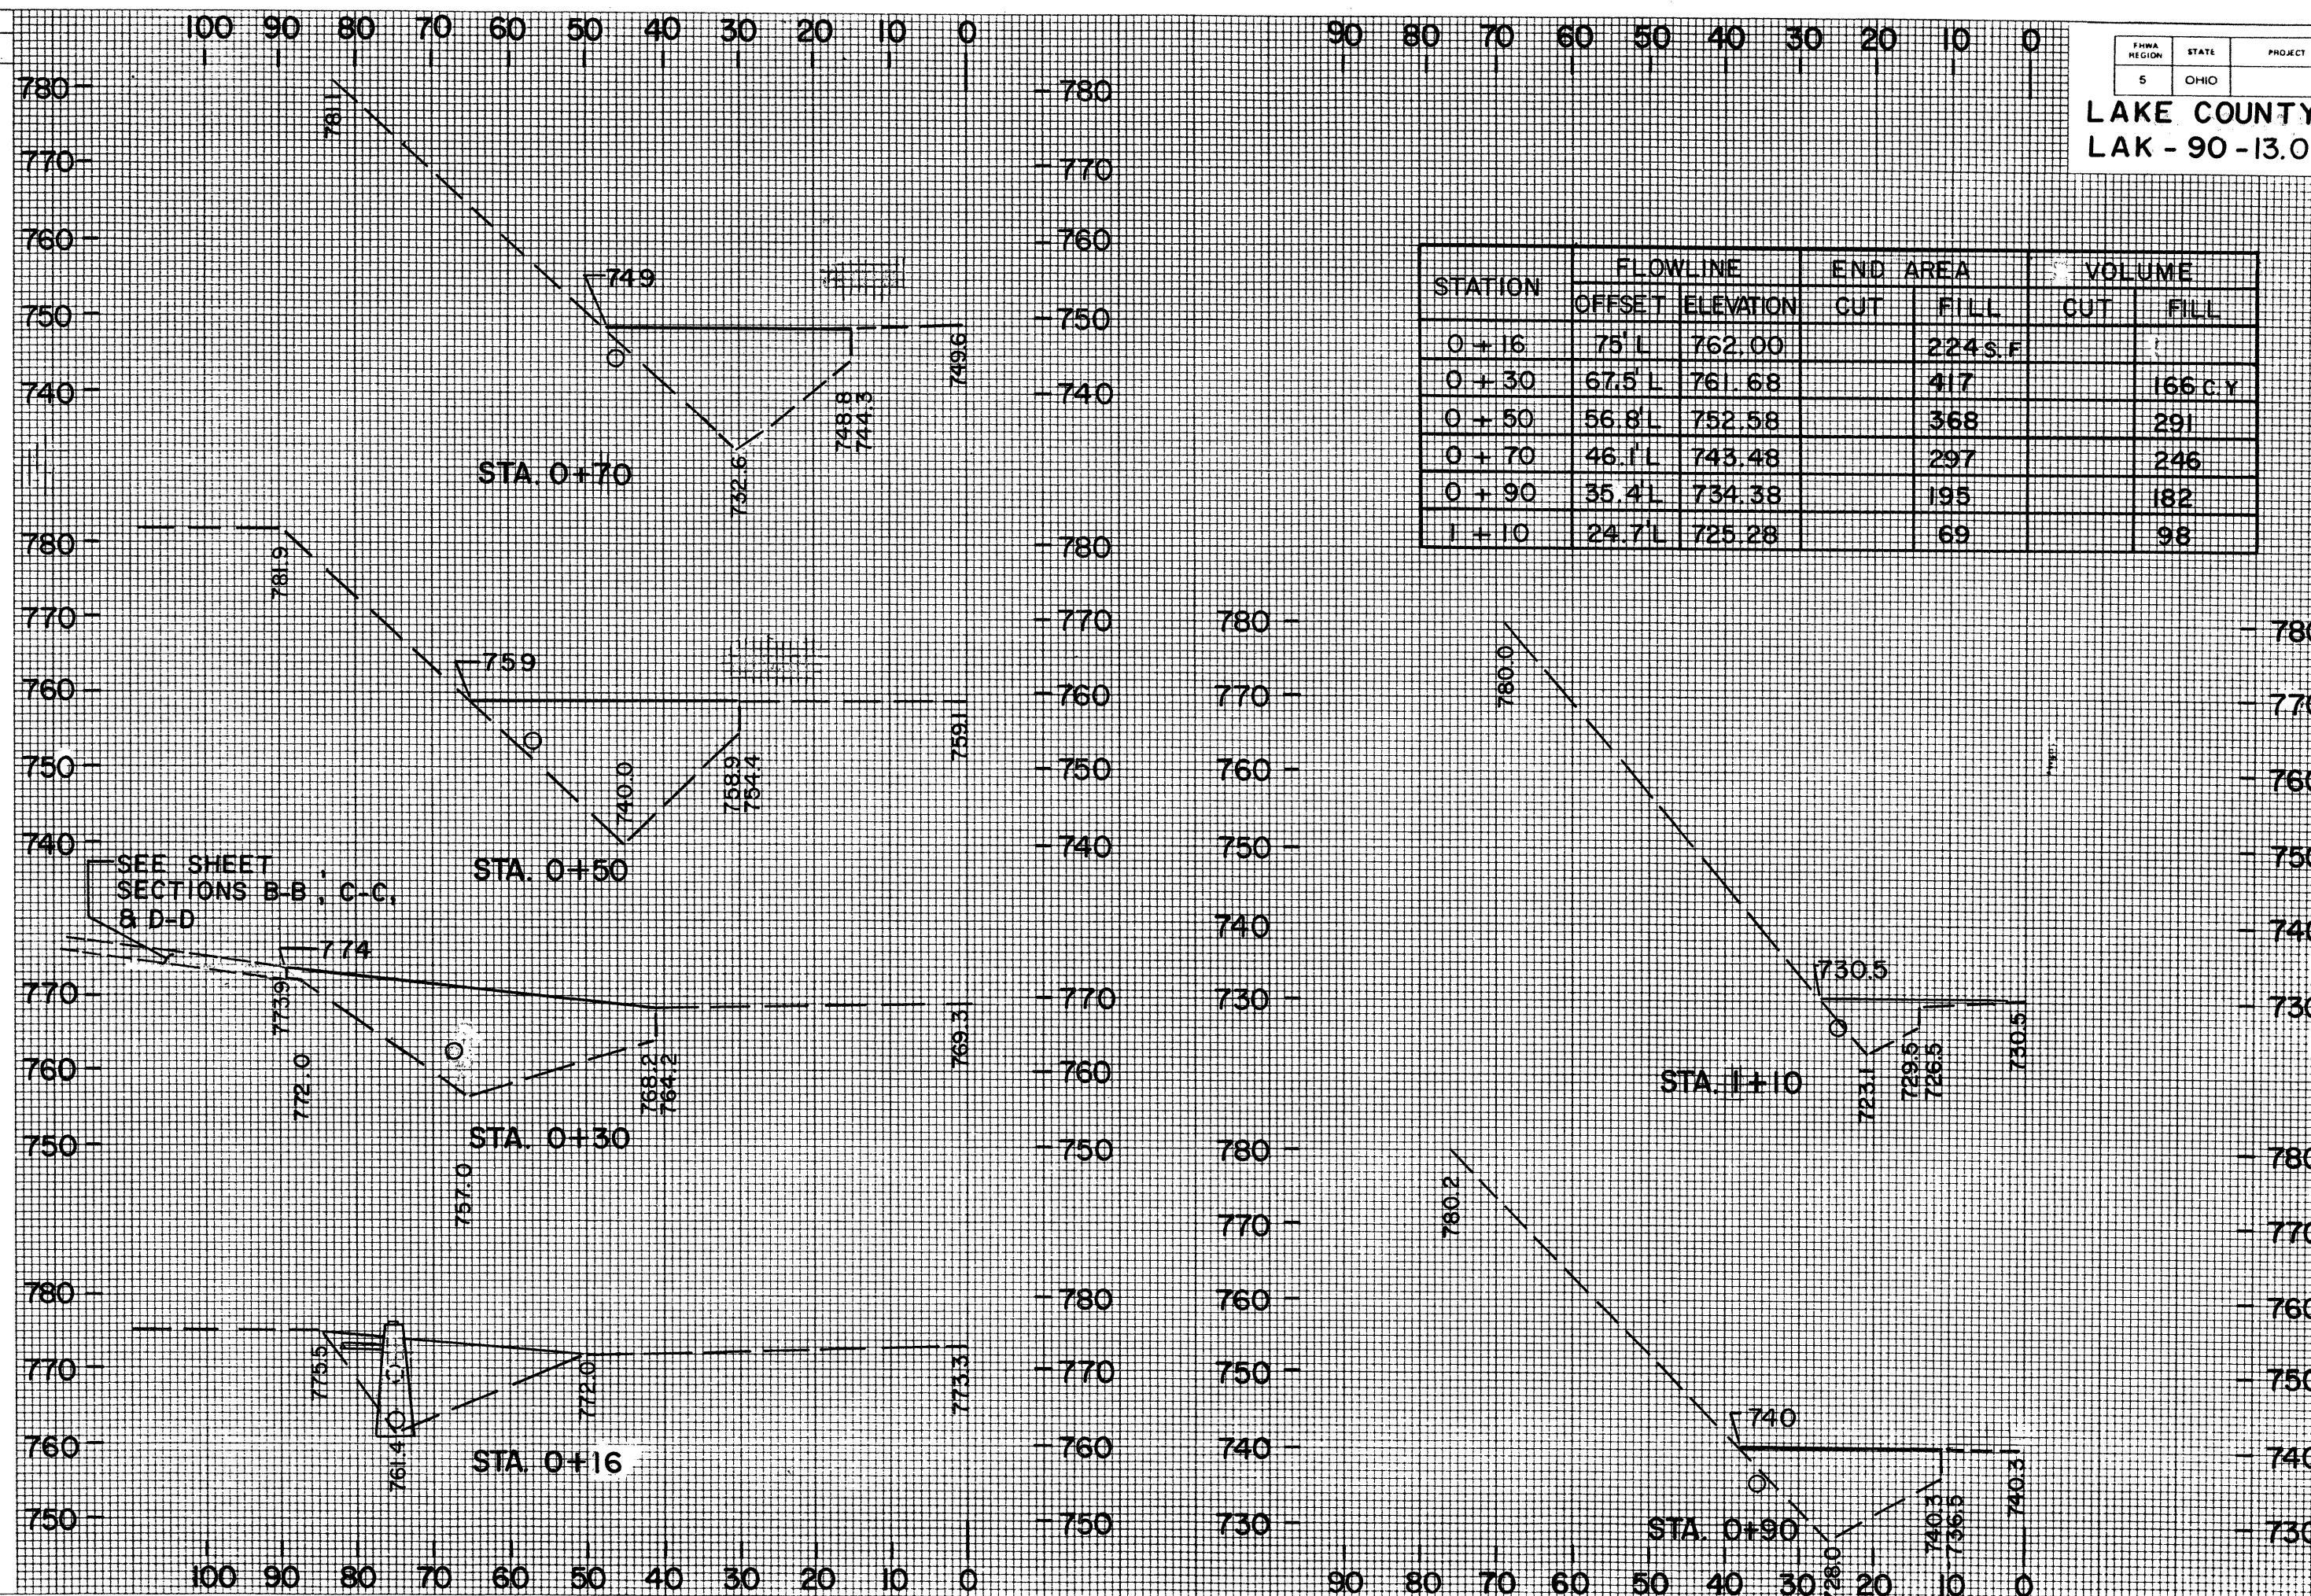

STATION	FLOWLINE		END AREA		VOLUME	
	OFFSET	ELEVATION	CUT	FILL	CUT	FILL
0 + 16	75' L	762.00		224 S.F.		
0 + 30	67.5' L	761.68		417		166 C.Y.
0 + 50	56.8' L	752.58		368		291
0 + 70	46.1' L	743.48		297		246
0 + 90	35.4' L	734.38		195		182
1 + 10	24.7' L	725.28		69		98

END AREA		VOLUME	
CUT	FILL	CUT	FILL

SEE SHEET
SECTIONS B-B, C-C,
8 D-D

DRAINAGE