





EXISTING TOPOGRAPHY
(END WALL LOCATION)

PROPOSED TOPOGRAPHY
(END WALL LOCATION)

PLAN NO.

73
120

LAKE COUNTY
LAK-90-13.00

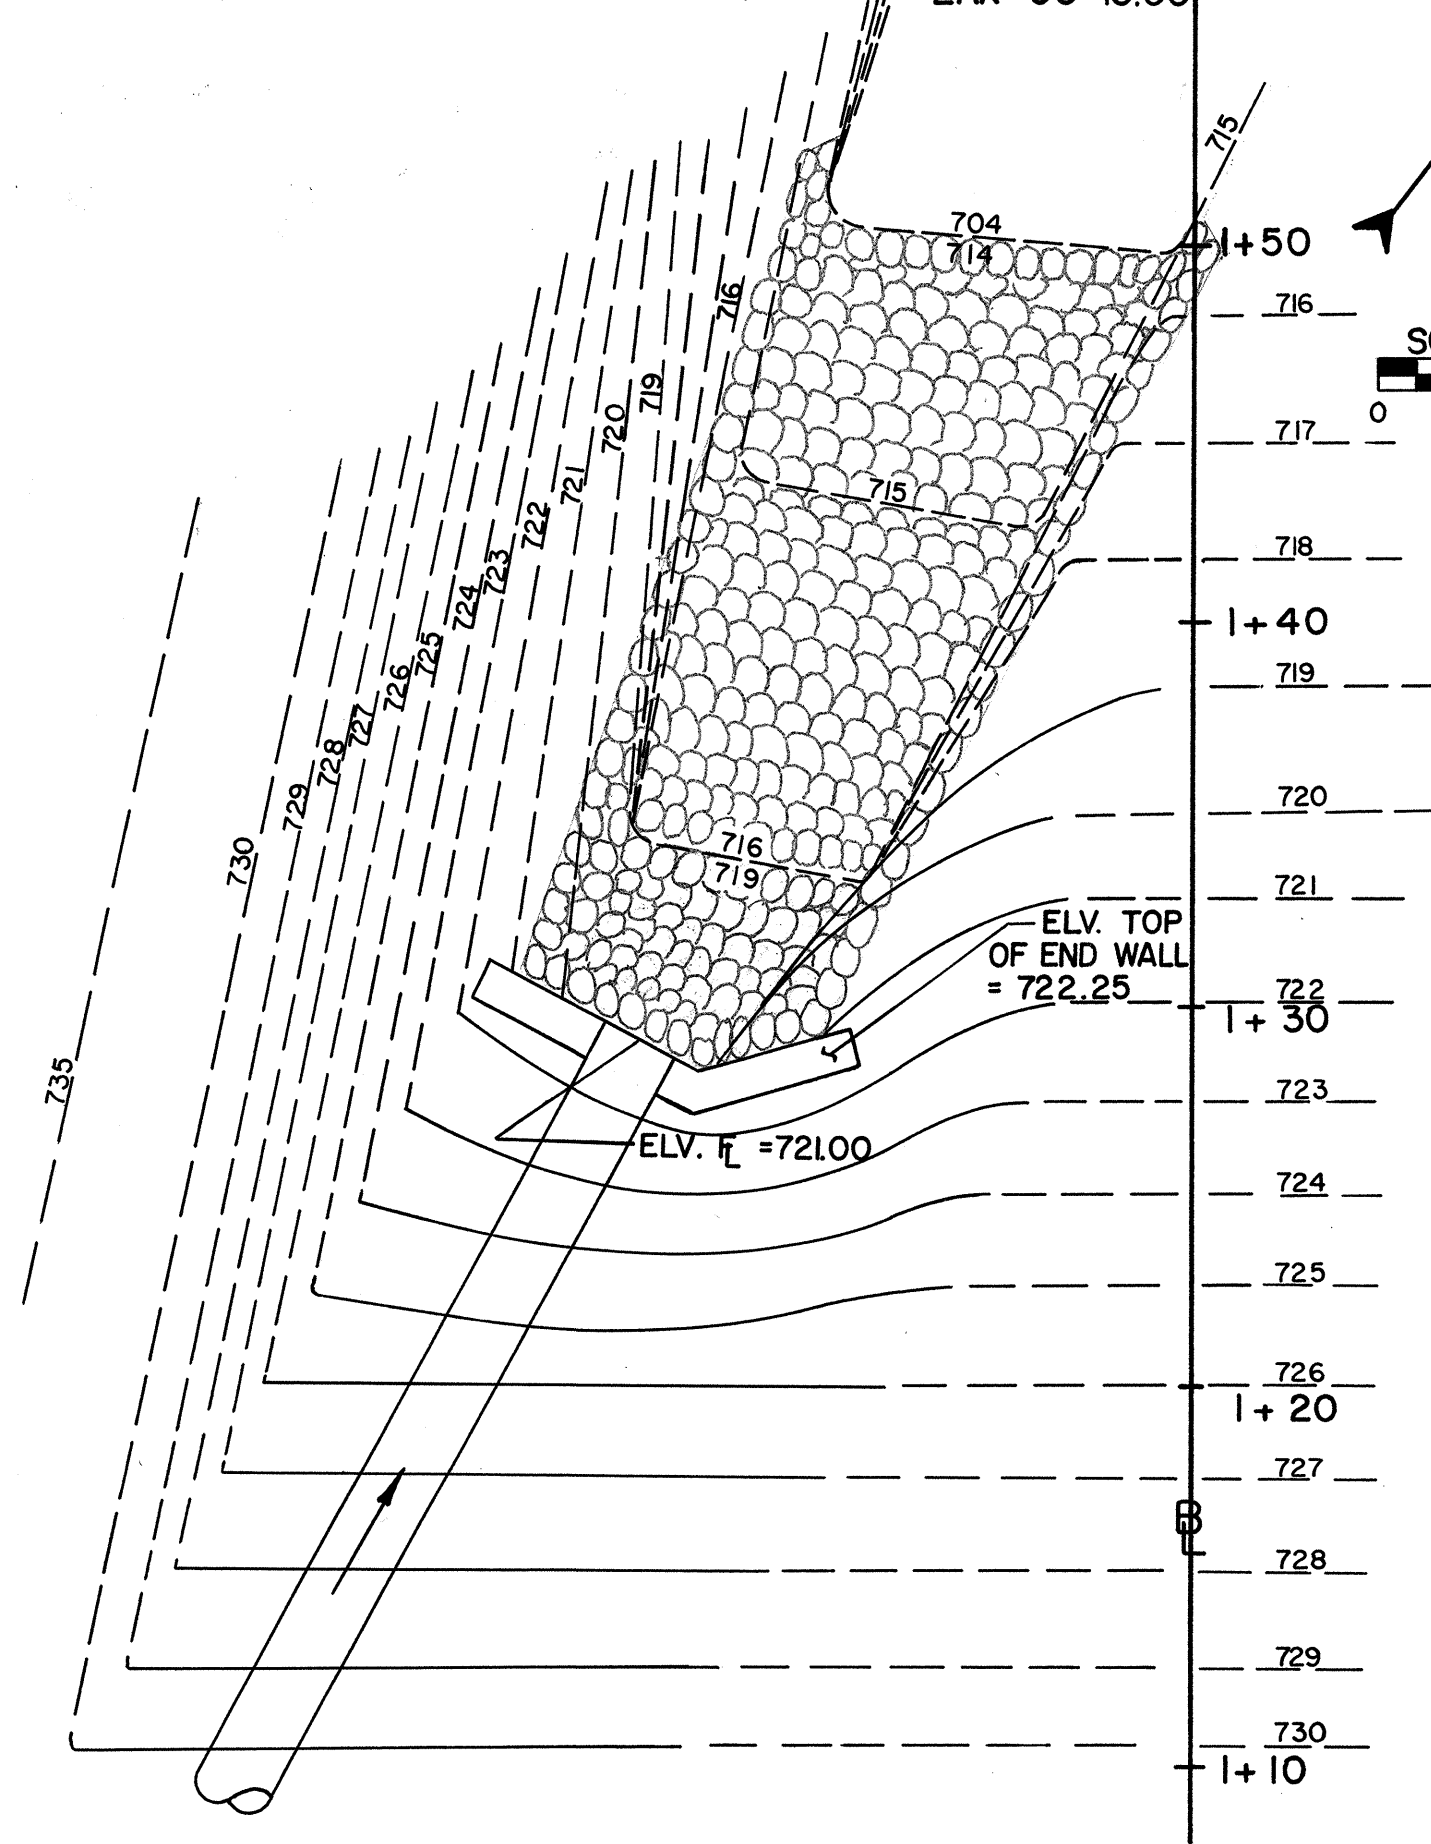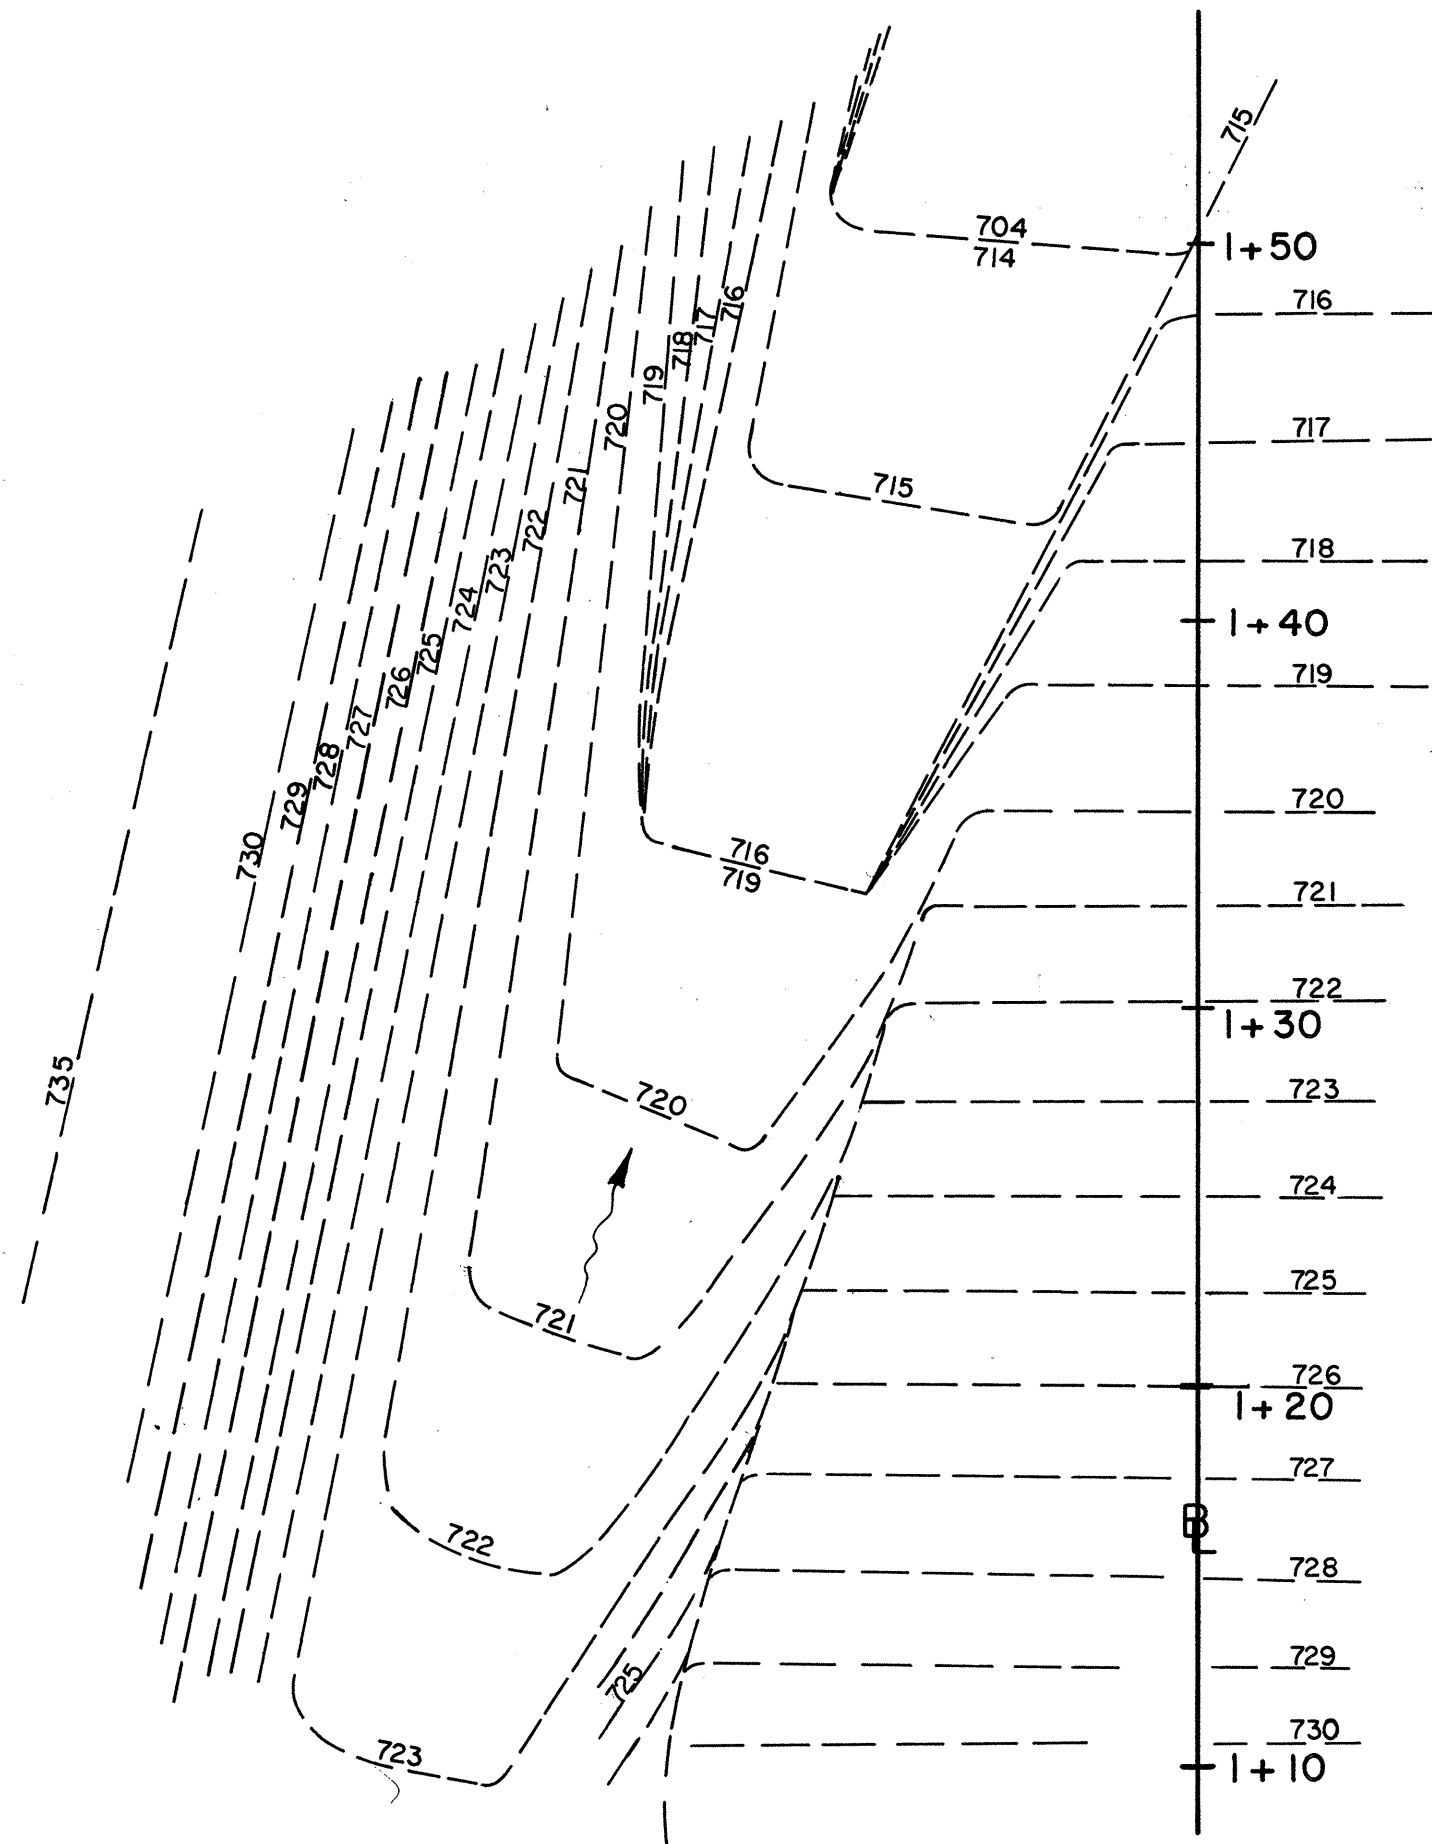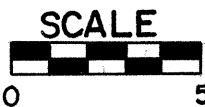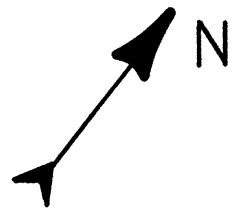

DRAINAGE