
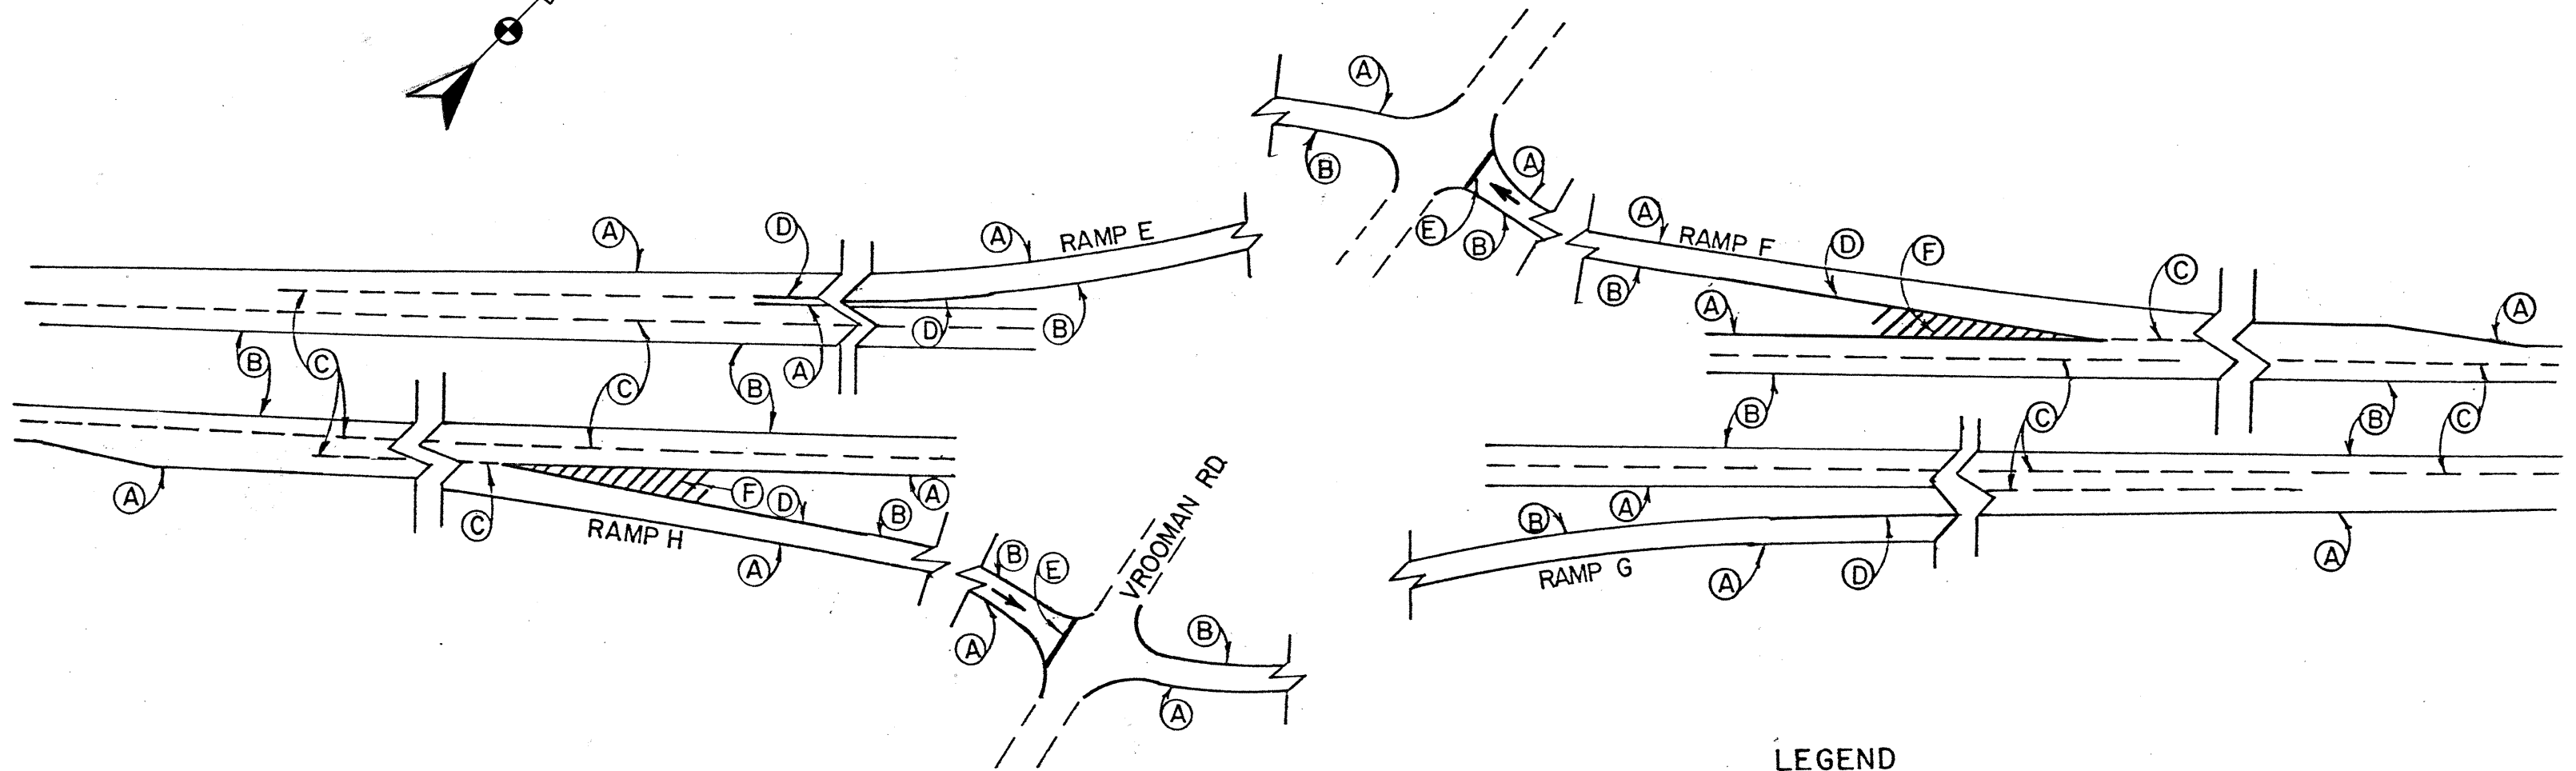


PAVEMENT MARKING

VROOMAN RD. INTERCHANGE

LAKE COUNTY
LAK-90-13.00

117
120

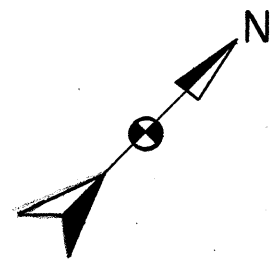

LEGEND

- (A) EDGE LINE (WHITE)
- (B) EDGE LINE (YELLOW)
- (C) 4" LANE LINE
- (D) 8" CHANNELIZING LINE (WHITE)
- (E) 24" STOP LINE
- (F) 24" WHITE TRANSVERSE LINE