


I:\PROJECTS\145\24145gsa.dgn 06-AUG-2002 11:22AM gnowac

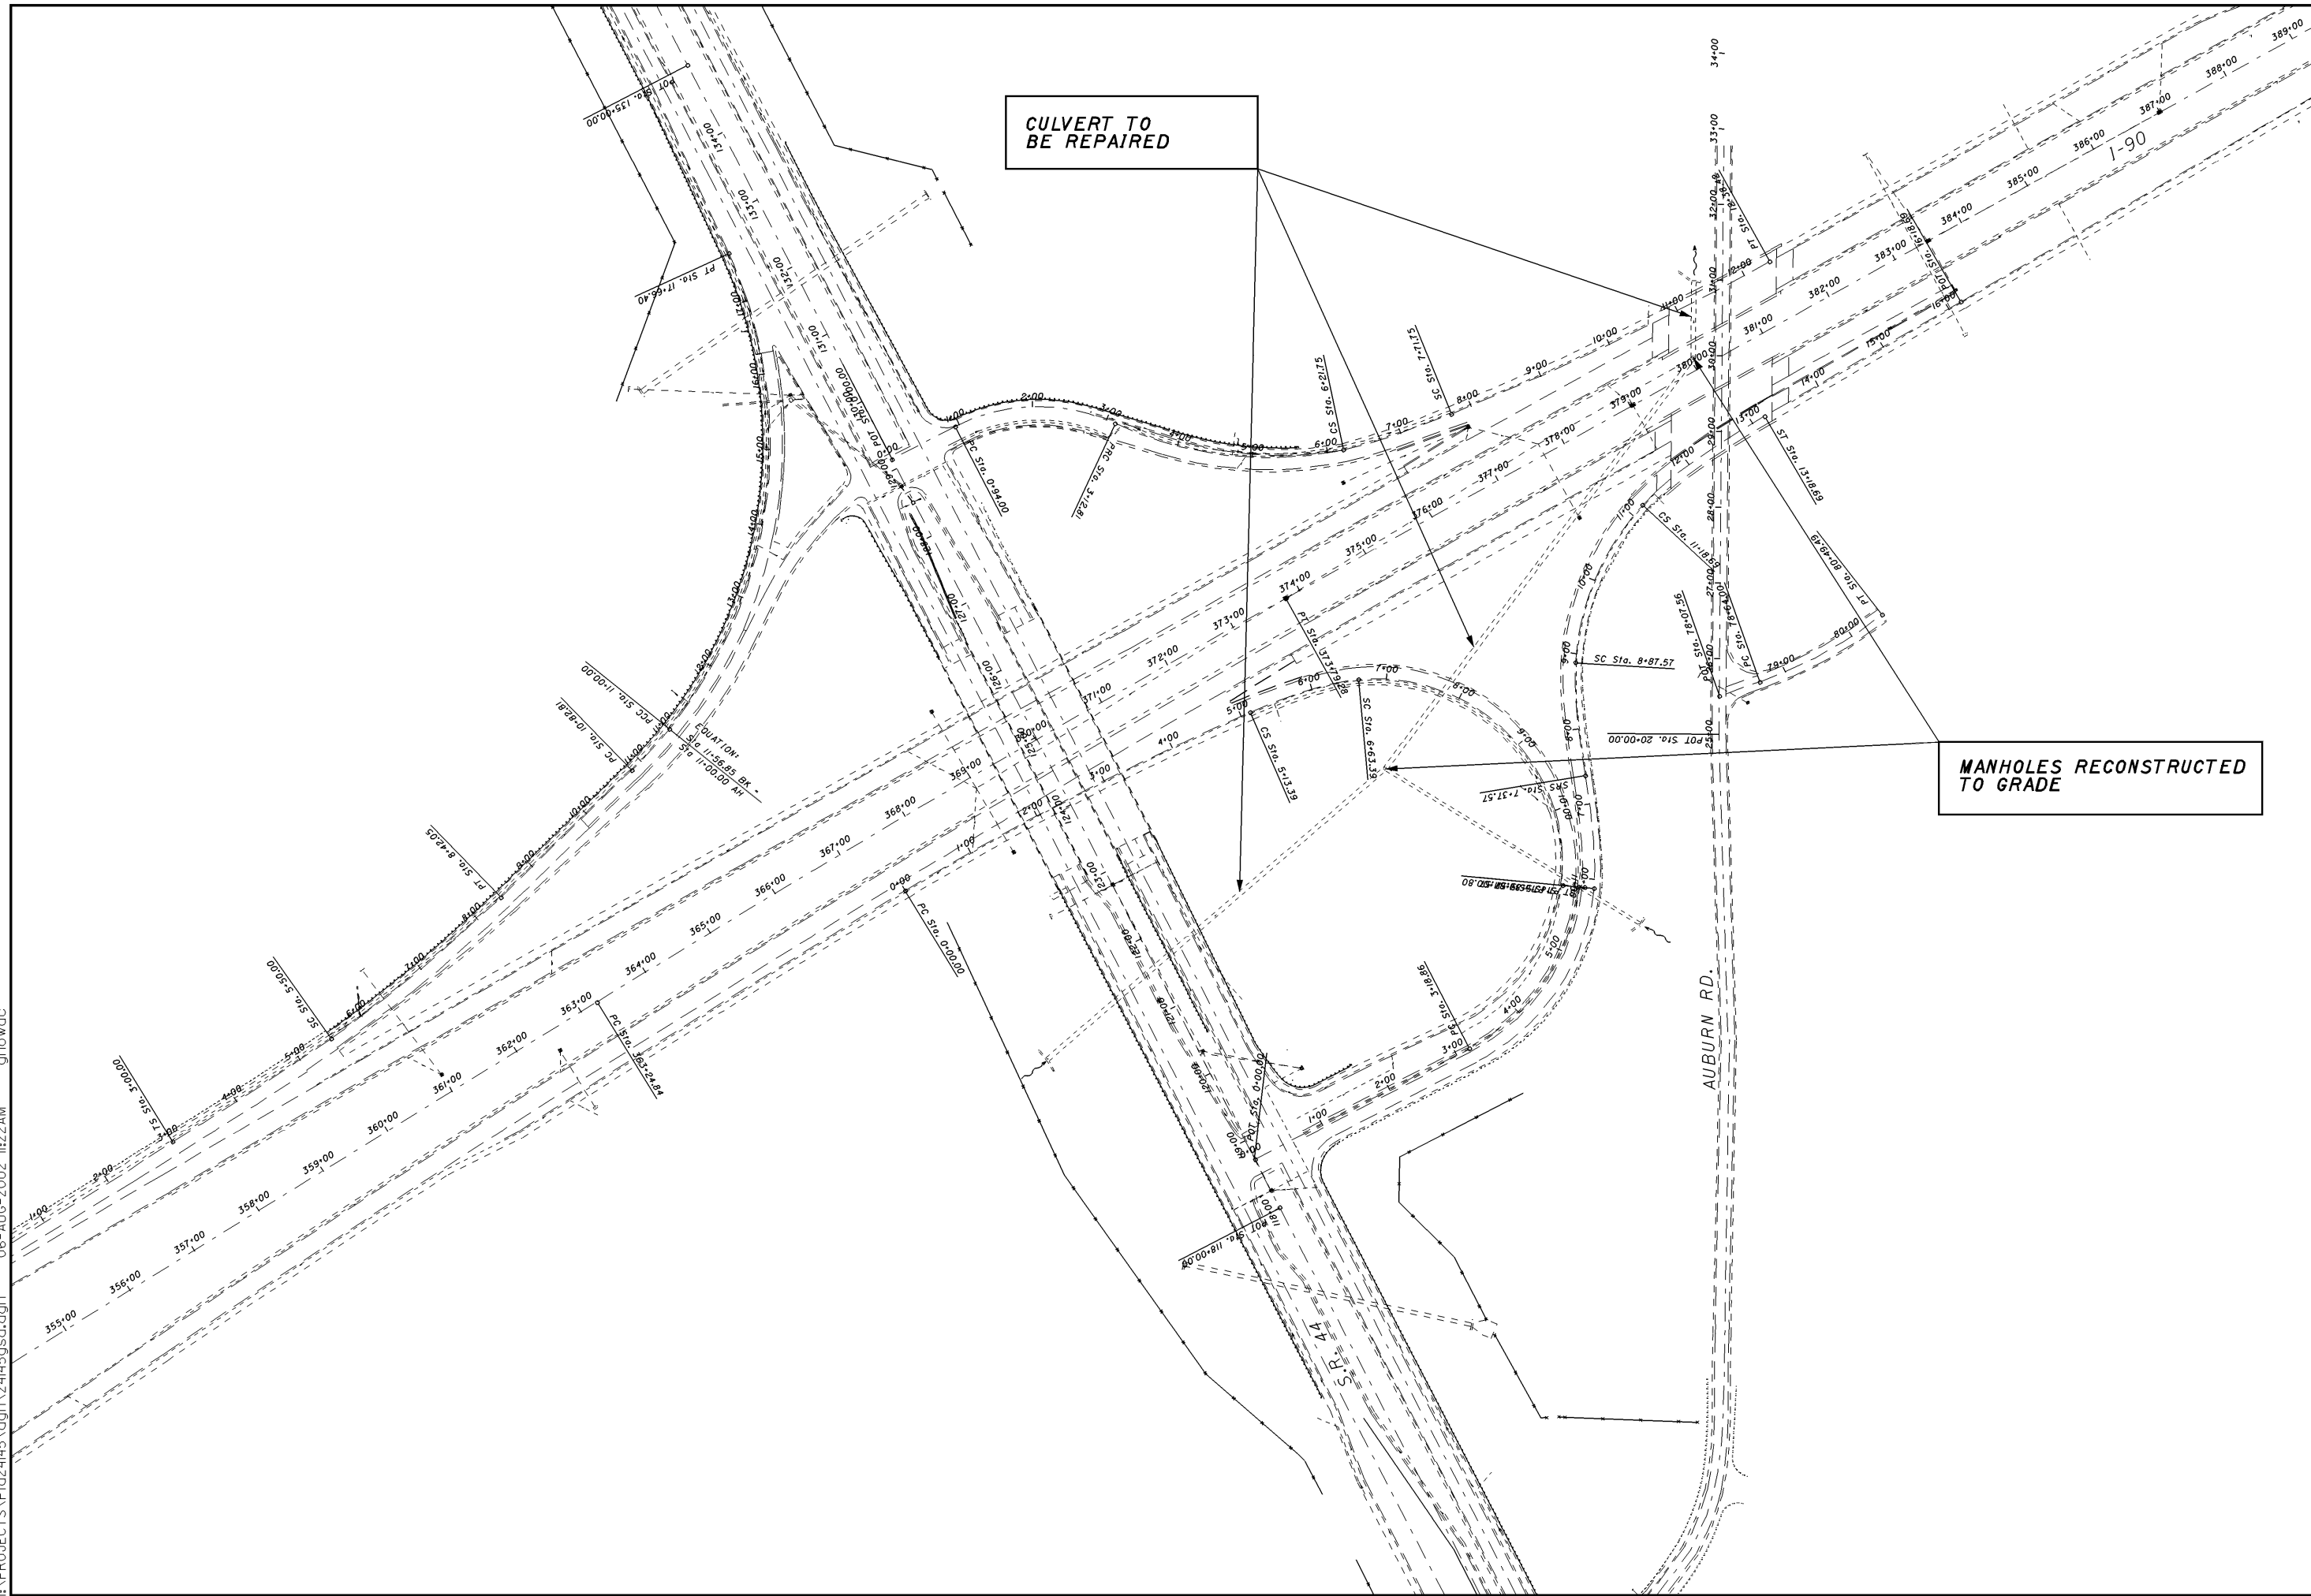

0 100 200
 HORIZONTAL
 SCALE IN FEET

CALCULATED
 GJN
 CHECKED
 LDH

**SITE PLAN
 I-90 CULVERT INVERT REPAIR**

LAK-90-14.69