



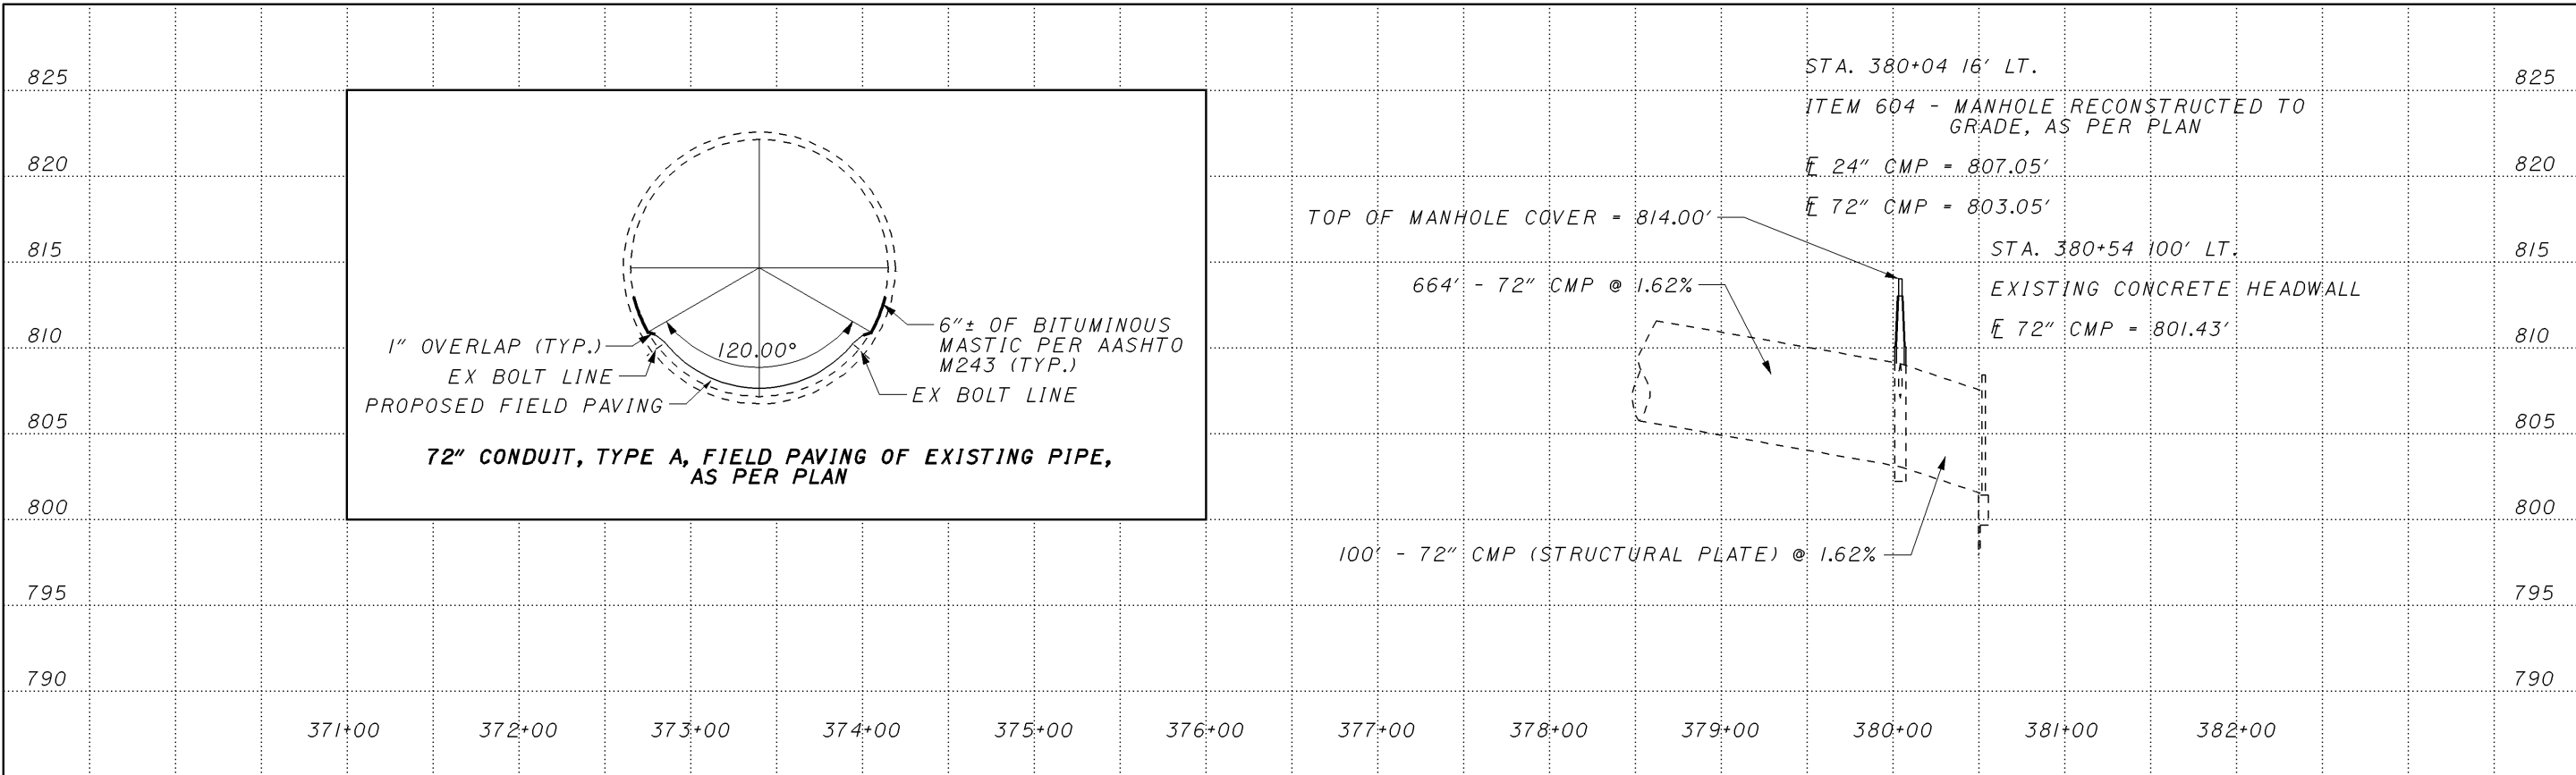

CALCULATED  
CJN  
CHECKED  
LDH

**DRAINAGE PLAN AND PROFILE SHEET  
EXISTING 72" CONDUIT - INVERT REPAIR**

**LAK-90-14.69**

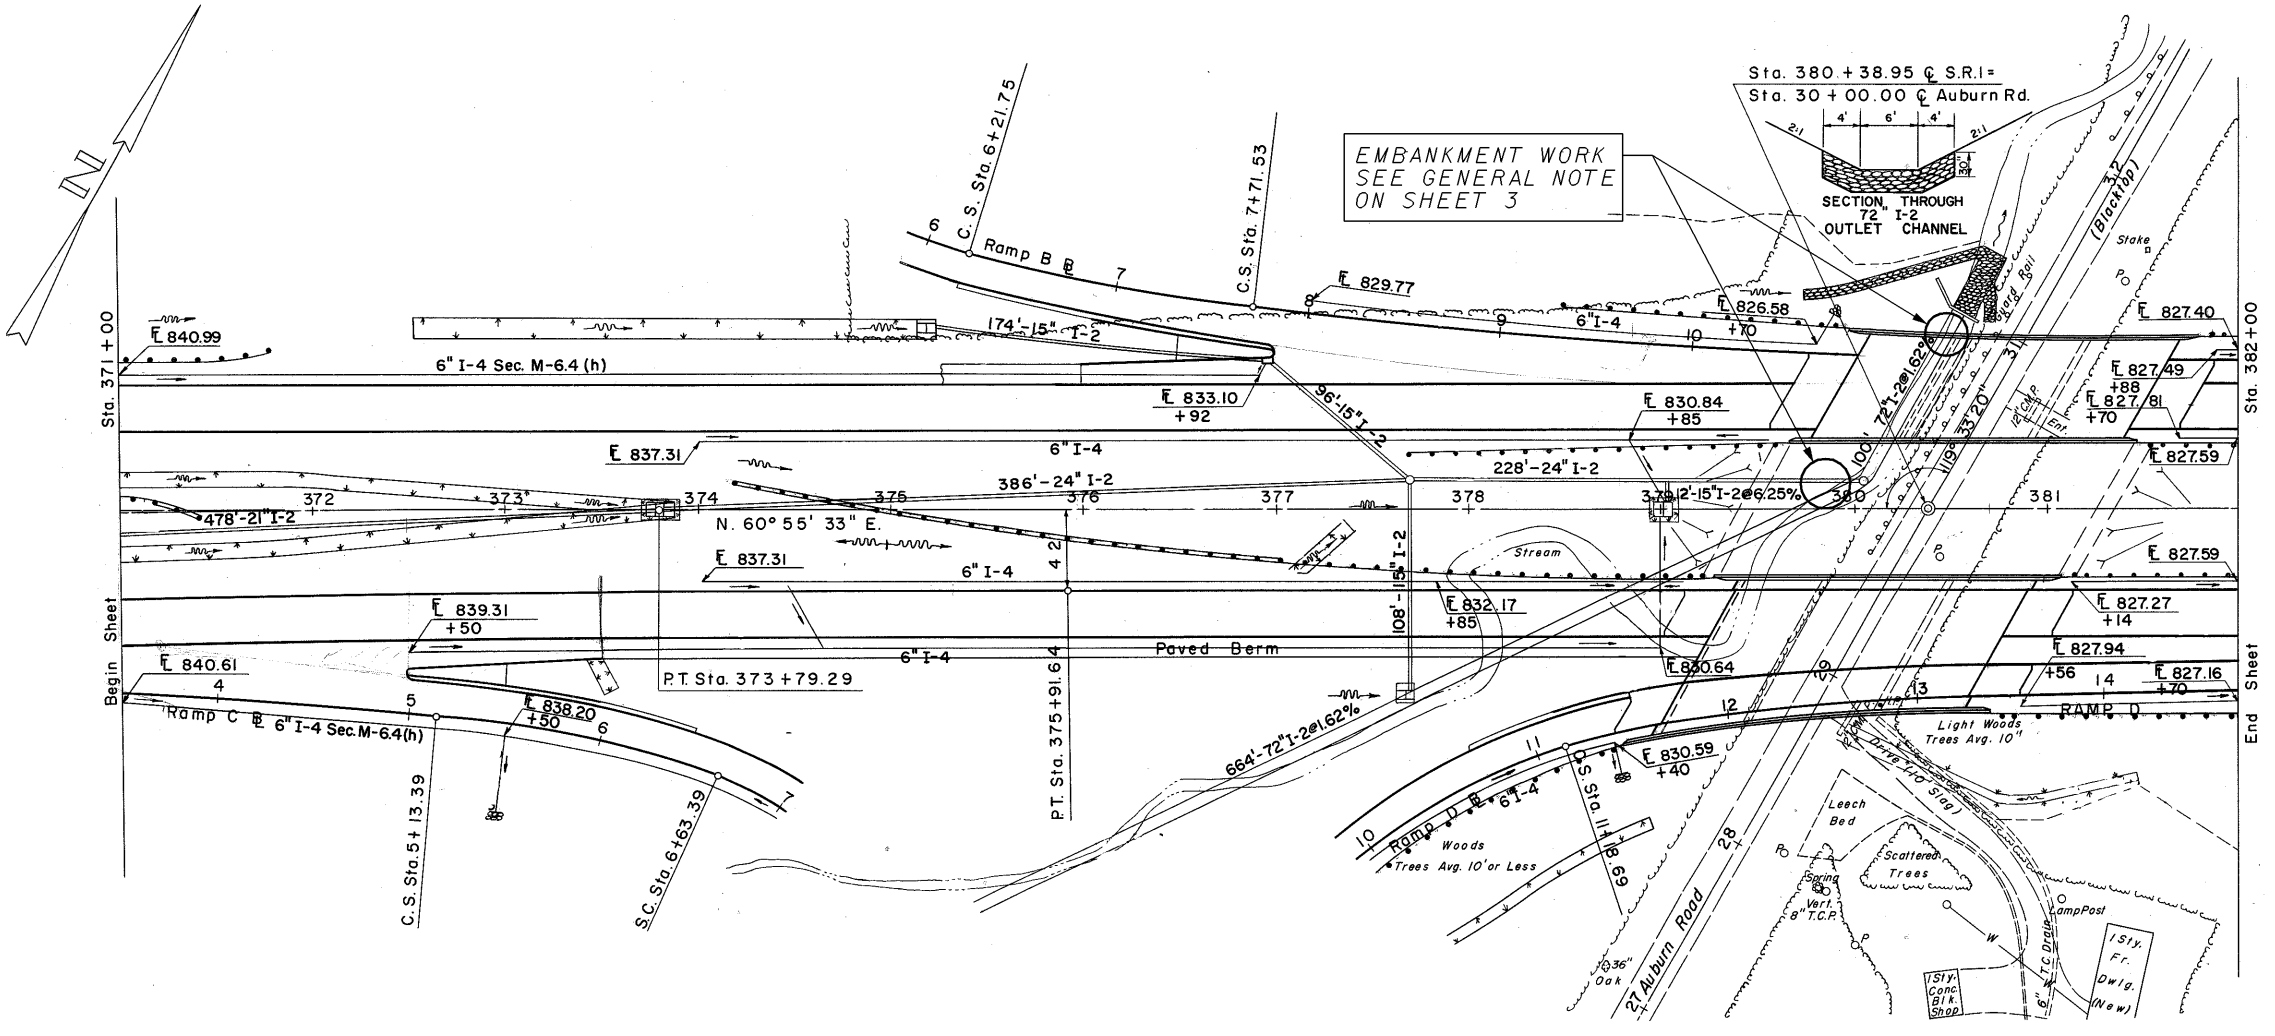

I:\PROJECTS\145\24145\24145.dgn 06-AUG-2002 11:26AM gnowac