

FED. RD. DIVISION	STATE	PROJECT
2	OHIO	ACI-1103(21)

LAK - 1 - 12.89  
R/W PLAN  
LIMITED ACCESS




HORIZONTAL SCALE IN FEET  
0 50 100

CALCULATED C/JN  
CHECKED LDH

RIGHT OF WAY PLAN SHEET

LAK-90-14.69

9  
9

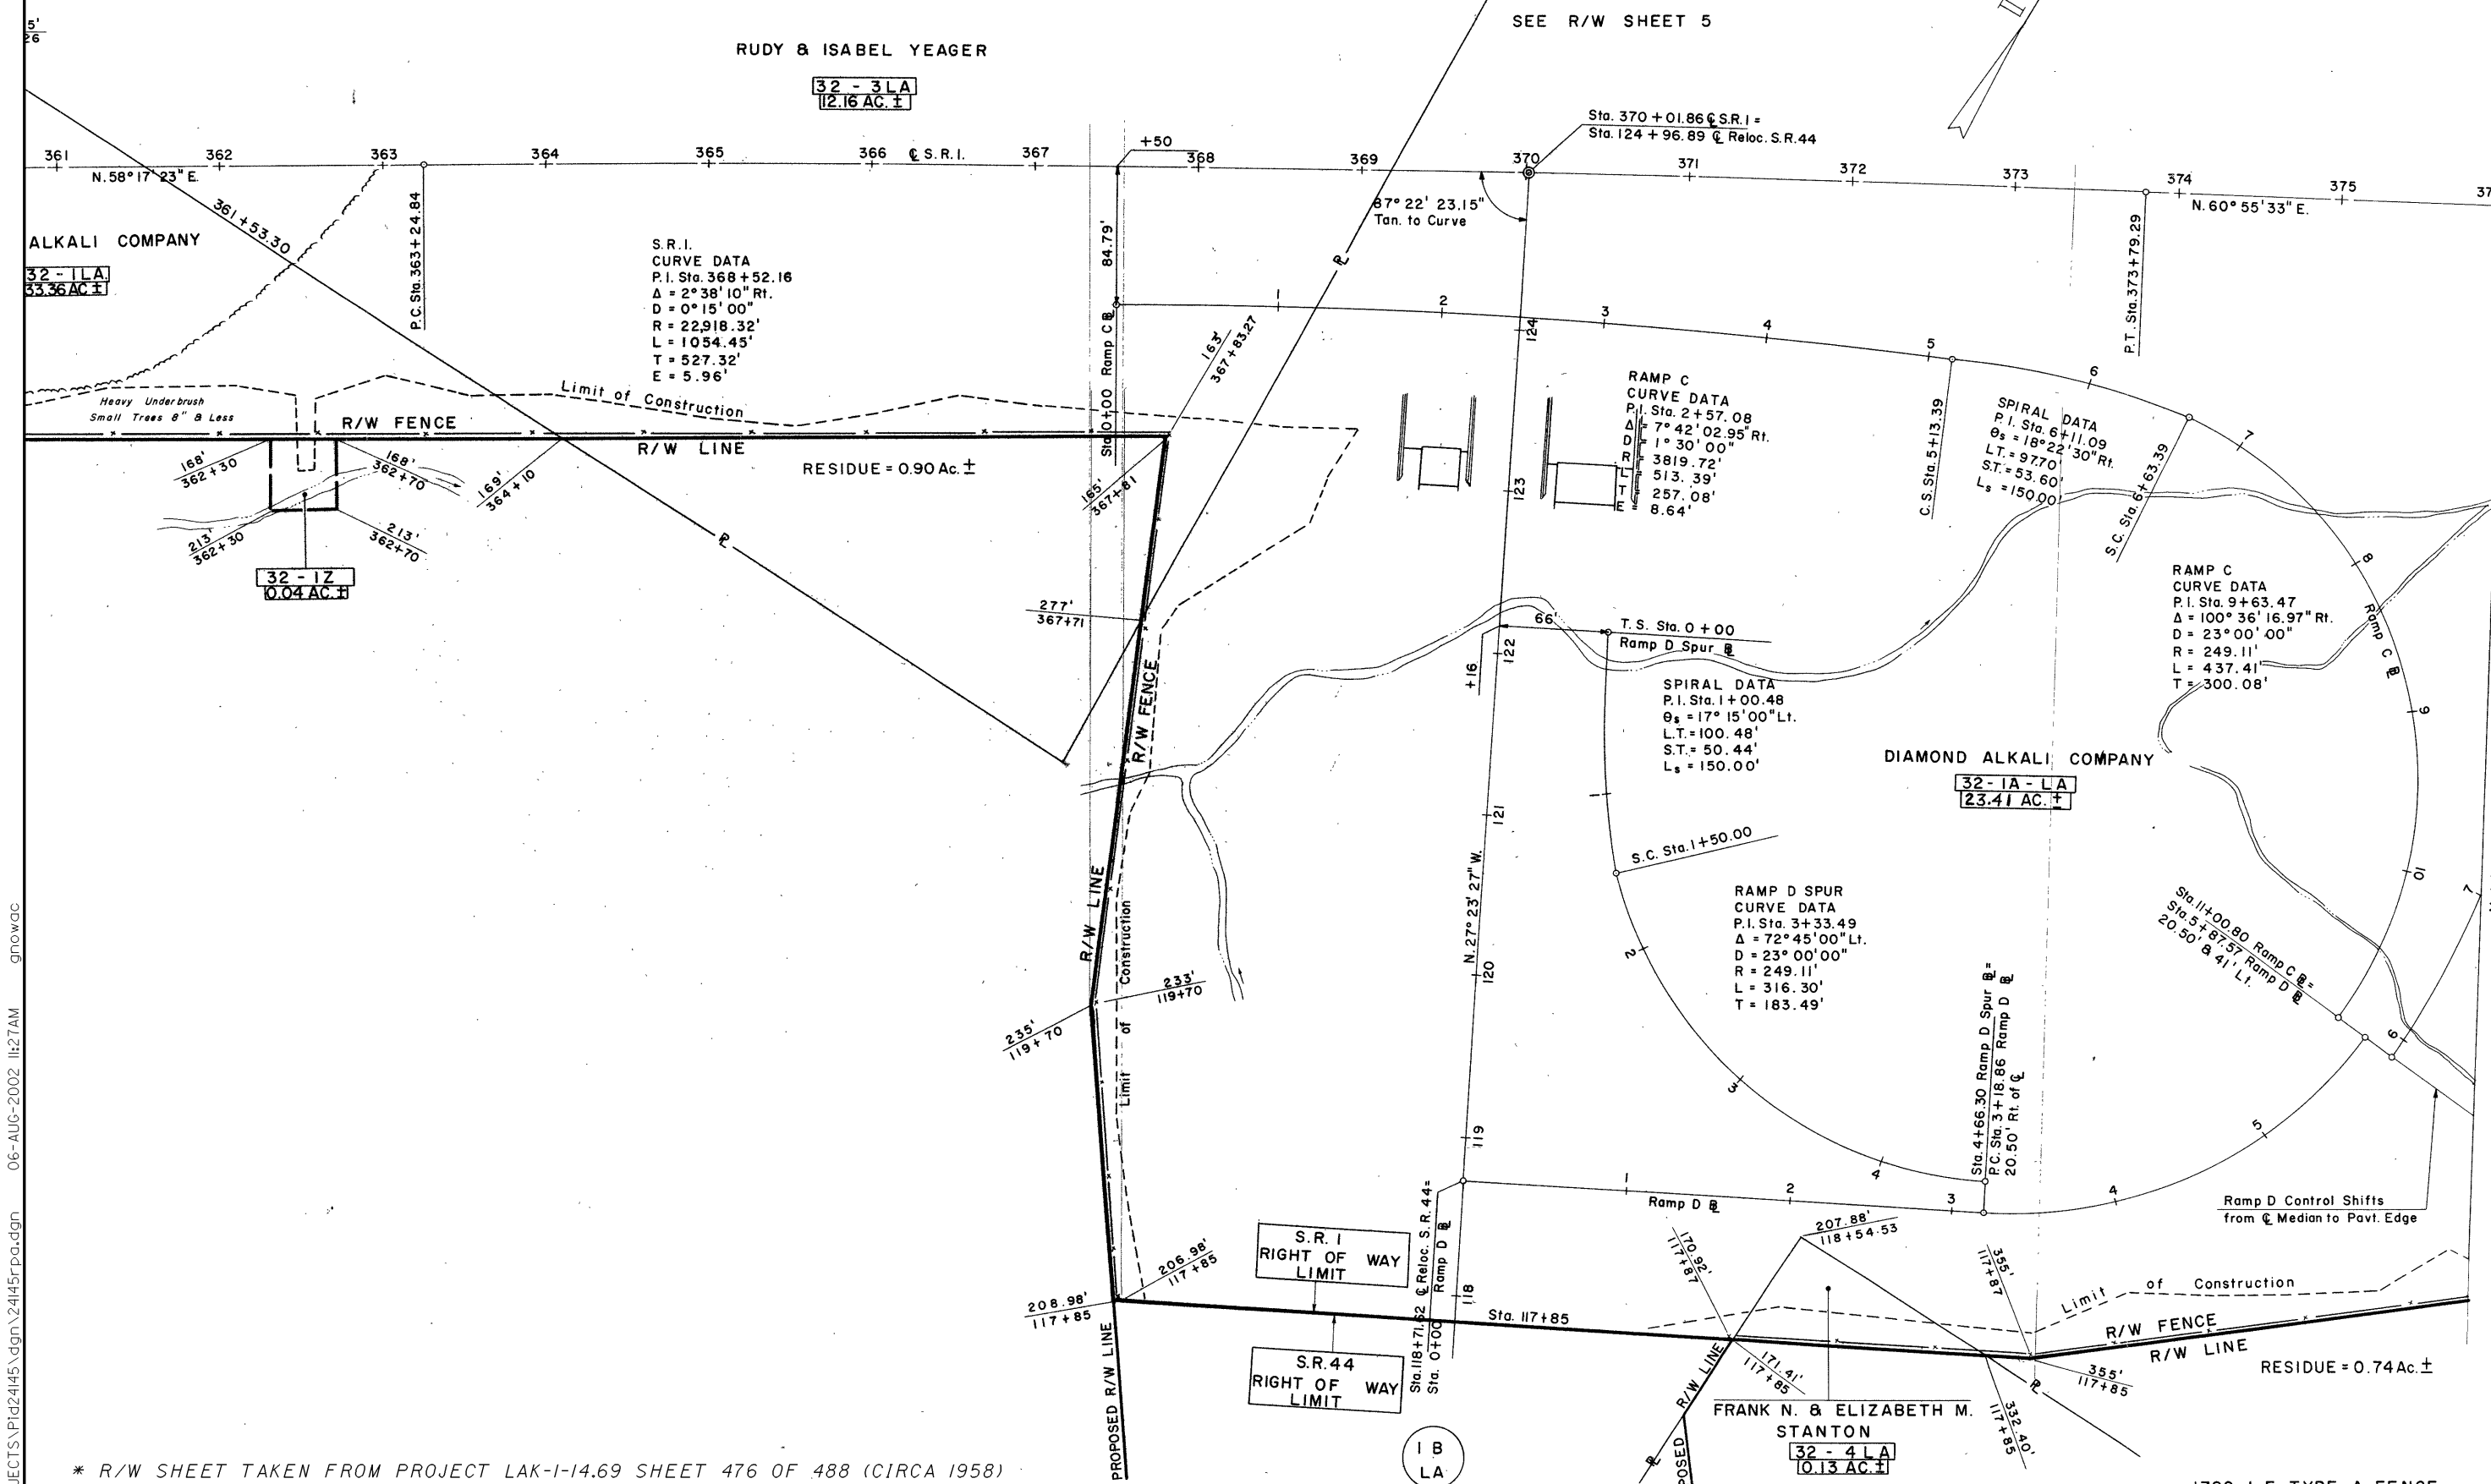

I:\PROJECTS\1445\dgn\24145rpa.dgn 06-AUG-2002 11:27AM gnowac

\* R/W SHEET TAKEN FROM PROJECT LAK-1-14.69 SHEET 476 OF 488 (CIRCA 1958)

1780 L.F. TYPE A FENCE  
SEE GENERAL SUMMARY SHEET