



BR-58-91

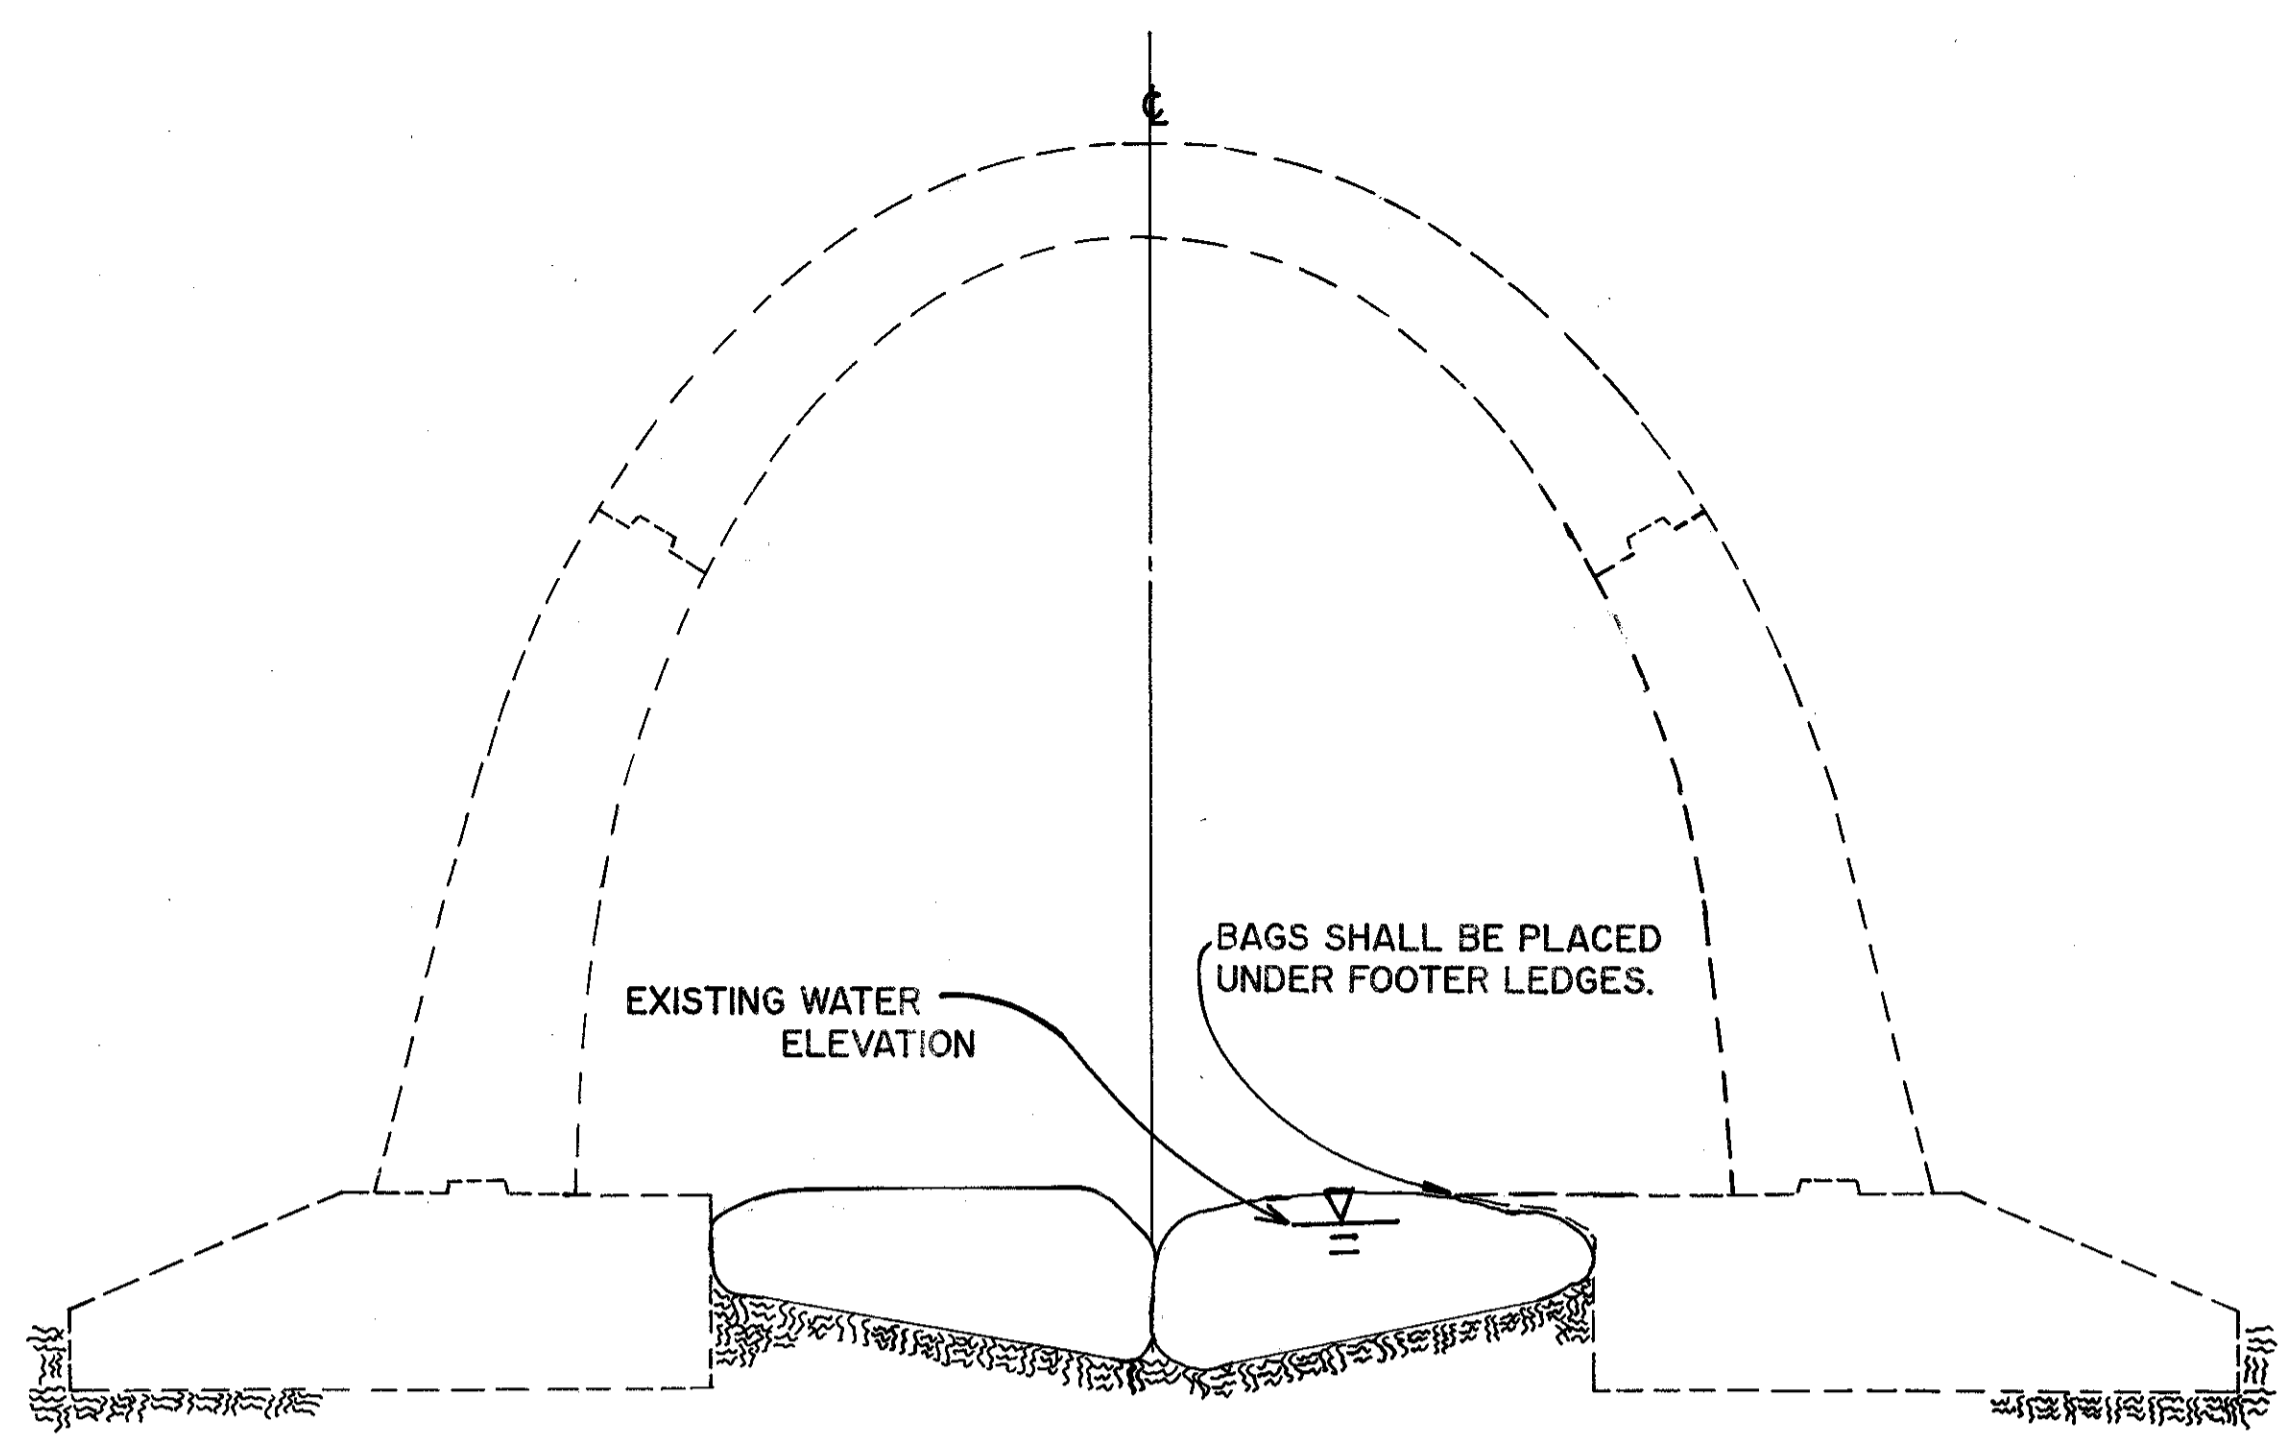

SECTION B-B

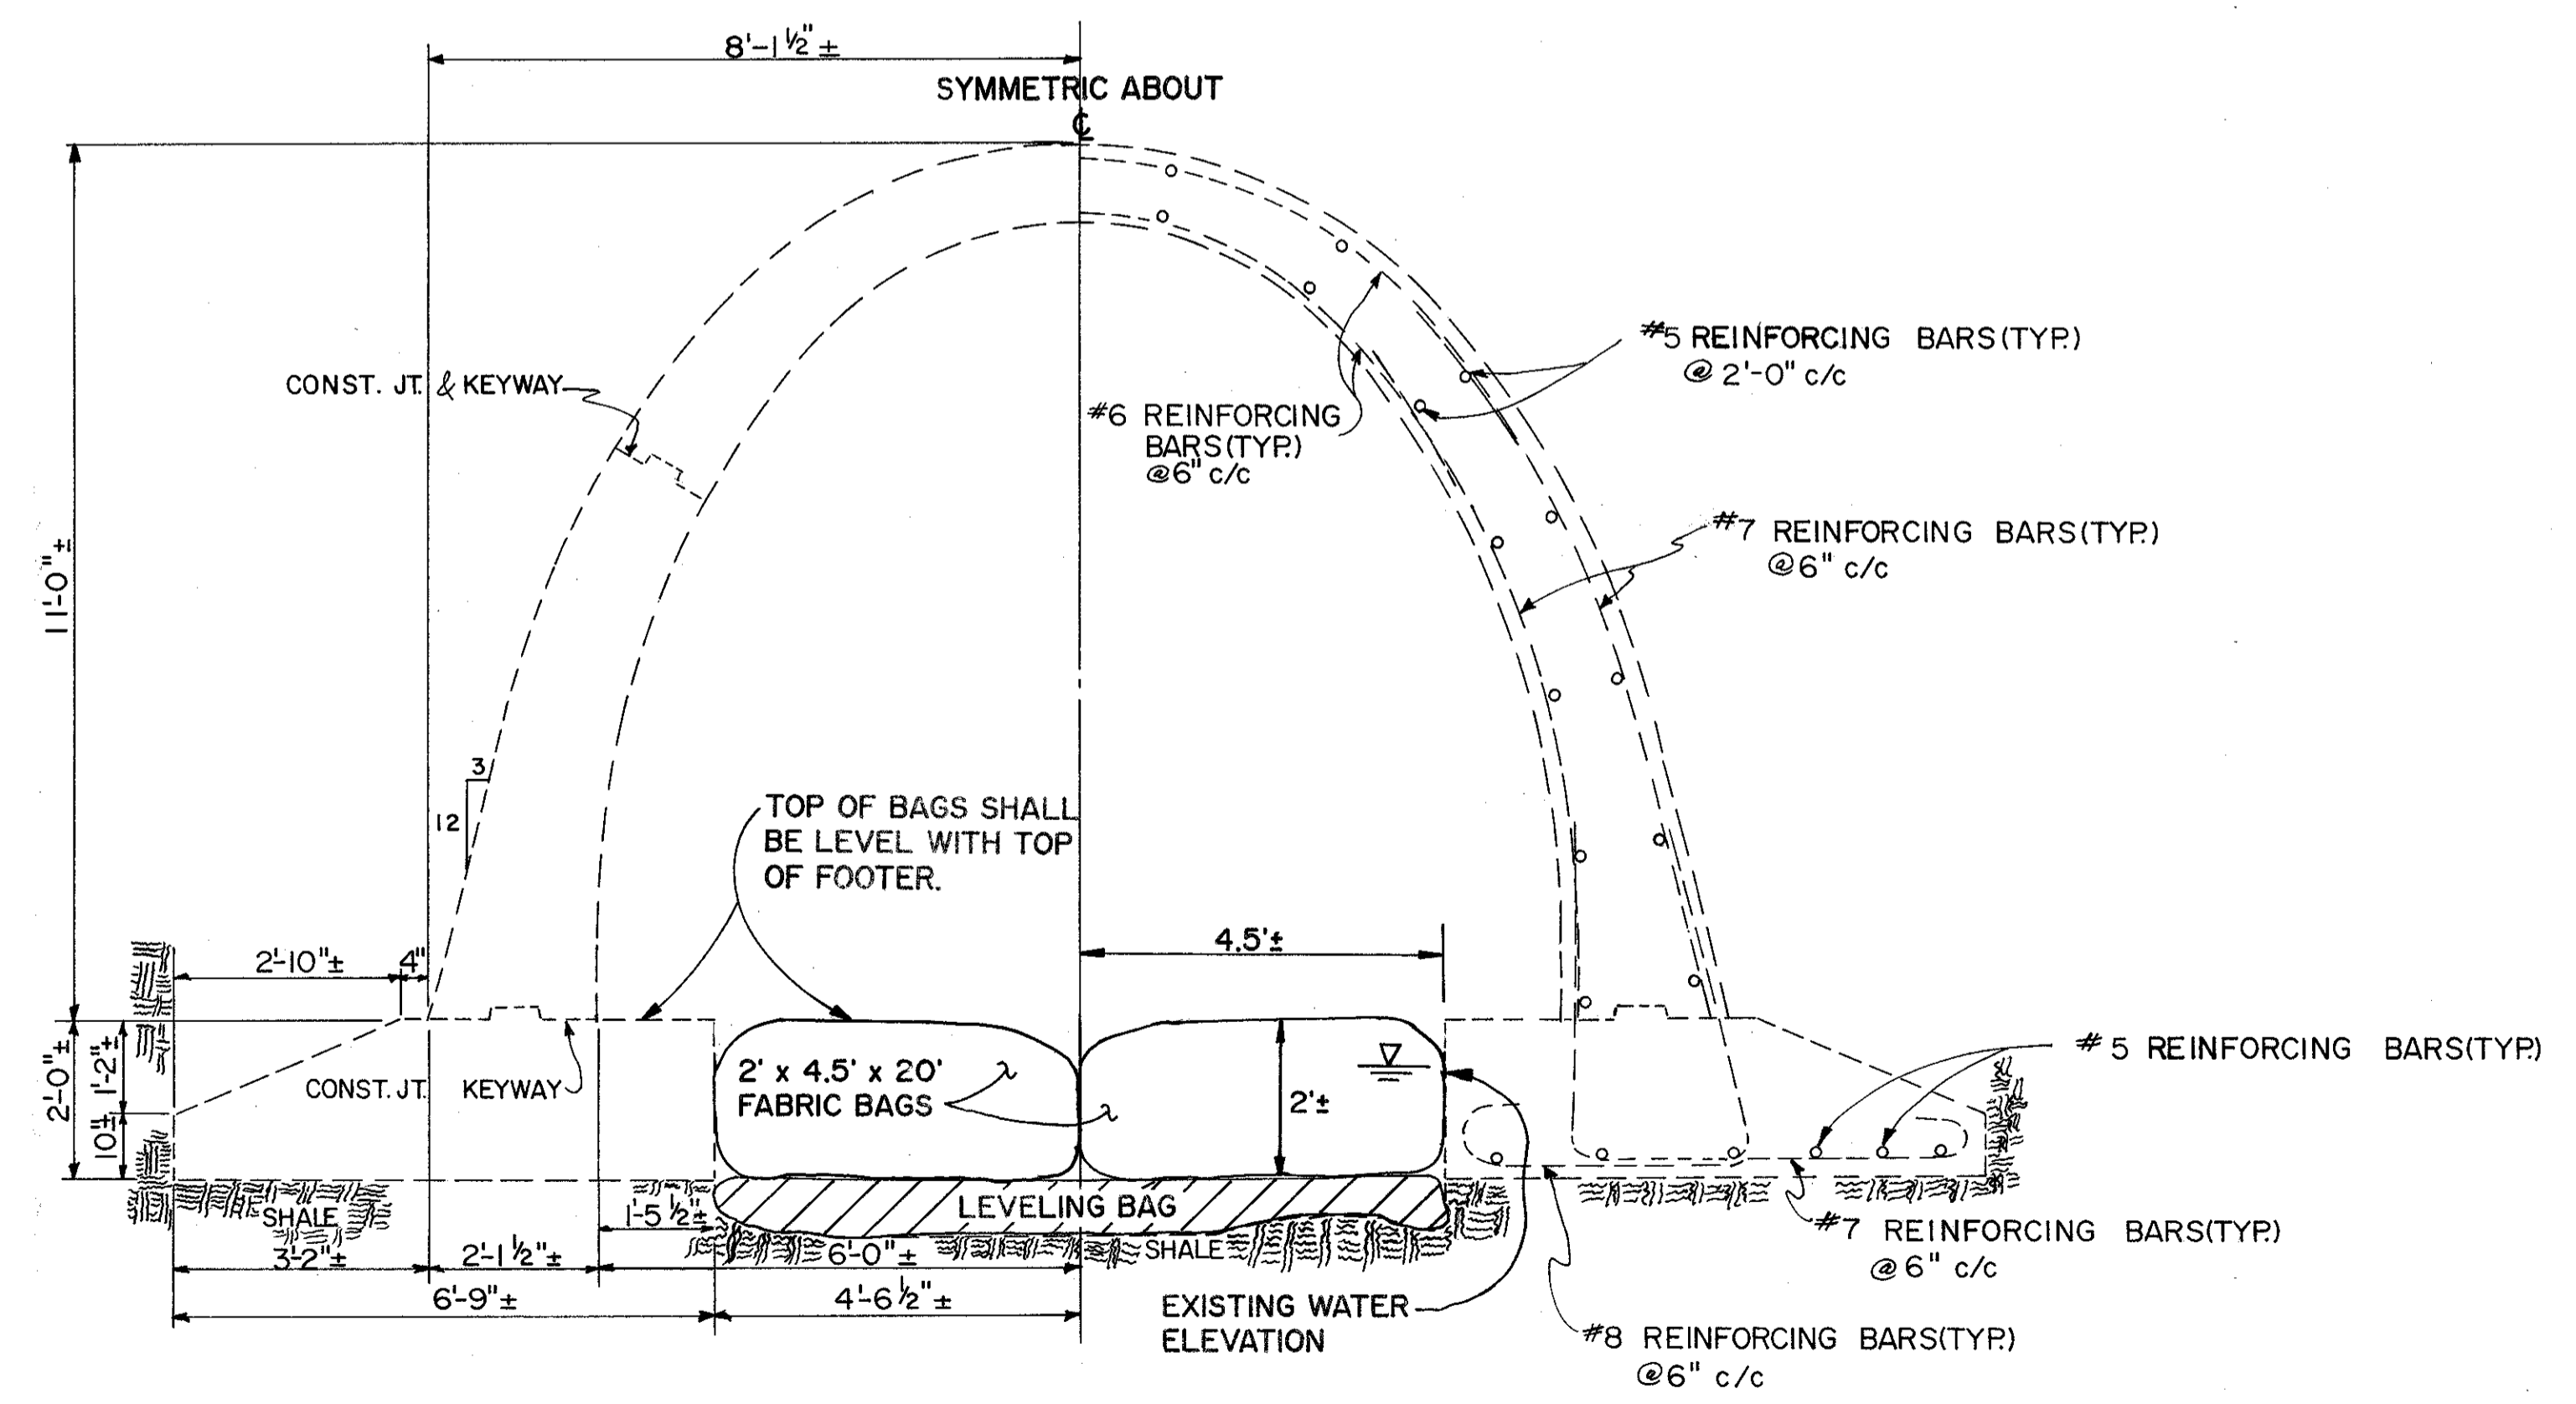

SECTION A-A

STATE OF OHIO DEPARTMENT OF TRANSPORTATION DISTRICT 12 BRIDGE DEPARTMENT				
MISCELLANEOUS DETAILS BR. NO. LAK-90-1620 1-90 OVER GORDON CREEK				
LAKE COUNTY				OHIO
DESIGNED BGW	TRACED BMH	CHECKED DWL	REVIEWED GWM DATE 10/18/91	REVISED SHEET