
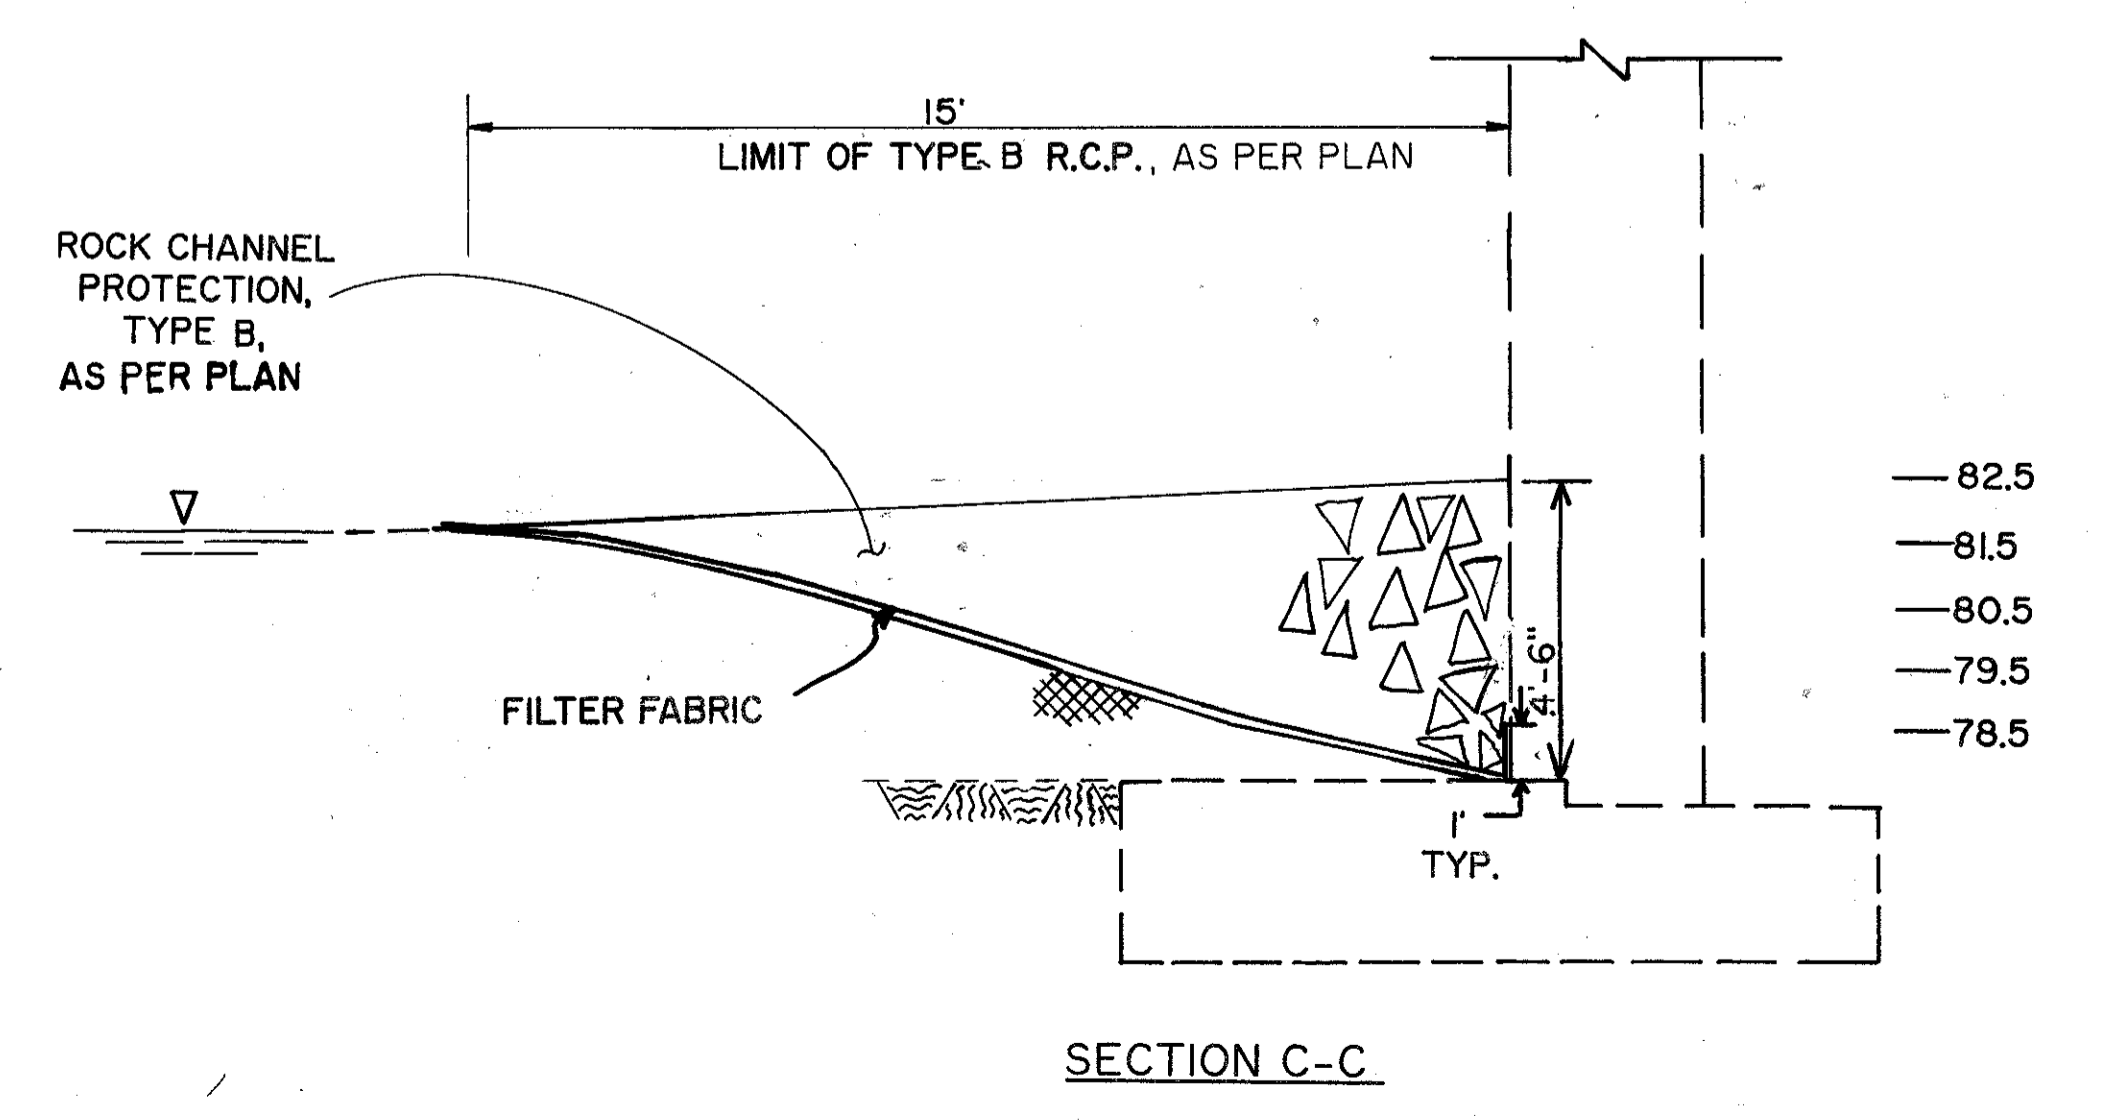
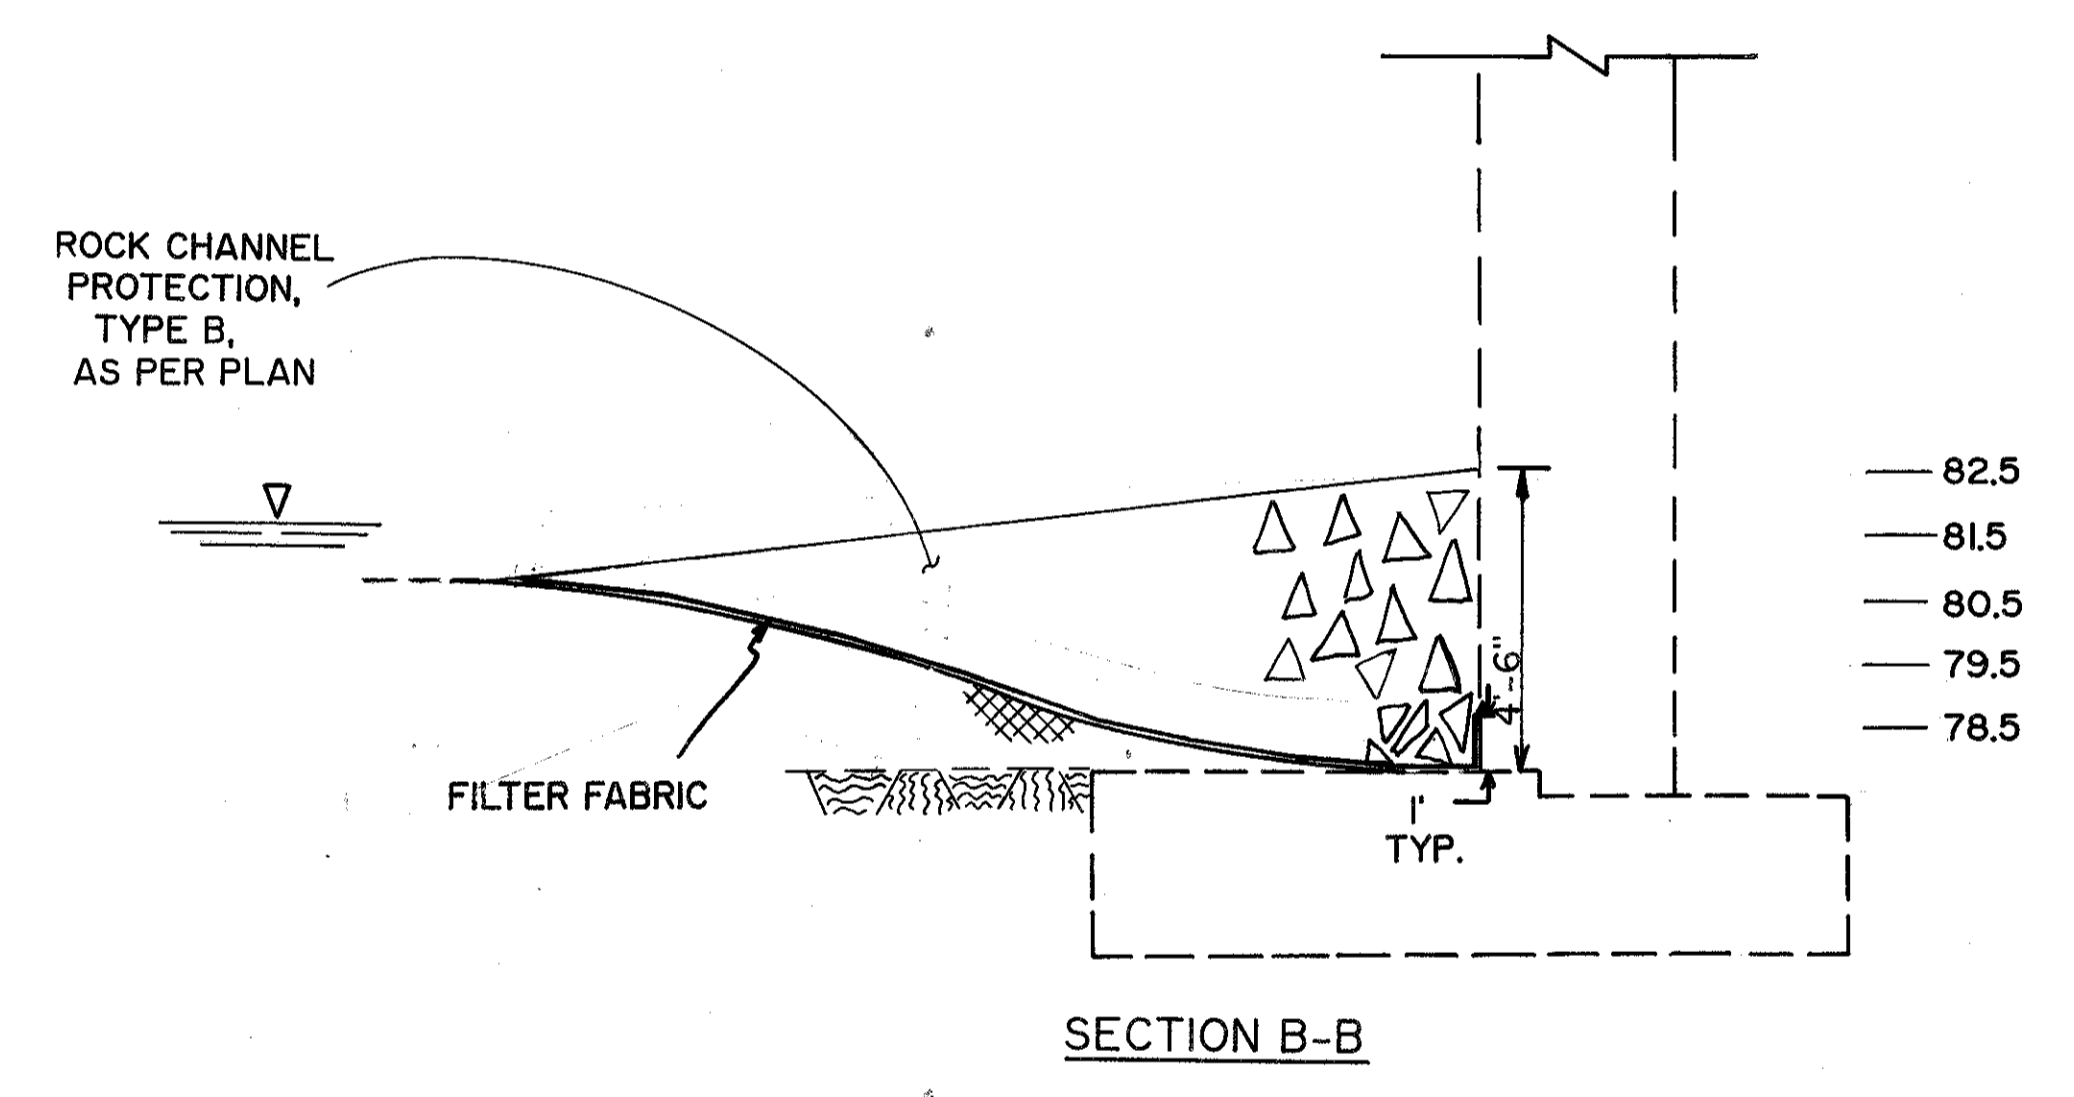
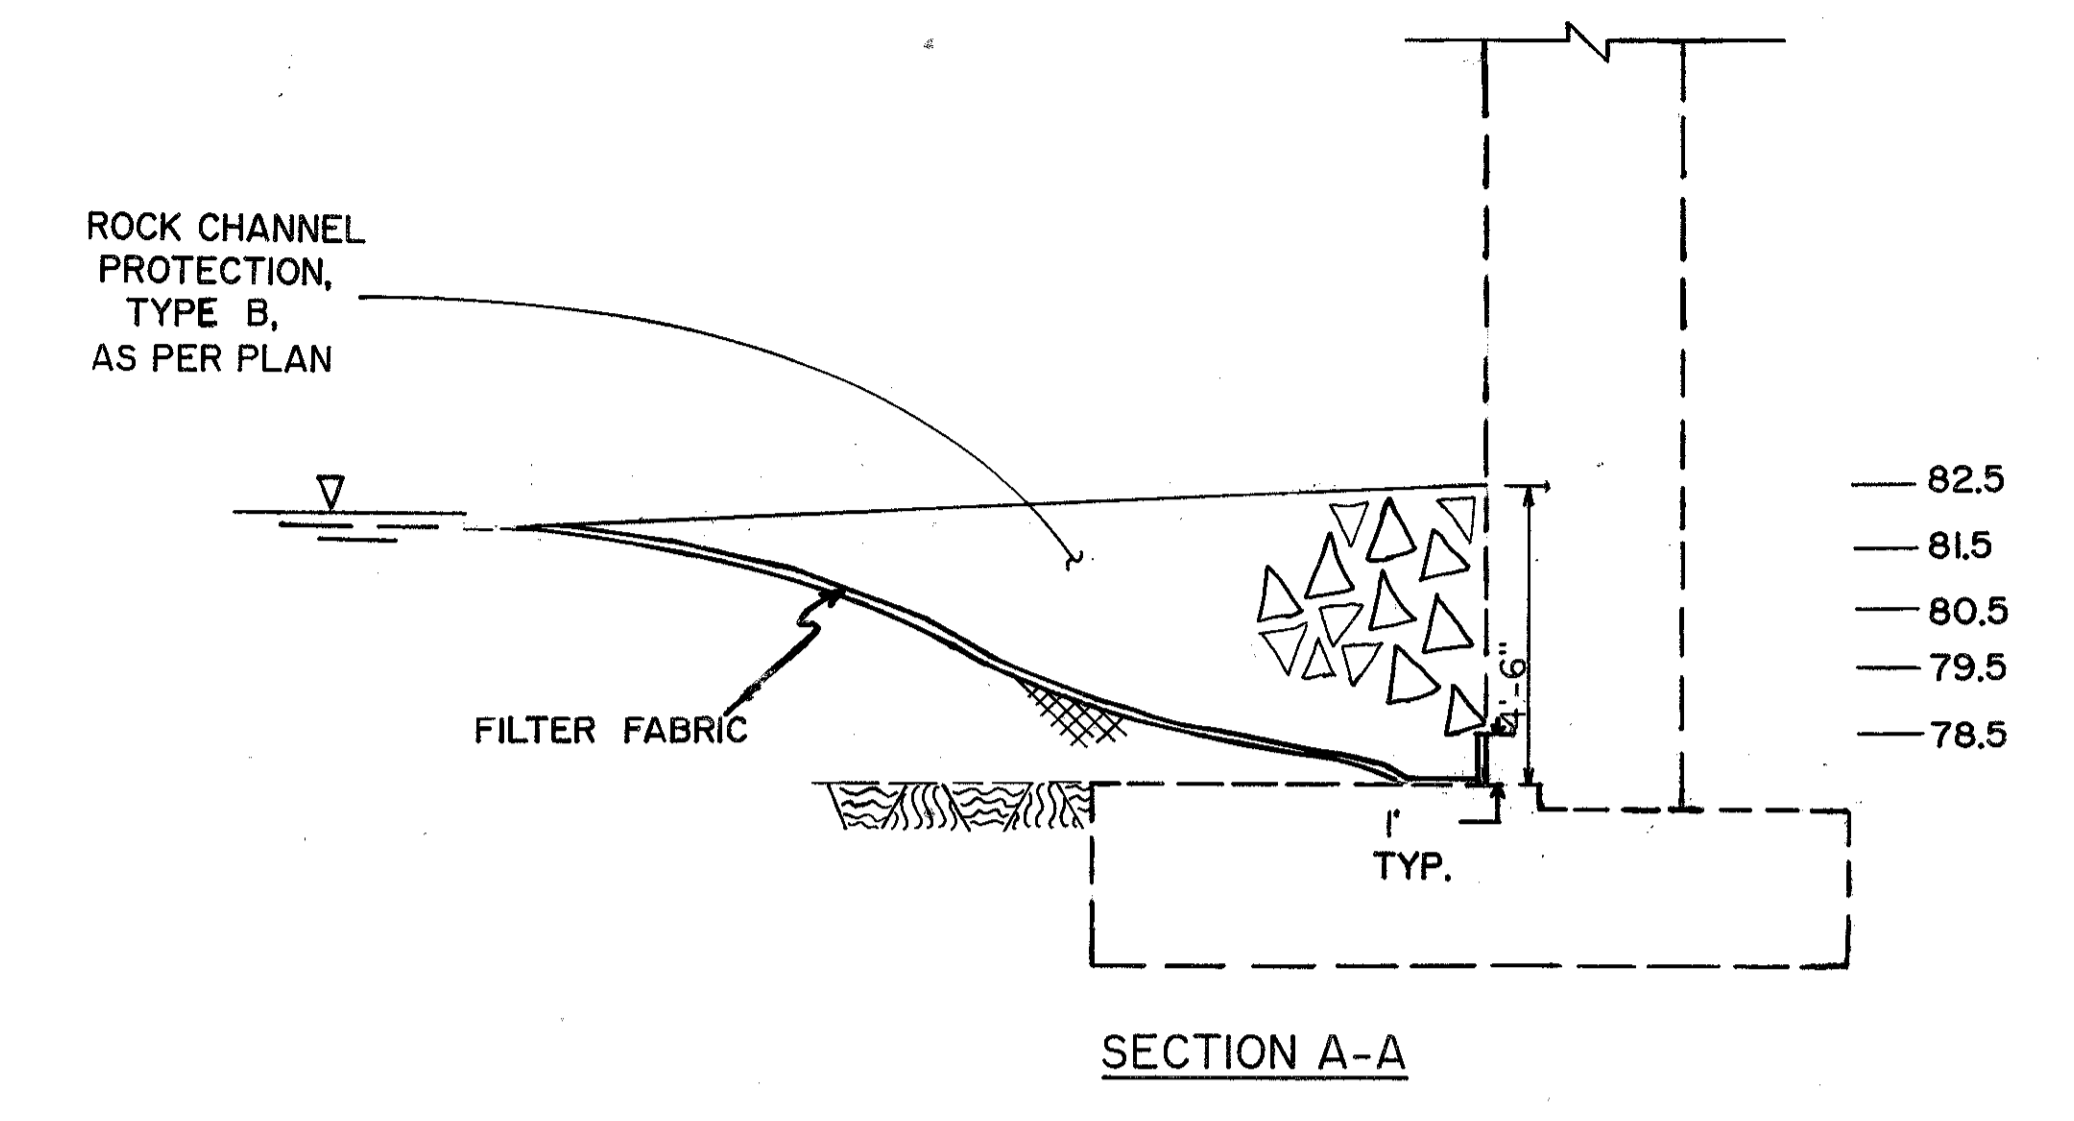


BR-58-91

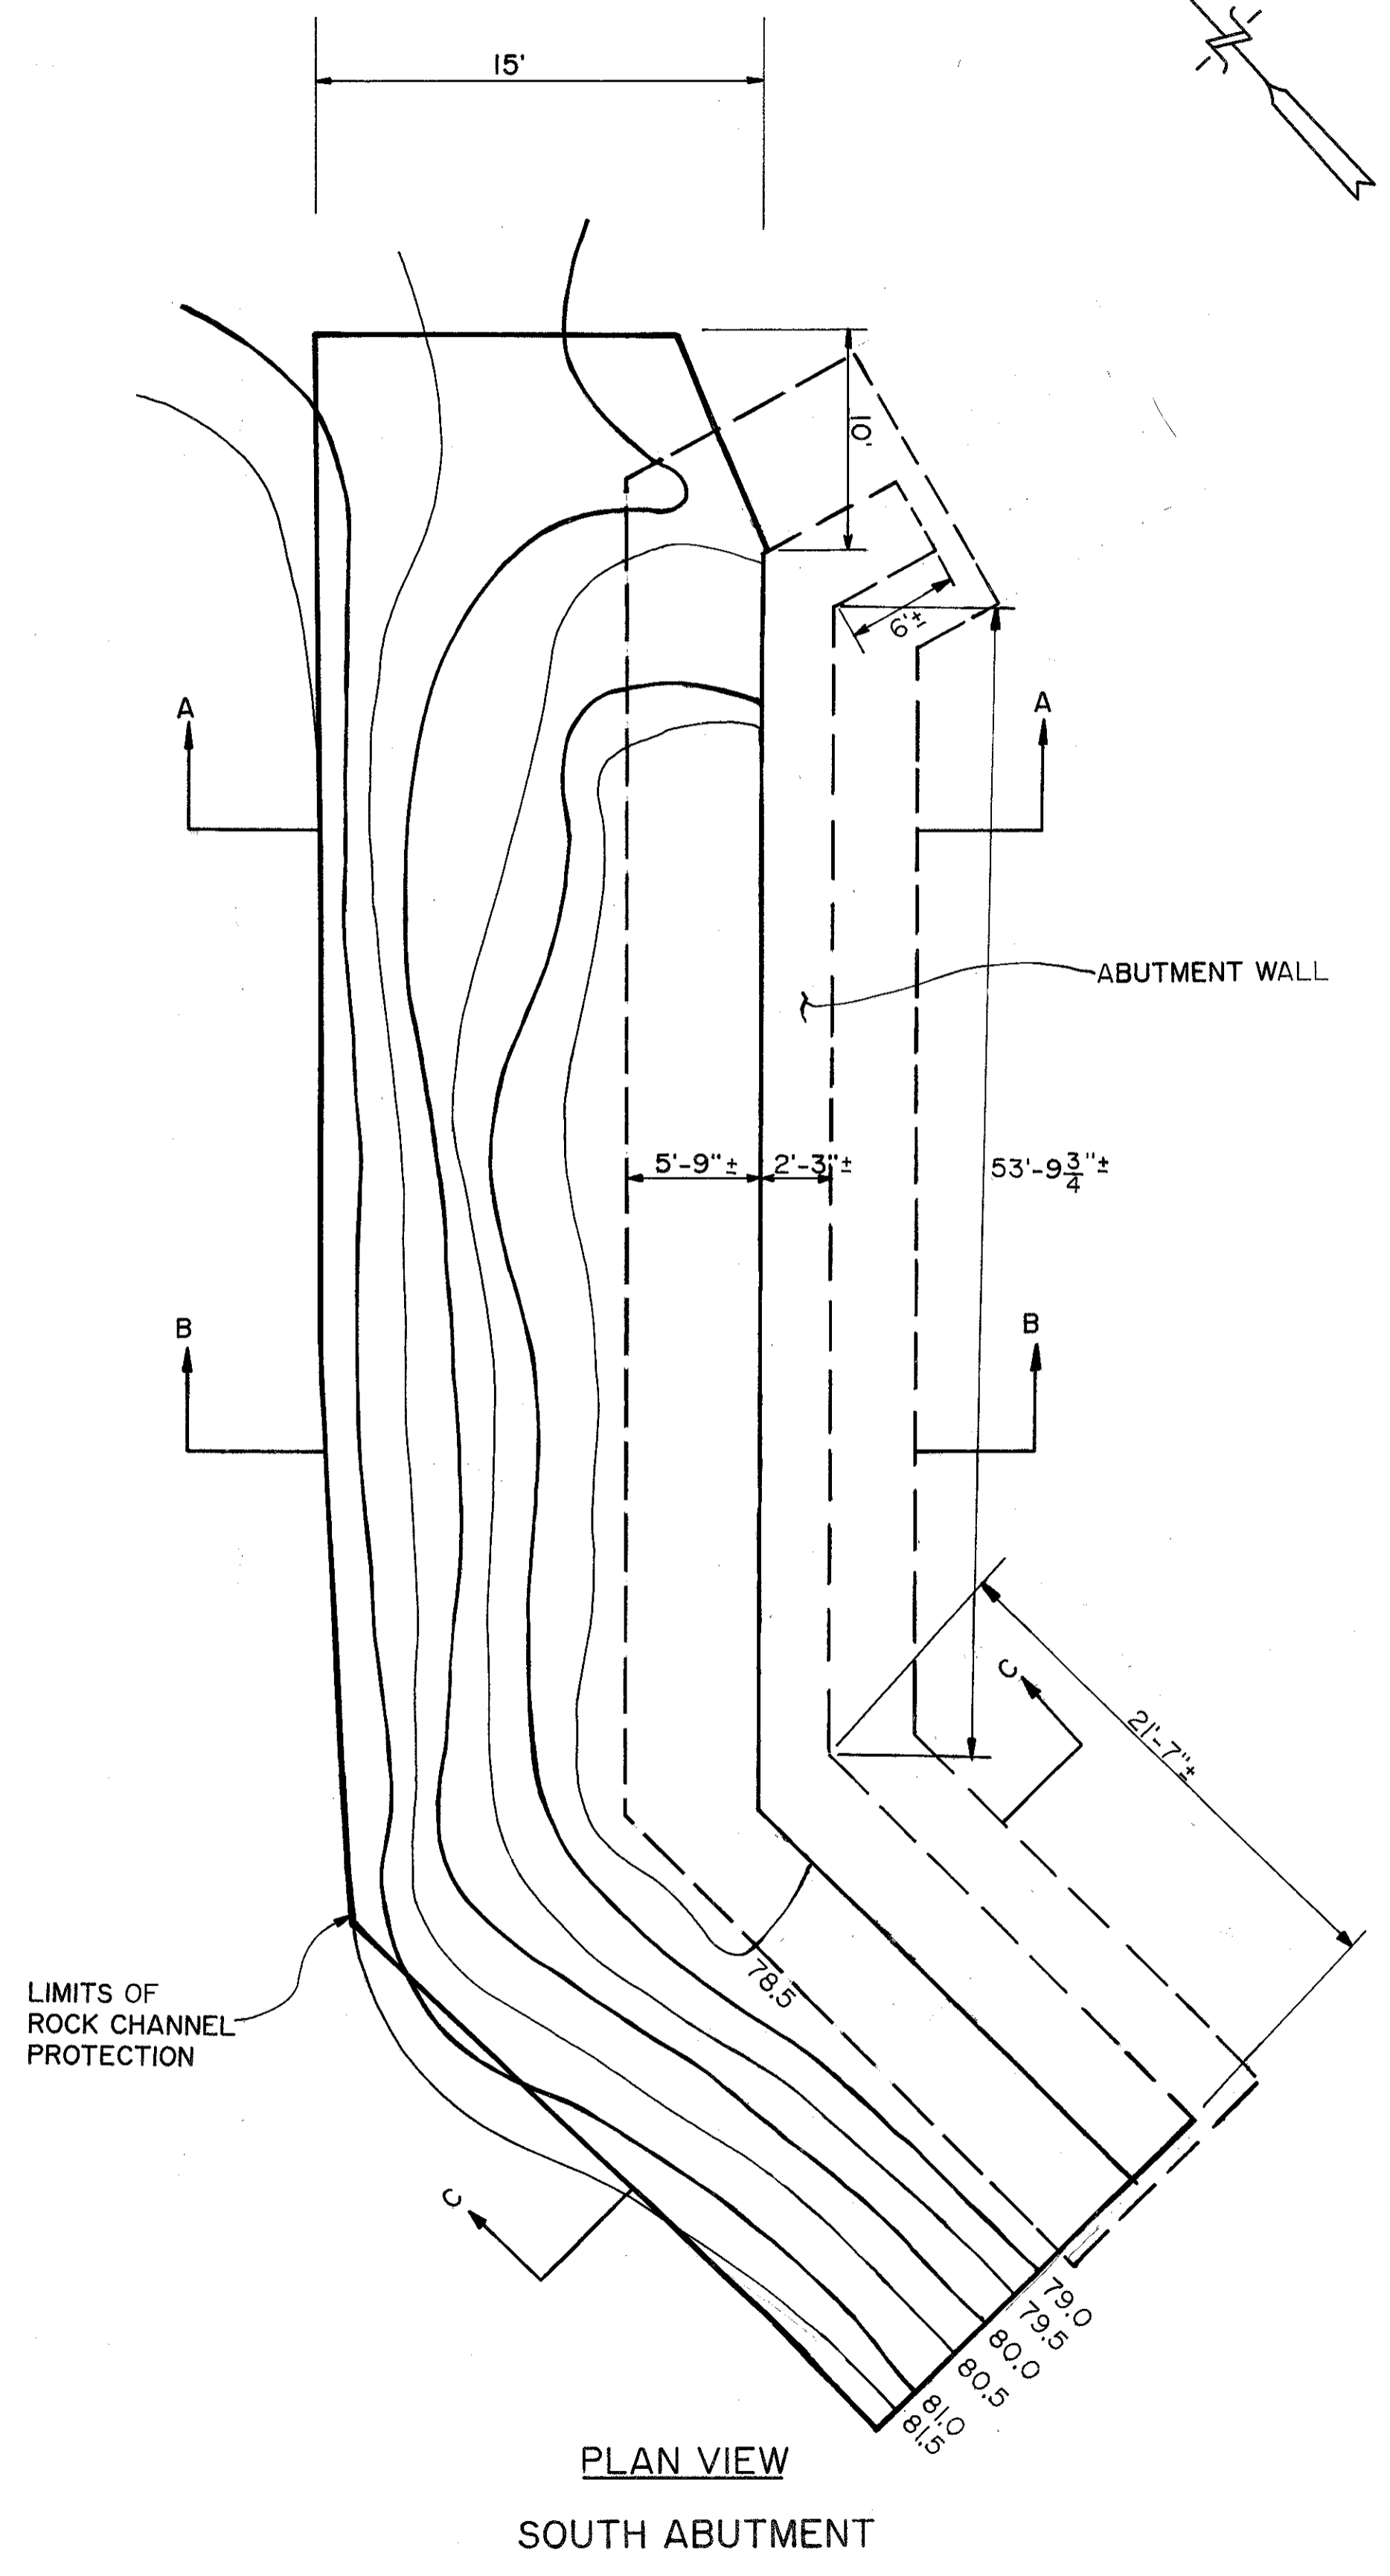

STATE OF OHIO				
DEPARTMENT OF TRANSPORTATION				
DISTRICT 12 BRIDGE DEPARTMENT				
ABUTMENT DETAIL				
BR. NO. LAK-86-0229				
S.R. 86 OVER BIG CREEK				
LAKE COUNTY OHIO				
DESIGNED	TRACED	CHECKED	REVIEWED	REVISED
BGW	BMH	DWL	GWM	
			DATE: 10/9/90	SHEET