

SEEDING
END WIDTH
SQ. YDS.

280 260 240 220 200 180 160 140 120 100 80 60 40

PROJECT NO.	STATE	PROJECT
2	OHIO	PCI-1103 (27)

66
413

LAKE COUNTY
LAK-1-16.55


END AREA	CU. YDS.
Cut	Fill

245

1447

276

581+00

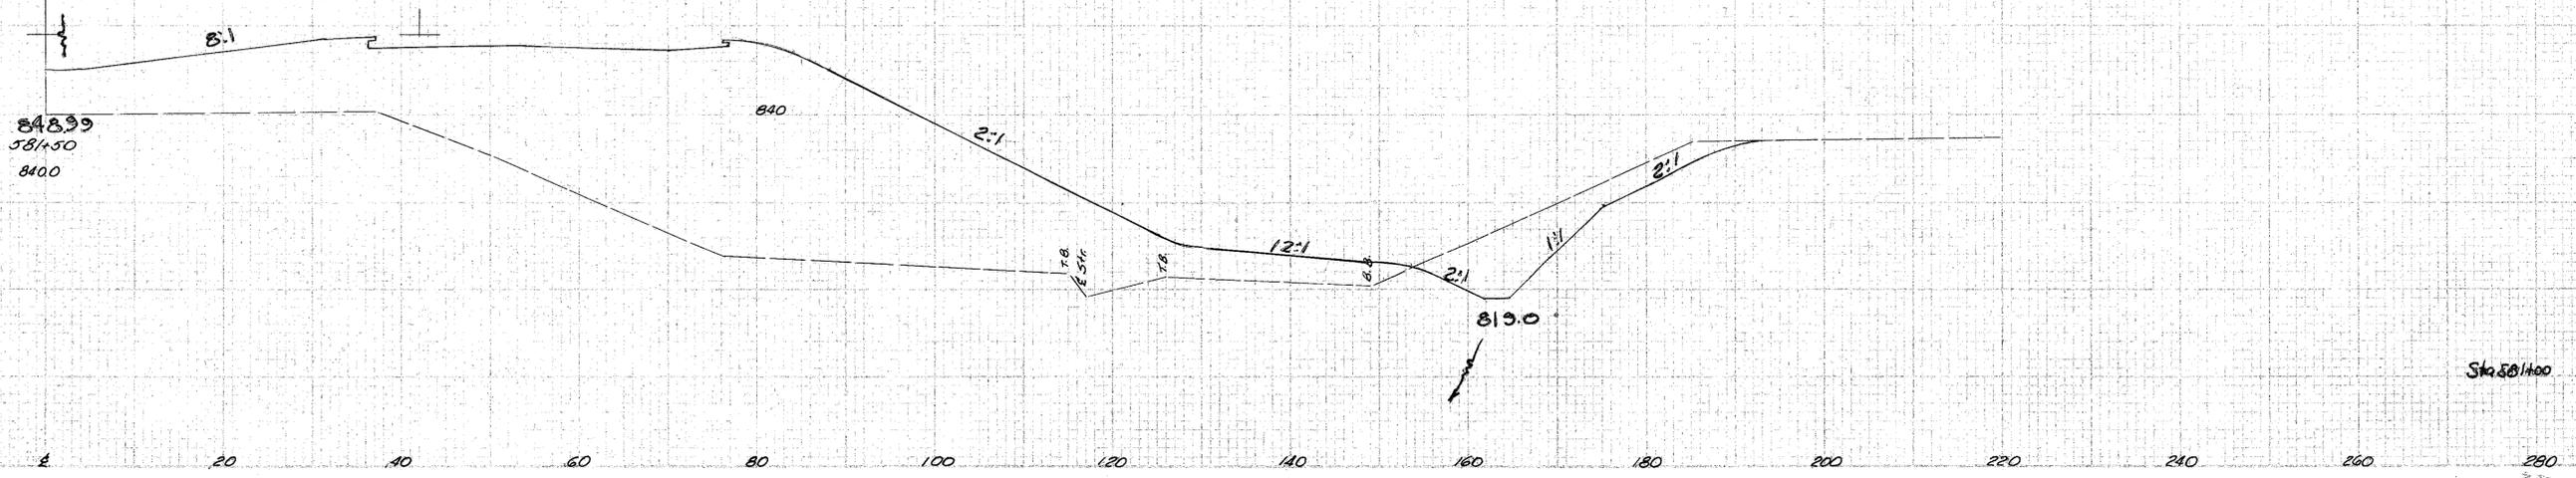

2740
248.99
581+50
248.99
840.0

6311

Sta 581+100 0 4075

Sta 581+50

57623