

SEEDING
FWD. SA
WIDTH YDS.


280 260 240 220 200 180 160 140 120 100 80 60 40

FD. NO.	STATE	PROJECT
2	OHIO	ACT-1103 (27)

107
413

LAKE COUNTY
LAK-1-16.55

END AREA	CU.	YDS.
CUT	FILL	CUT
		FILL

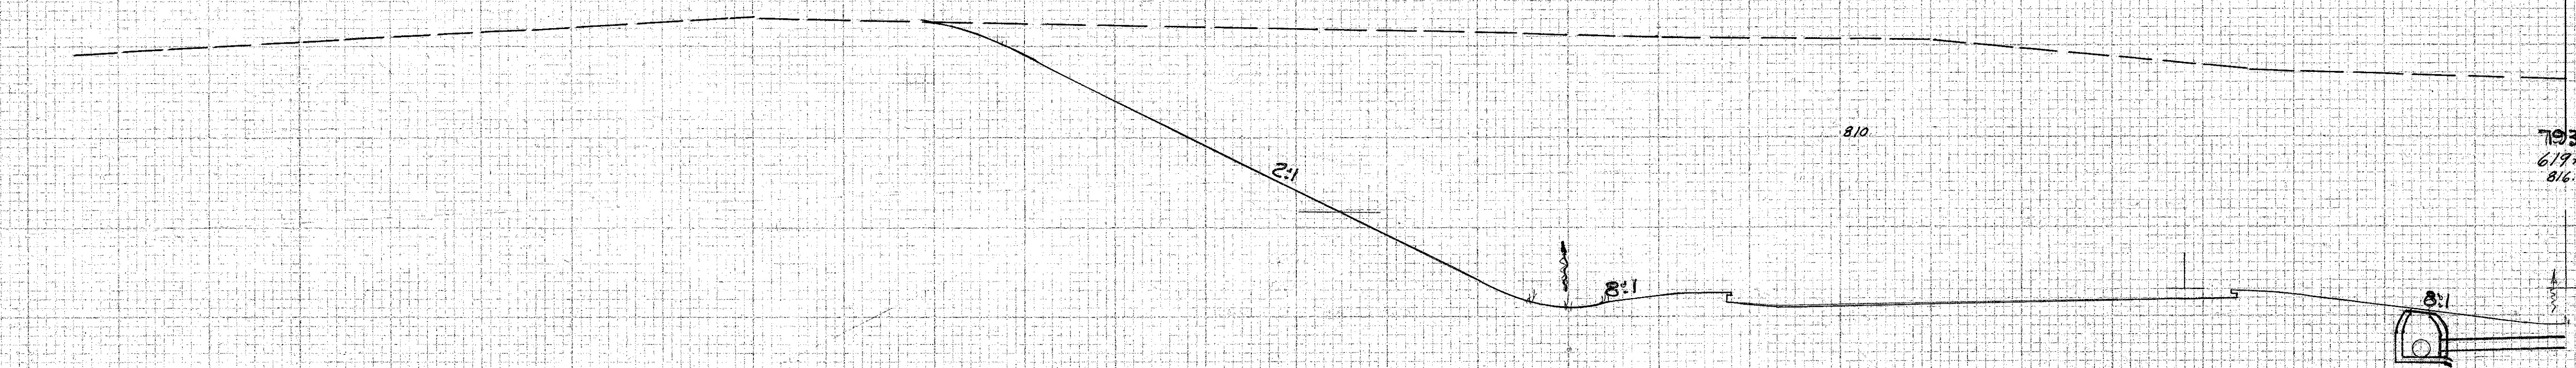

Sta 619+50 16' LT
 STD NO 1 MANHOLE
 # ELEV 24" I-2 785.21
 # ELEV 15" I-2 786.02

16366

271

793.02
 619+50
 816.4

810

8:1
 86-15" I-2 @ 2.44%

Sta 619+50 76 Rt.
 # GCB
 Grate El 792.64
 # El. I-2 15' 788.12

1542

284

619+00

Sta 619+00 3812

20 40 60 80 100 120 140 160 180 200 220 240 260 280

Sta 619+50

Handwritten note:
 A and Back 4-3-58
 V DP-4-3-58