

SEEDING

END STA.

START STA.


FED. DIST. DISTRICT	STATE	PROJECT
2	OHIO	WCI-1103 (27)

135  
413

LAKE COUNTY  
LAK-1-16.55

END AREA		CU. YDS.	
CUT	FILL	CUT	FILL

759.82  
638.53

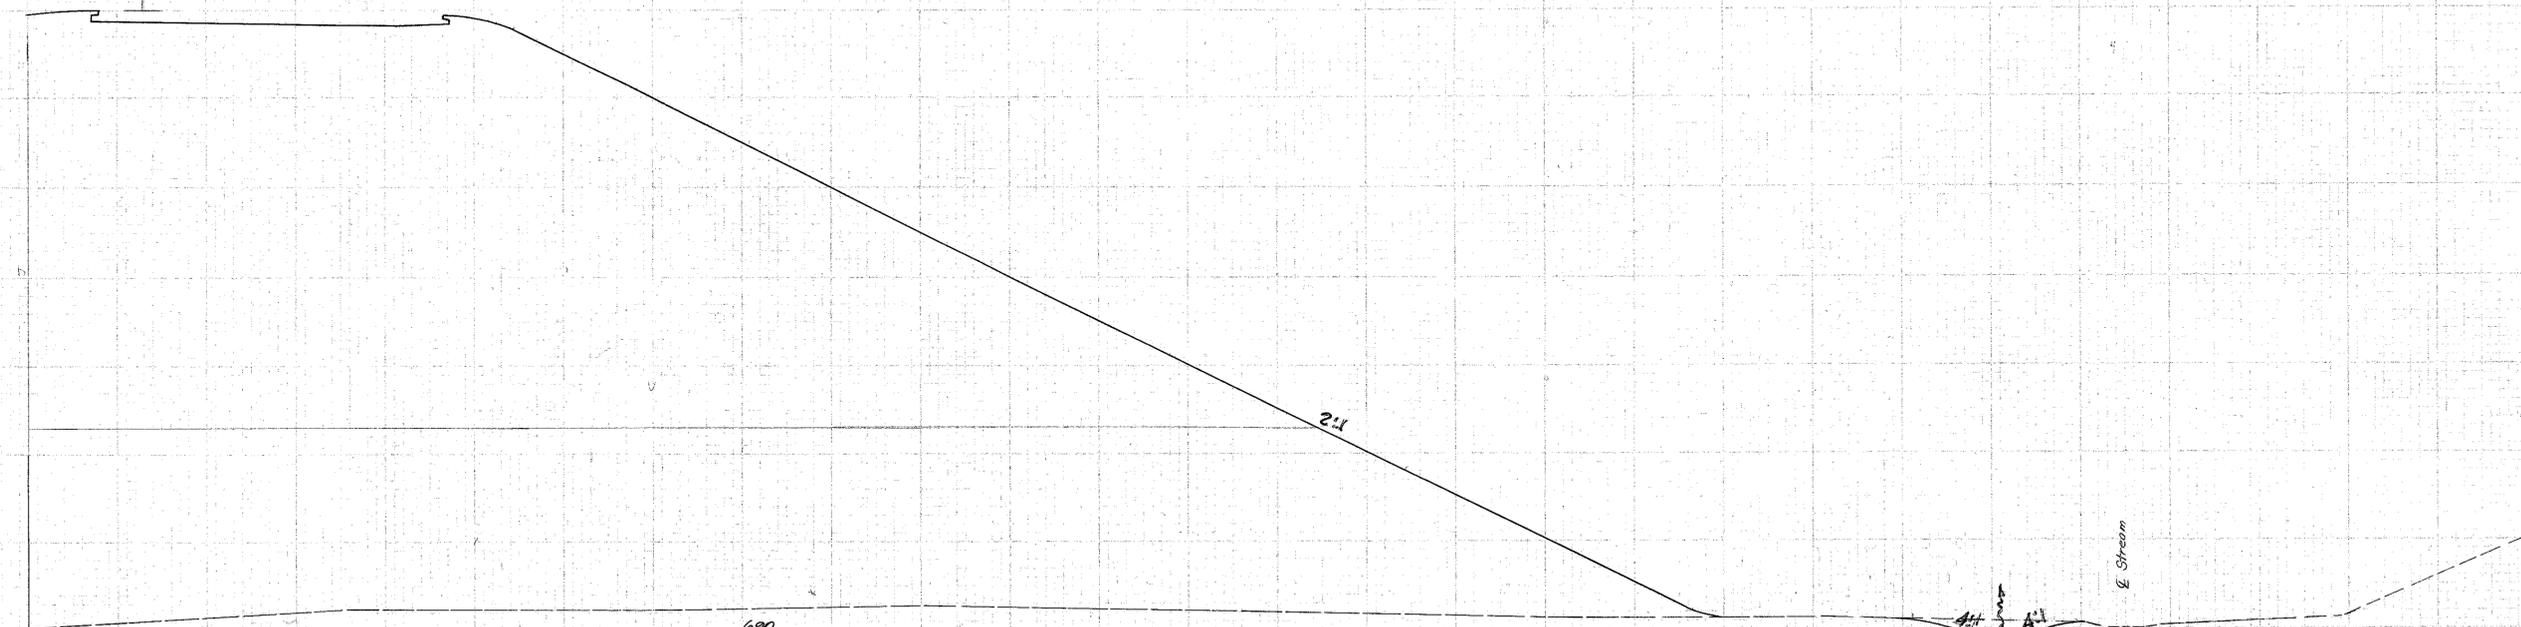

633+50  
6008

690

2.1

639.0

Stream

0 20 40 60 80 100 120 140 160 180 200 220 240 260 280 Sta 633+50 R.L.

Handwritten notes in the bottom left corner.

Handwritten signature or name at the bottom right.