

SEEDING  
 END SQ.  
 MARK YRS.


FED. RD. DISTRICT	STATE	PROJECT
2	OHIO	PCI-1103 (27)

141  
413

LAKE COUNTY  
 LAK-1-16-55

END AREA		CU. YDS.	
CUT	FILL	CUT	FILL

755.29  
 635+04.

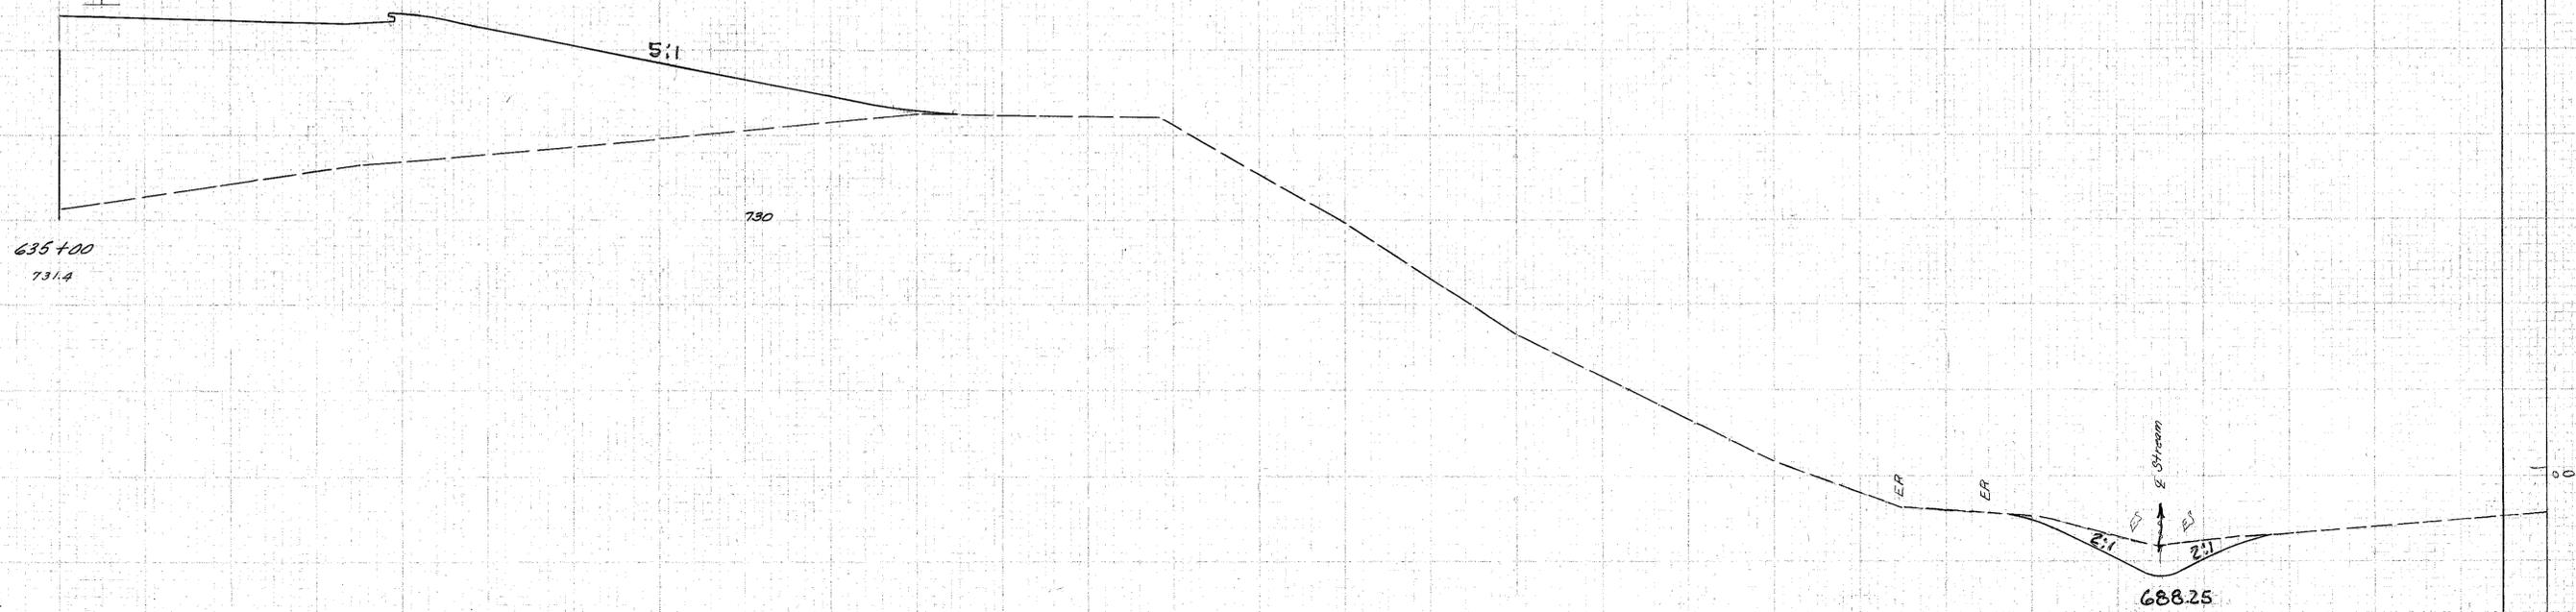

635+00  
731.4

5:1

730

2:1

2:1

Stream

2:1

2:1

688.25

0 20 40 60 80 100 120 140 160 180 200 220 240 260 280  
 Sta. 635+00 Rt.

755.29  
 635+04.