


SKEDING
END WIDTH SQ. YDS.

SECTION	STATE	PROJECT
2	OHIO	ACT-1103(27)

174
413

LAKE COUNTY
LAK-1-16.55

END AREA		CU. YDS.	
CUT	FILL	CUT	FILL

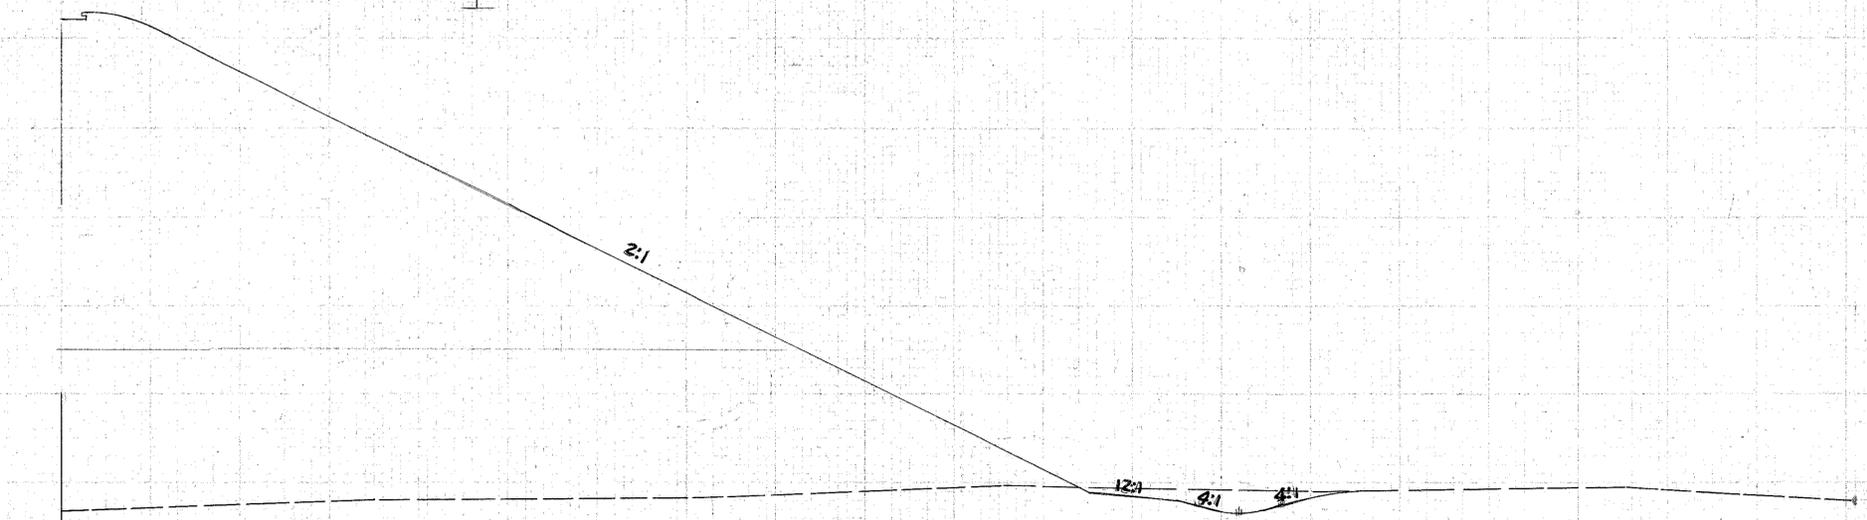

60.5+00
676.8
Rt.
733.31

670

12:1 8:1 4:1

676.5

0 20 40 60 80 100 120 140 160 180 200 220 240 260 280

Sta. 645+00 Rt.

5613