
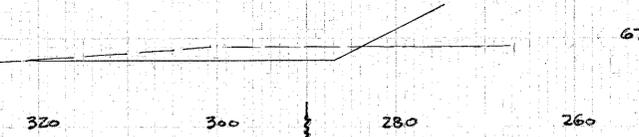


SEEDING  
END WIDTH  
SA. YDS.  
Sq Yds

LAKE COUNTY  
LAK-1-16.55

END AREA	CUT	FILL	CUT	FILL
----------	-----	------	-----	------

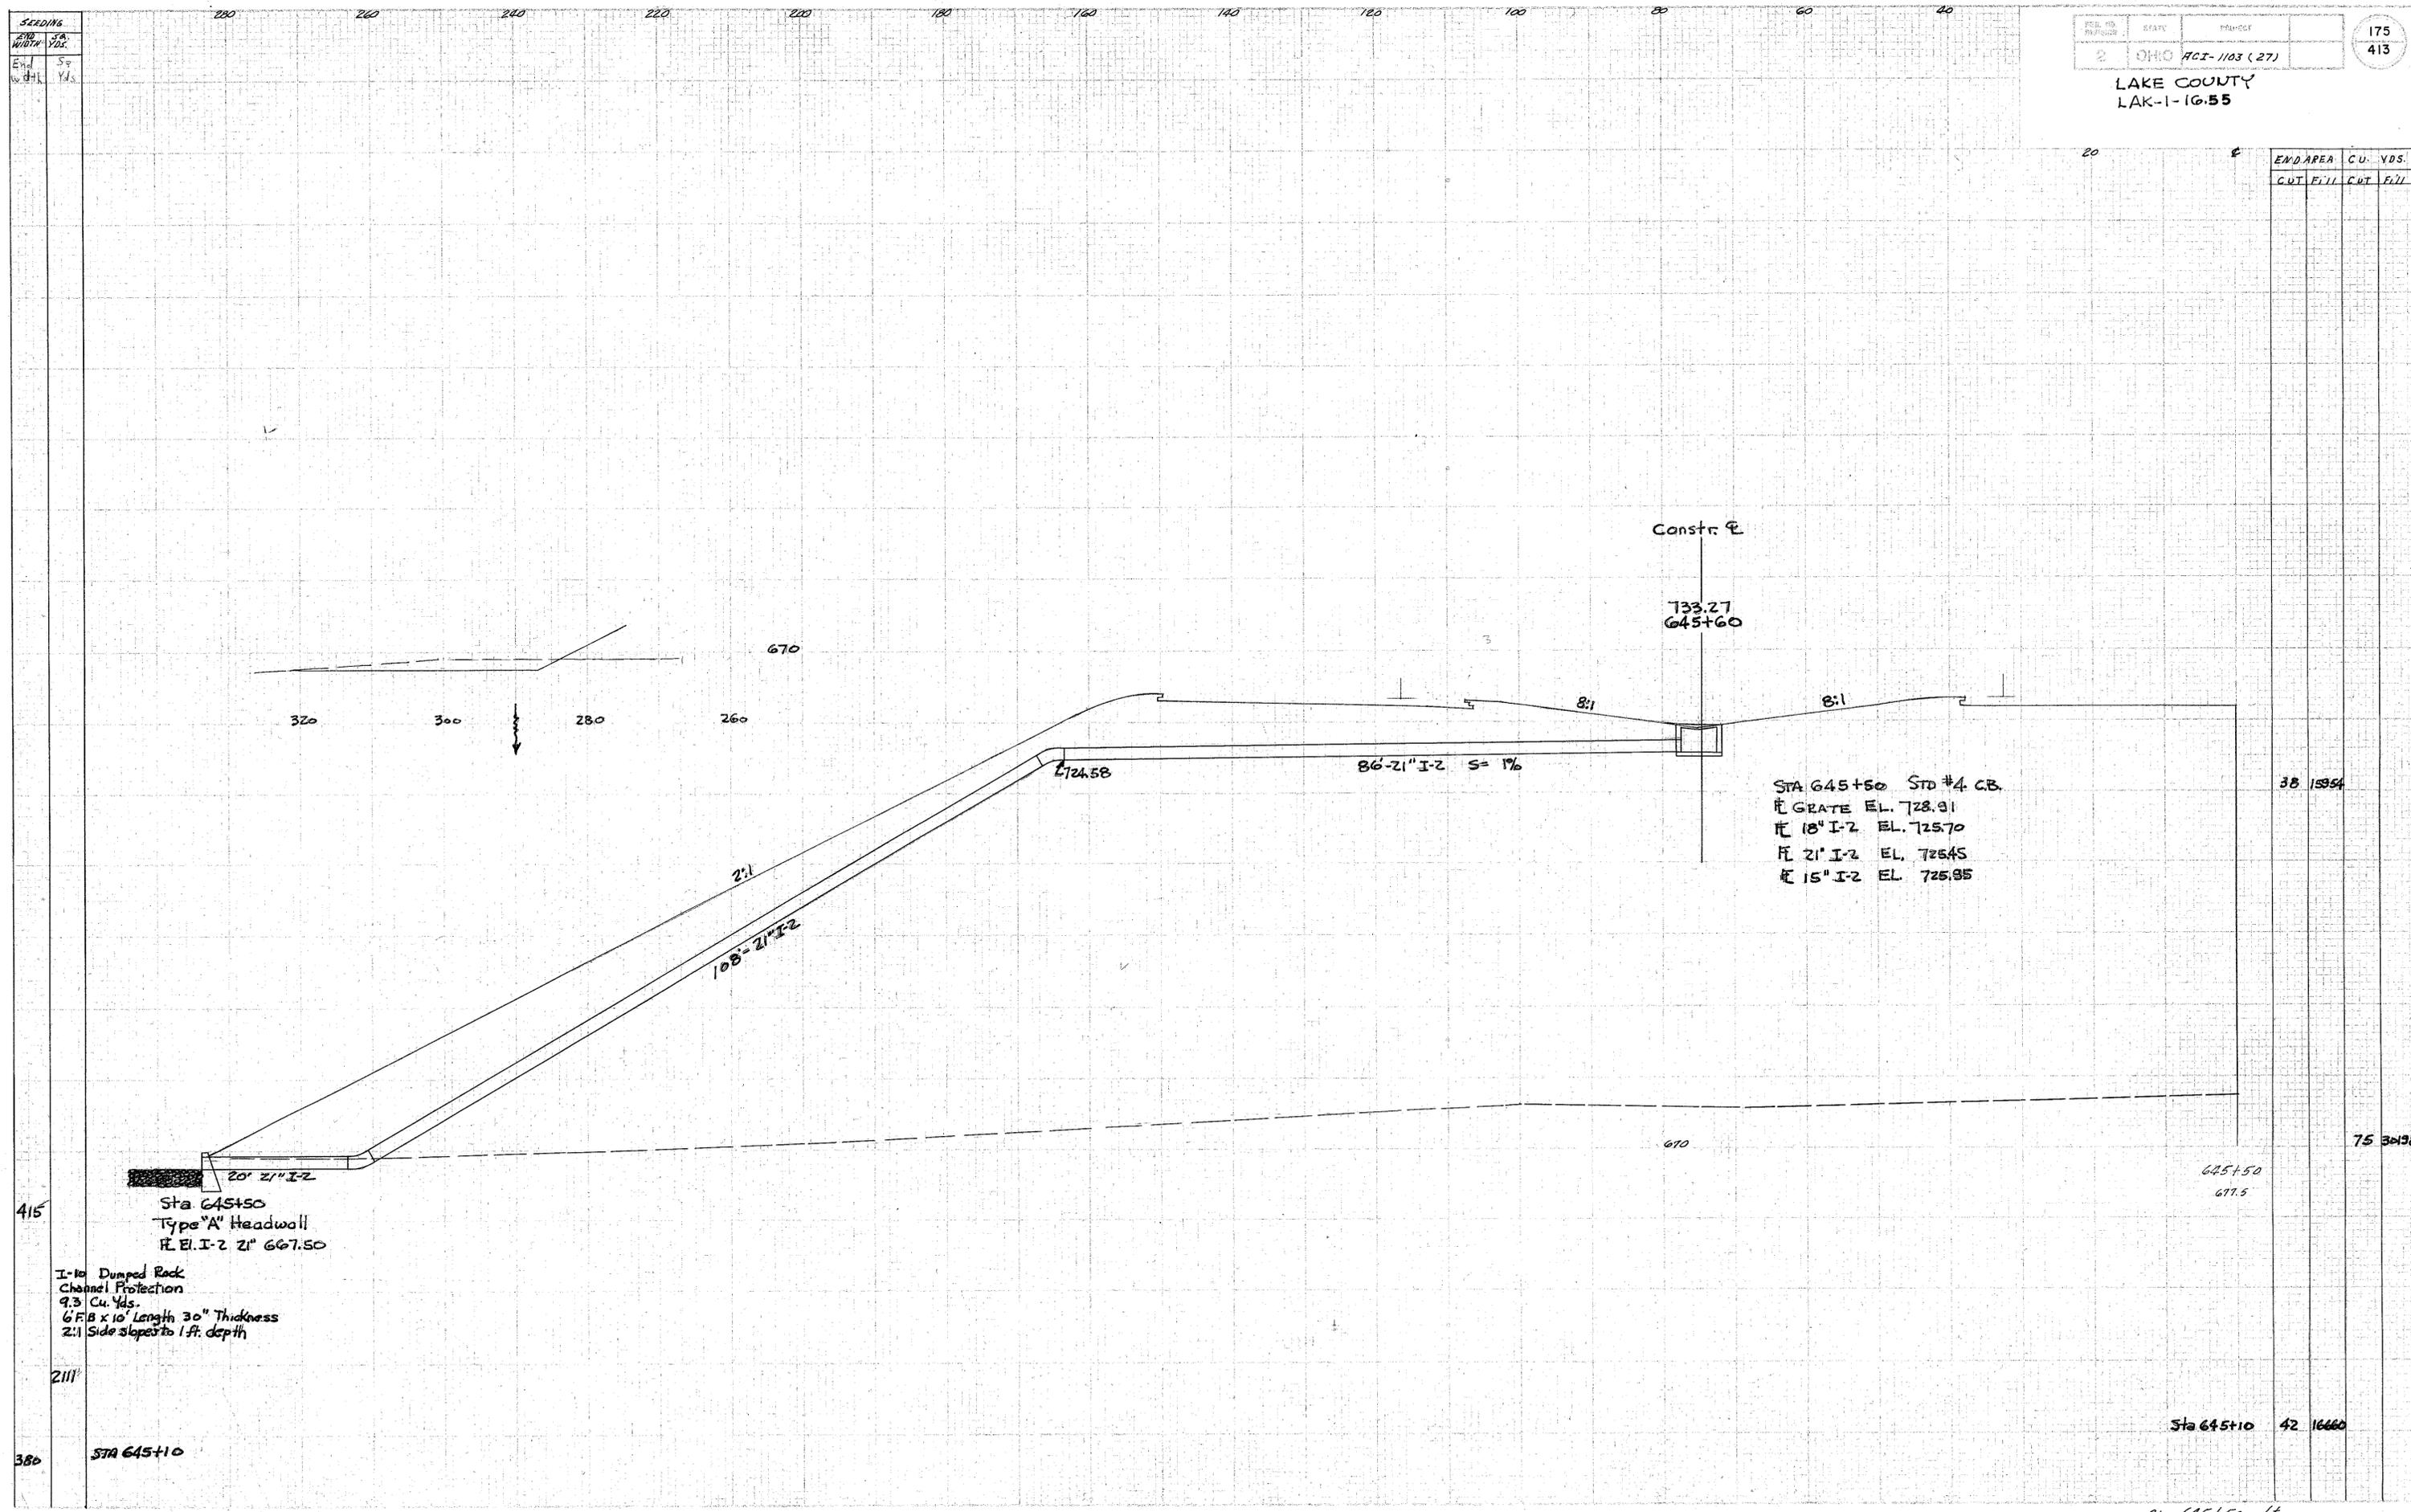

Const. P  
733.27  
645+60

Sta 645+50 STD #4 CB.  
E GRATE EL. 728.91  
E 18" I-2 EL. 725.70  
E 21" I-2 EL. 725.45  
E 15" I-2 EL. 725.85

20' 21" I-2  
Sta 645+50  
Type "A" Headwall  
E. EL. I-2 21" 667.50

I-10 Dumped Rock  
Channel Protection  
9.3 Cu. Yds.  
6'8" x 10' Length 30" Thickness  
2:1 Side slopes to 1 ft. depth

645+50  
671.5

Sta 645+10 42 16660

Sta. 645+50 Lt.