

SEEDING

END STA.


START STA.

PD. NO.	STATE	PROJECT
2	OHIO	HCE-1103 (27)

180
413

LAKE COUNTY
LAK-1-16.55

END AREA		CU. YDS.	
CUT	FILL	CUT	FILL

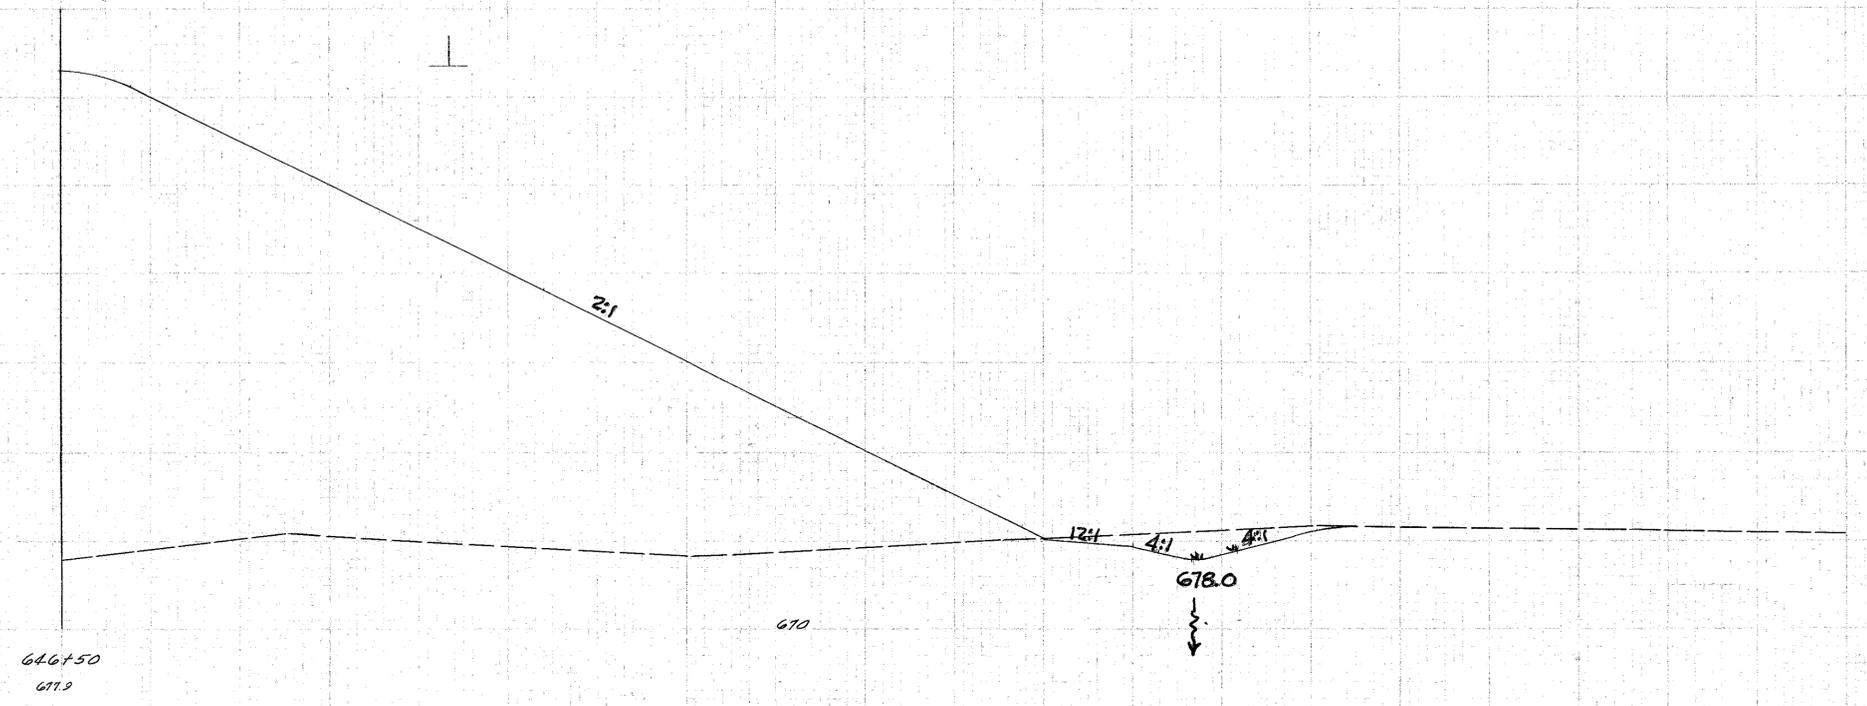

646+50
671.9

670

124

4:1

40'

678.0

2:1

0 20 40 60 80 100 120 140 160 180 200 220 240 260 280
Sta. 646+50 R/L

Hand
Drawn
Profile

Hand
Drawn
Profile