

SEEDING


END STA. WIDTH YDS.

NO. OF CONTRACTS	STATE	PROJECT
2	OHIO	HCI-1103 (27)

189  
413

LAKE COUNTY  
LAK-1-16.55

END AREA	CUT YDS.
CUT FILL	CUT FILL

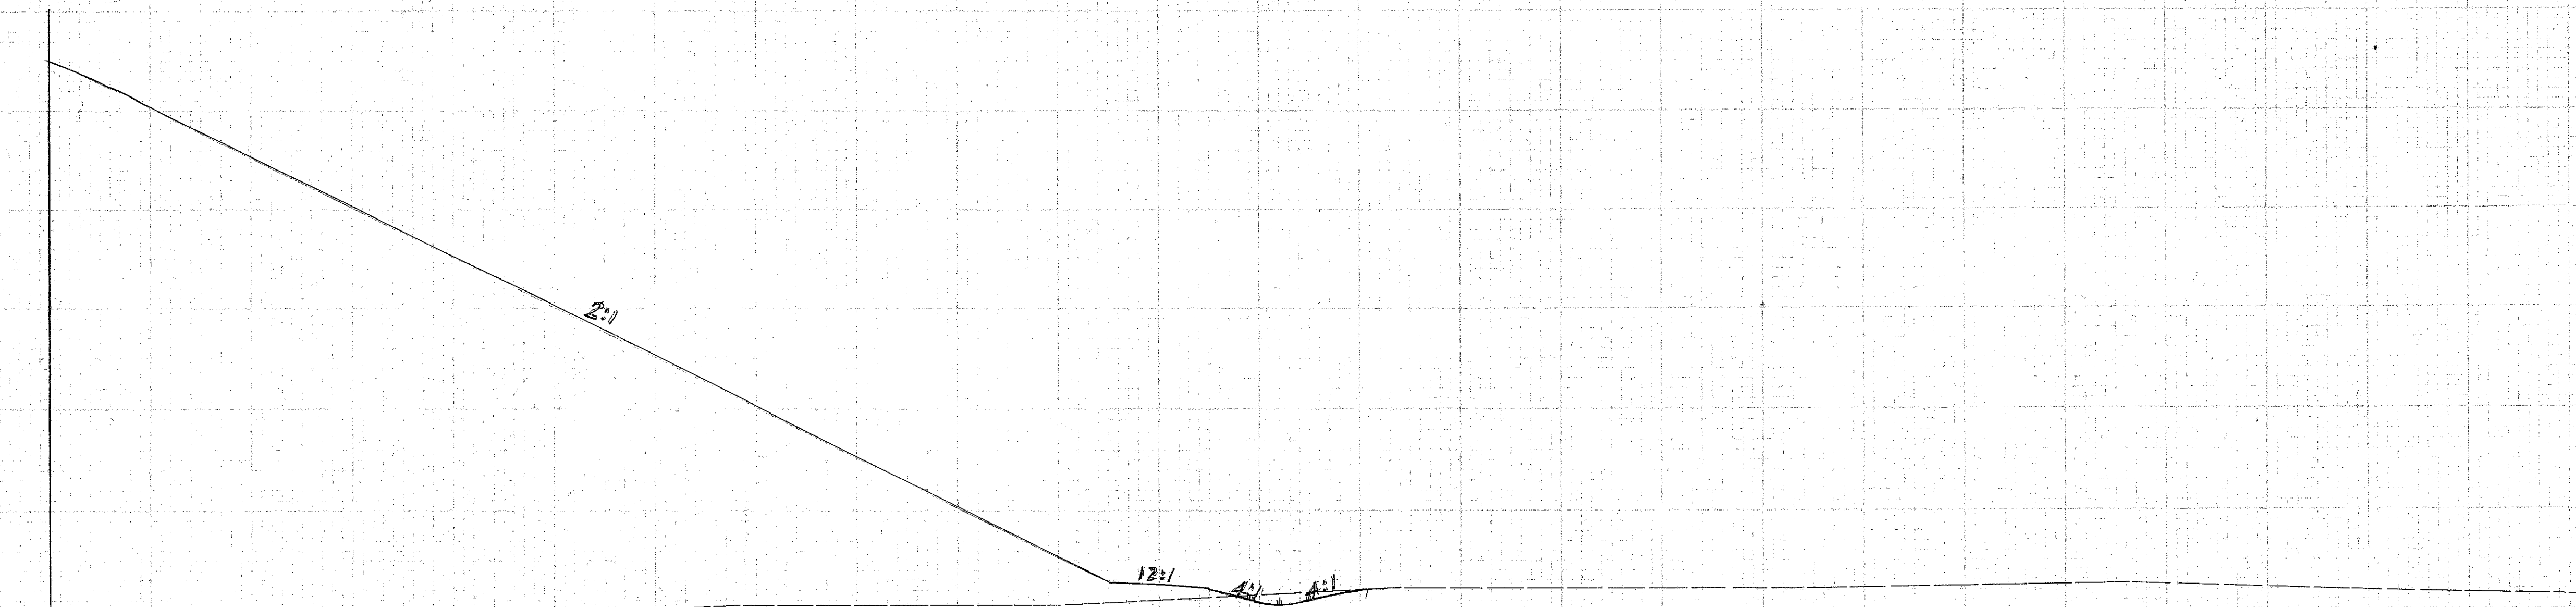

649+00  
6723

670

12:1

680.5

4:1

4:1

Handwritten notes: 3-7-56, 3-7-58

0 20 40 60 80 100 120 140 160 180 200 220 240 260 280 Sta 649+00 R/L