

SEEDING

END STA


VERTAL YDS

PROJECT NO	DATE	PROJECT
2	OHIO	RCE-1103 (27)

191  
413

LAKE COUNTY  
LAK-1-16.55

END AREA	CU. YDS
CUT	FILL

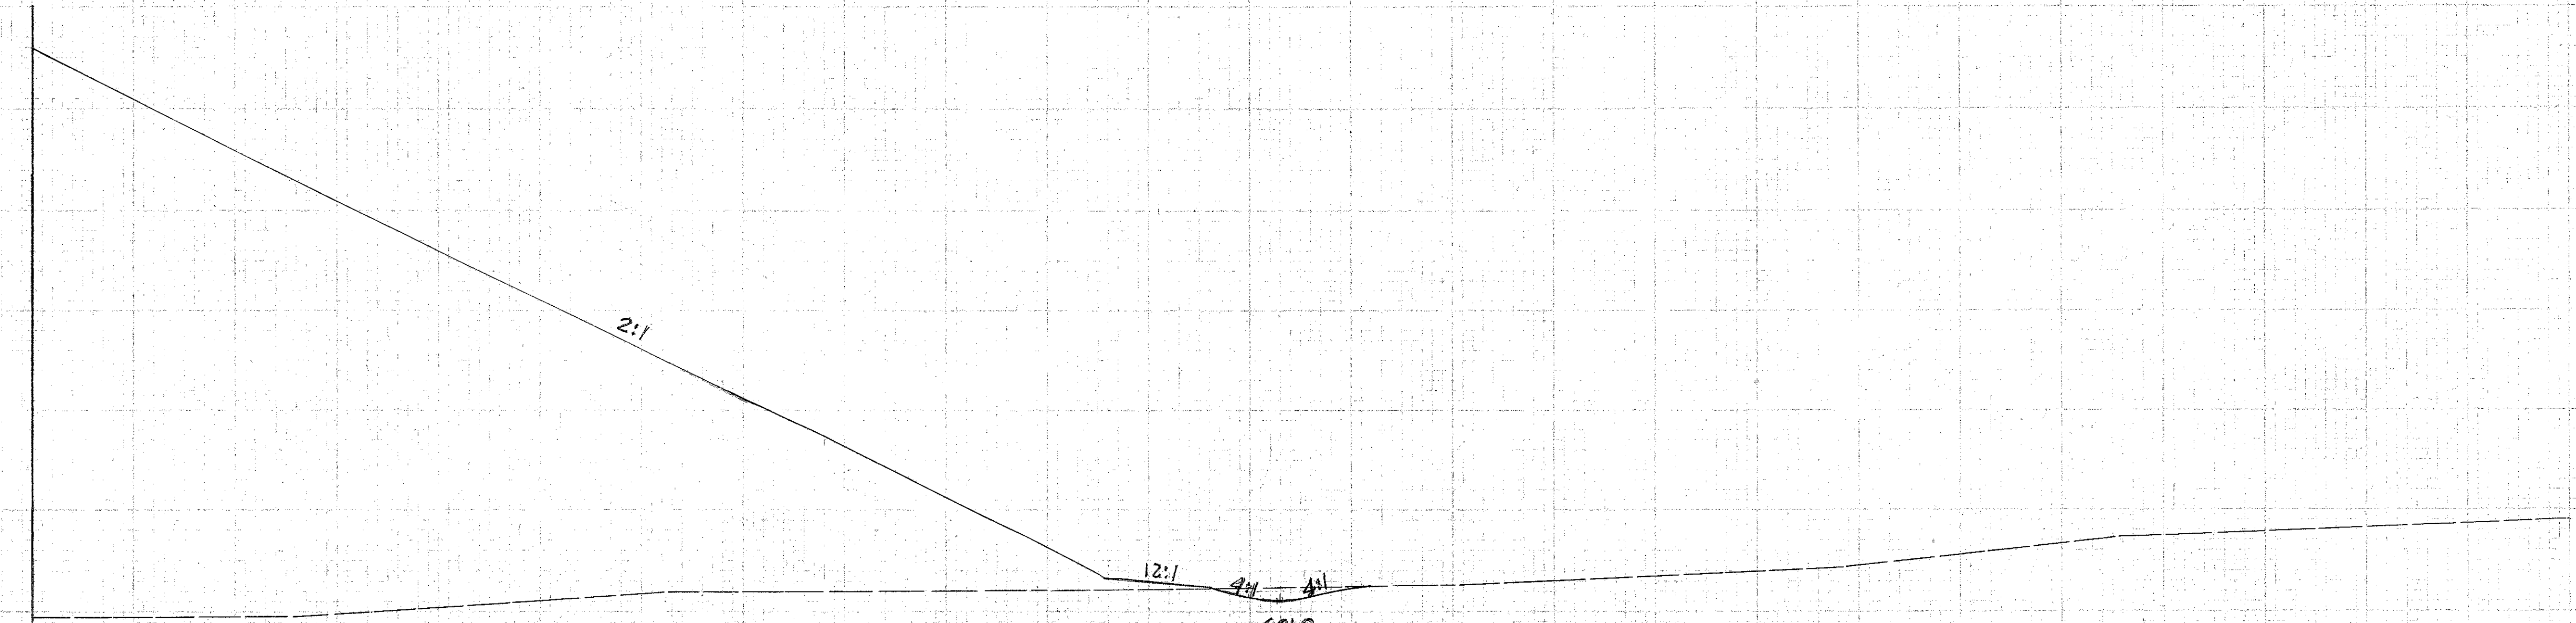

649+50  
679.5

670

12:1

4' 4'

681.0



Handwritten notes: 1/2 2 1/2 3 1/2 4 1/2 5 1/2 6 1/2 7 1/2 8

0 20 40 60 80 100 120 140 160 180 200 220 240

280 Sta 649+50 R.H.