


SEEDING
END STA.
WIDTH YRS.

CD. NO.	STATE	PROJECT
2	OHIO	HCI-1103 (27)

211
413

LAKE COUNTY
LAK-1-14-55

END AREA		CU. YDS.	
CUT	FILL	CUT	FILL

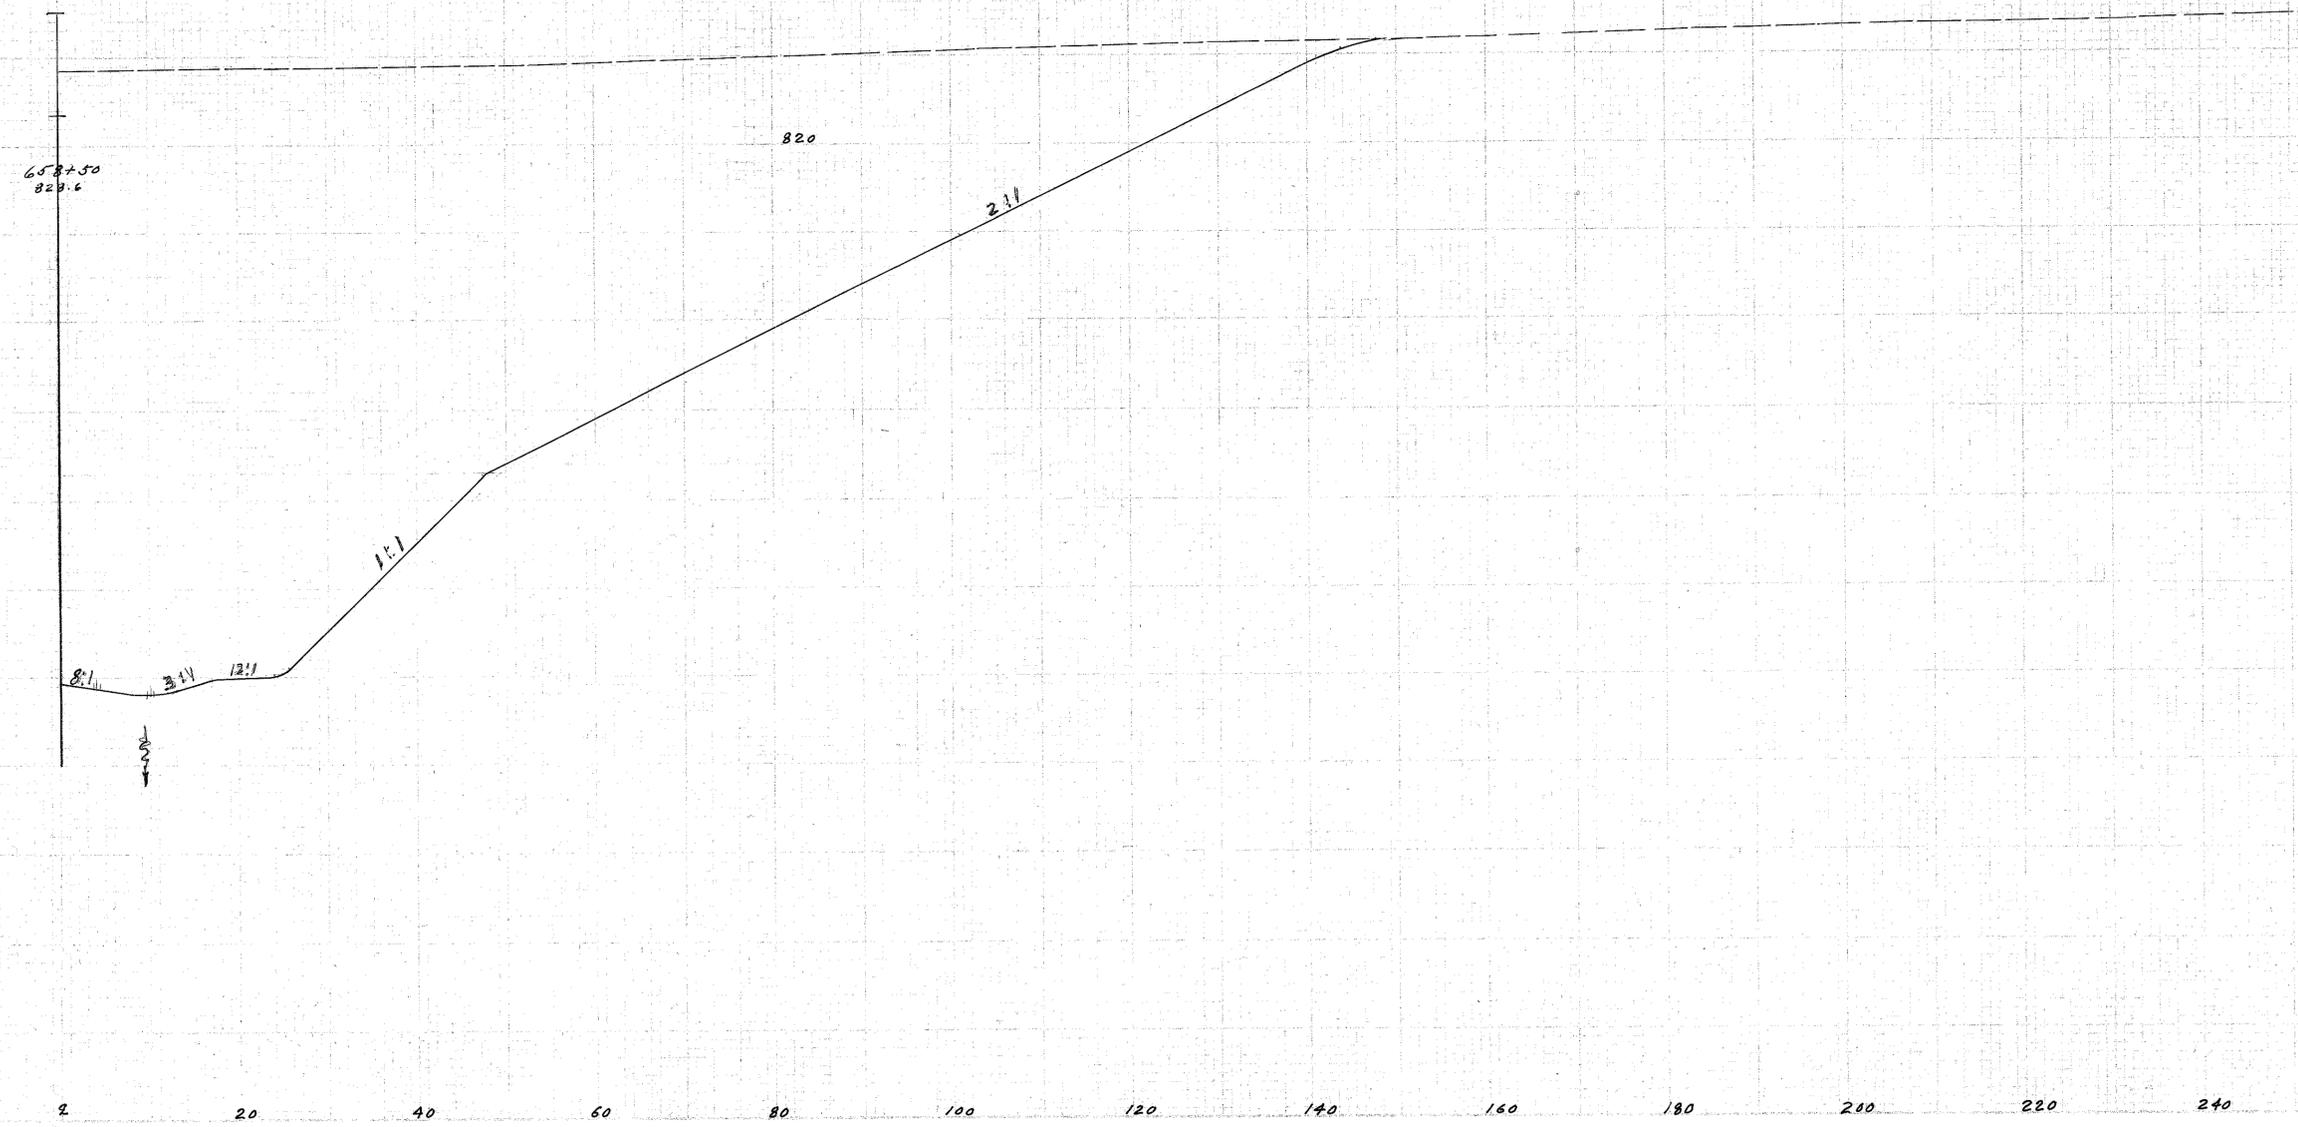

658+50 77'
1-14-55