

SECTION
EXP. WIDTH
NO. YDS.

280 260 240 220 200 180 160 140 120 100 80 60 40

FILE NO. DIVISION	STATE	PROJECT
2	OHIO	HCI-1103 (27)

236
413

LAKE COUNTY
LAK-1-16.55

20 2

END AREA		CU. YDS.	
CUT	FILL	CUT	FILL

259

1425

254

Sta. 665+72

322.4
123

820

666+00
821.0

10176


18817

Sta. 665+72

9822

Sta. 666+00

1/2" = 20' 5/8"
7/8" = 31' 0"

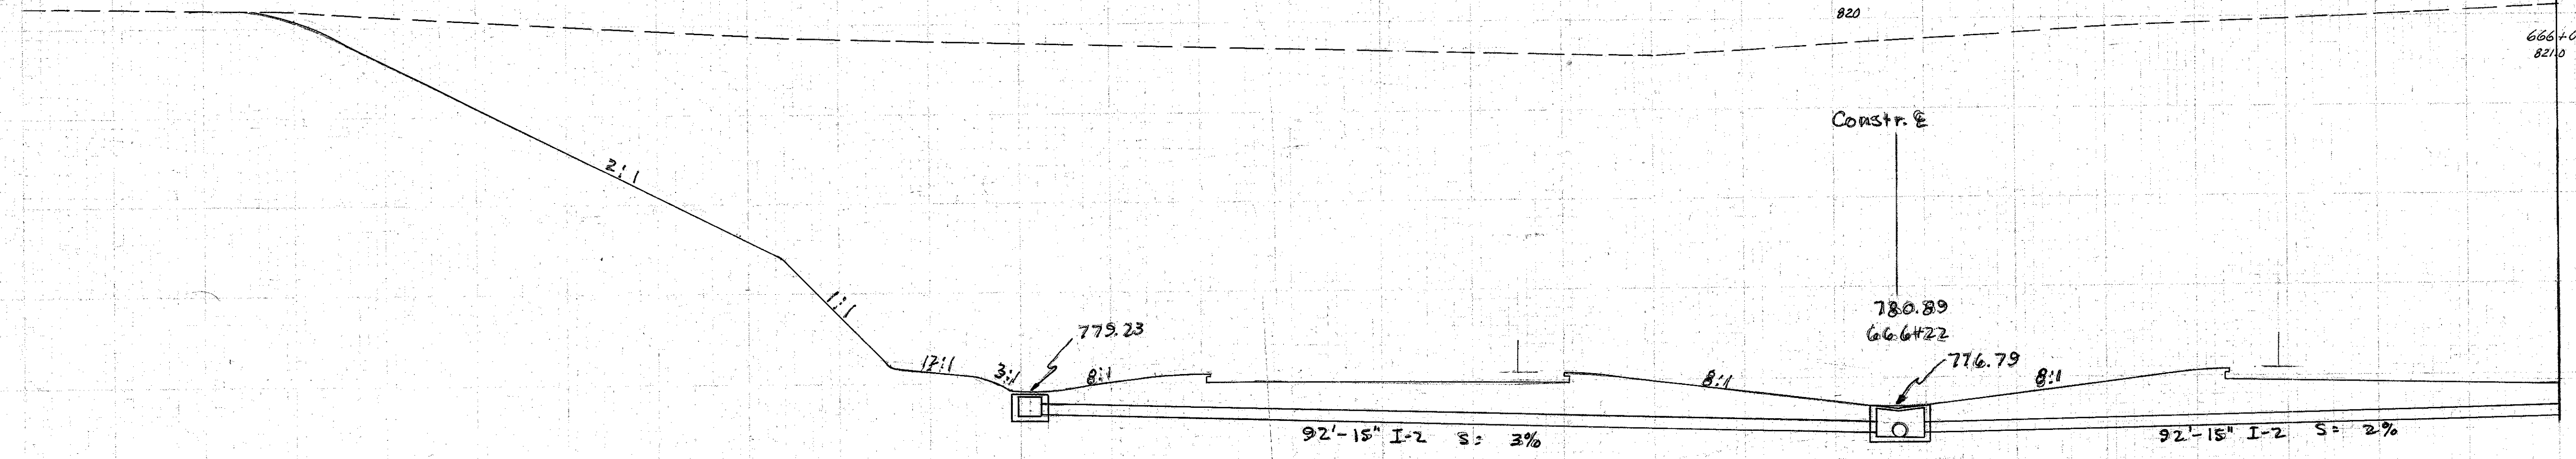

779.23
8:1
Sta. 666+22
#5 C.B.
Grate El. 778.98
E El. I-2 15" 776.75

780.89
666+22
776.79
8:1
#4 C.B. 666+22
Grate El. 776.54
E El. I-2 15" 773.87
E El. I-2 21" 773.37

92'-15" I-2 S: 3%

92'-15" I-2 S: 2%

CONSTR. E