

SEEDING
END WIDTH
NO. YDS.


280 260 240 220 200 180 160 140 120 100 80 60 40

PROJECT NO. STATE PROJECT
? OHIO HCL-1103 (27)


238
413

LAKE COUNTY
LAK-1-16.55

END AREA CU. YDS.
CUT FILL CUT FILL

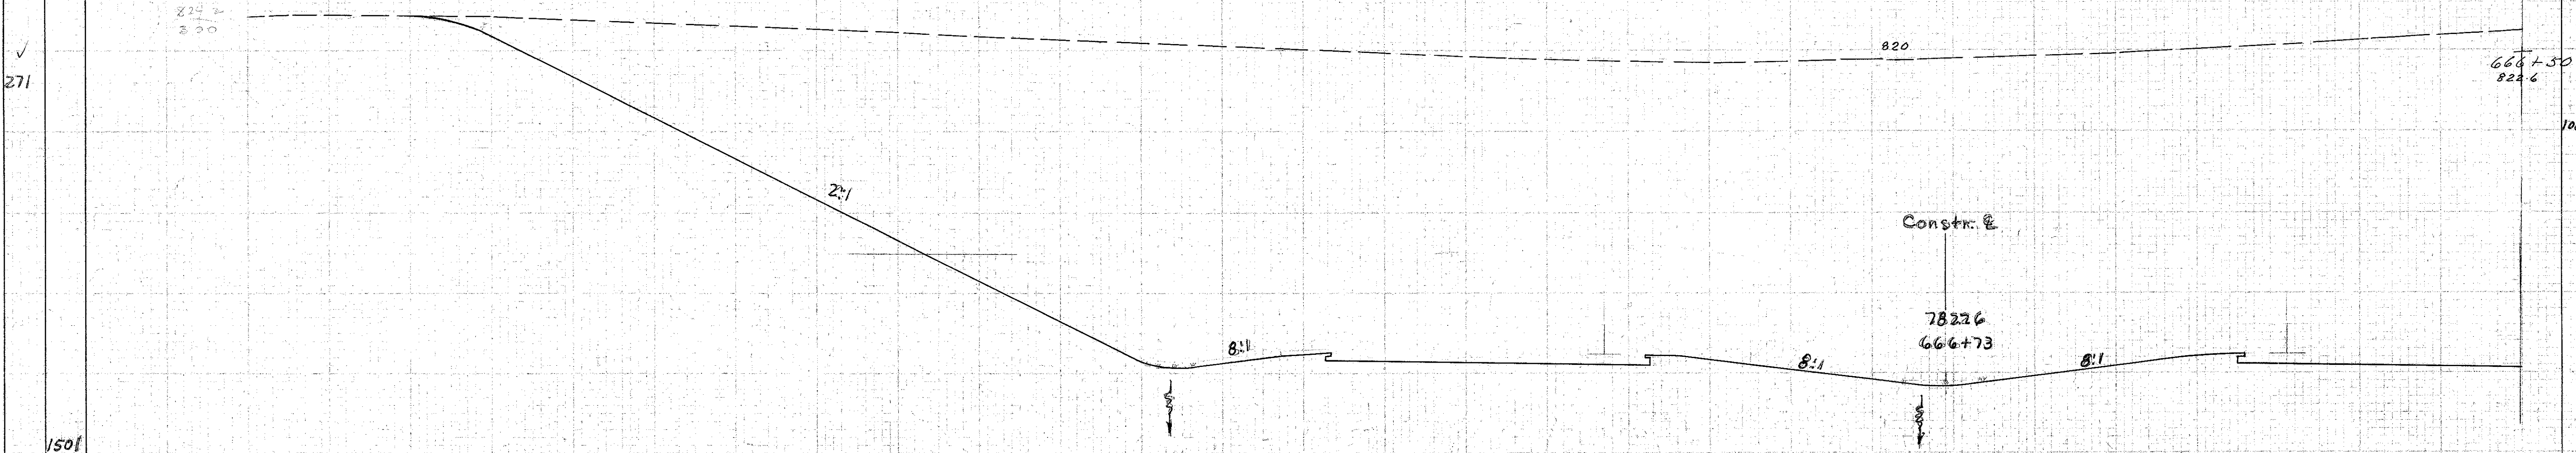

150'

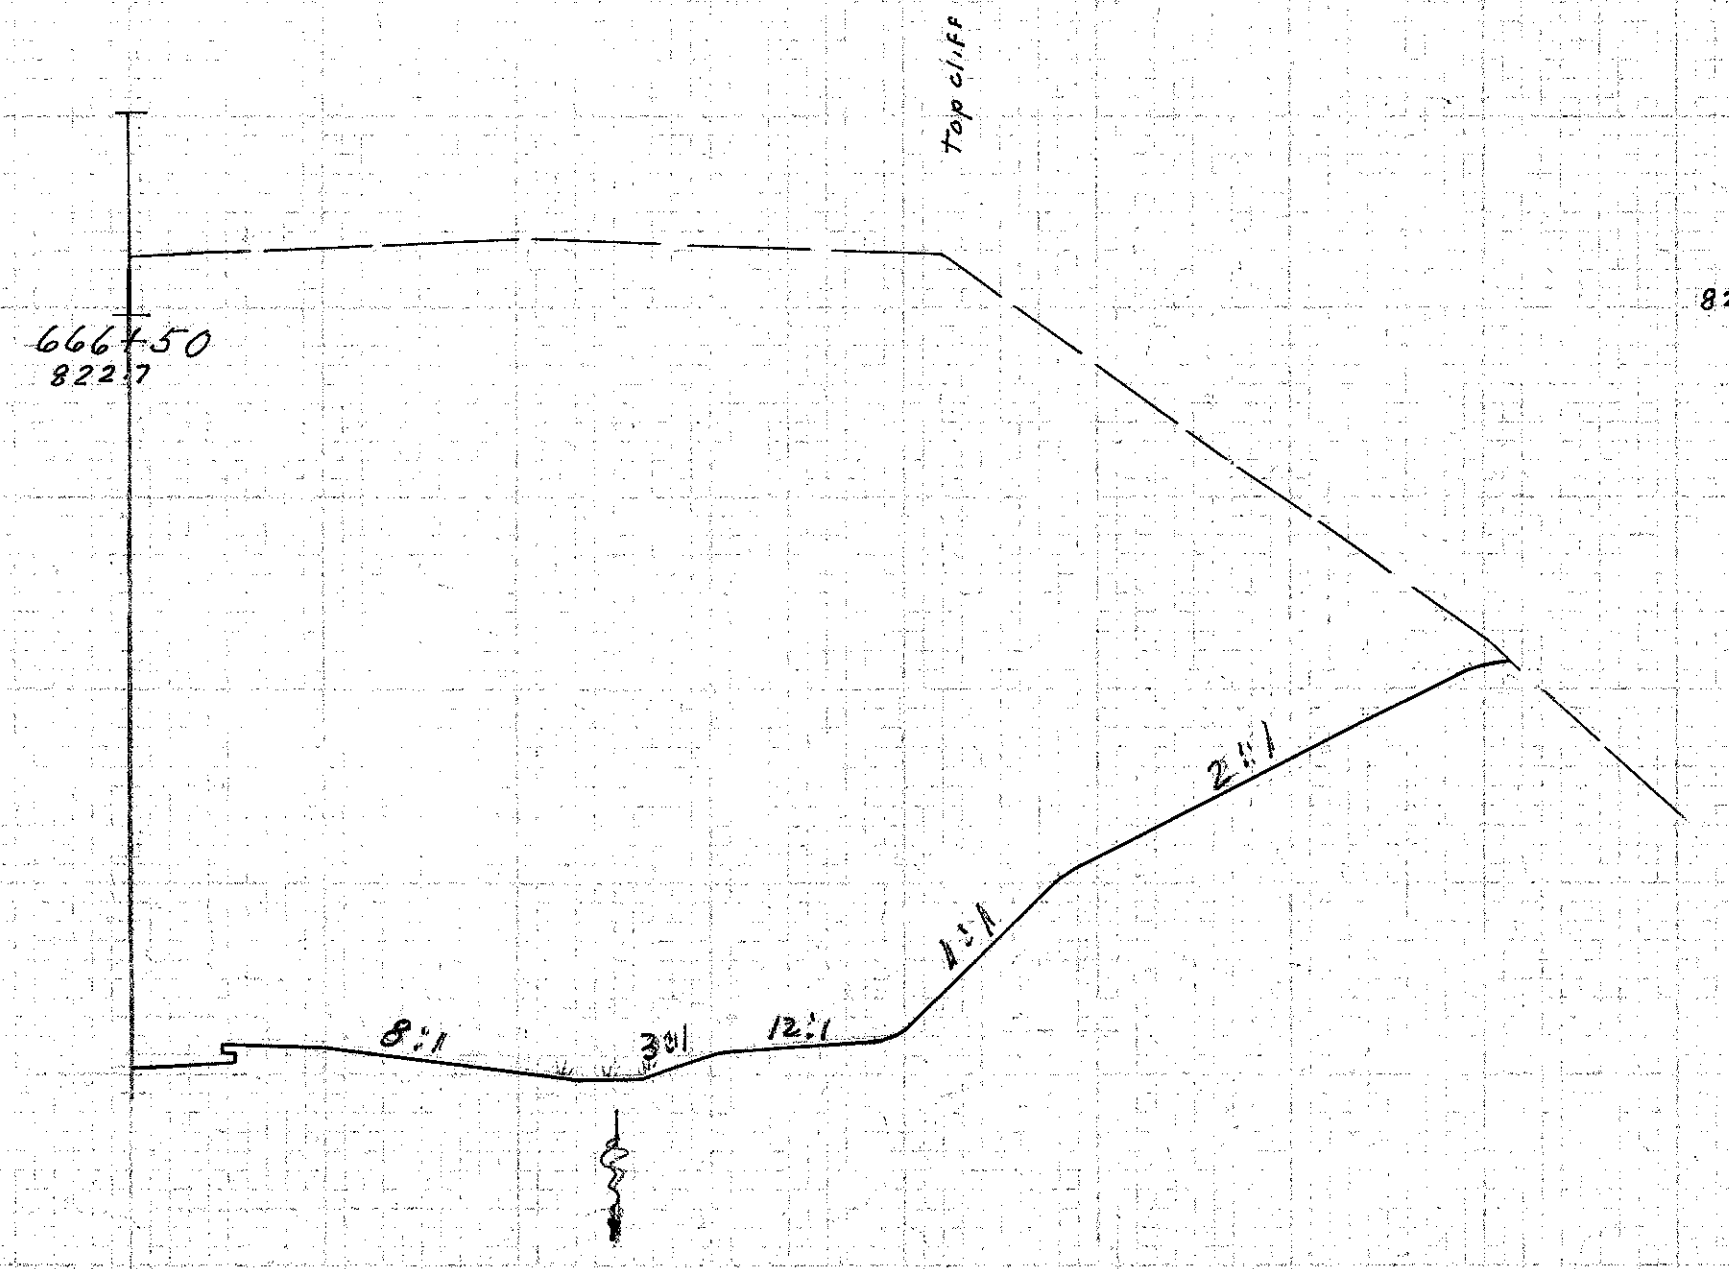

666+50
822.7

820

Top cliff

Const. E

782.6
666+73

666+50
822.6

105.2

136.15

Sta. 666+32 1017.6

259

Sta. 666+22

2 20 40 60 80 100 120 140 160 180 200 220 240 260

280
Sta. 666+50

Sheet 4-21-58