


SREDDING
2ND
WIDTH
3RD
YDS.

FOR NO.	STATE	PROJECT	
2	OHIO	ACI-1103 (27)	

263
413

LAKE COUNTY
LAK-1-16.55

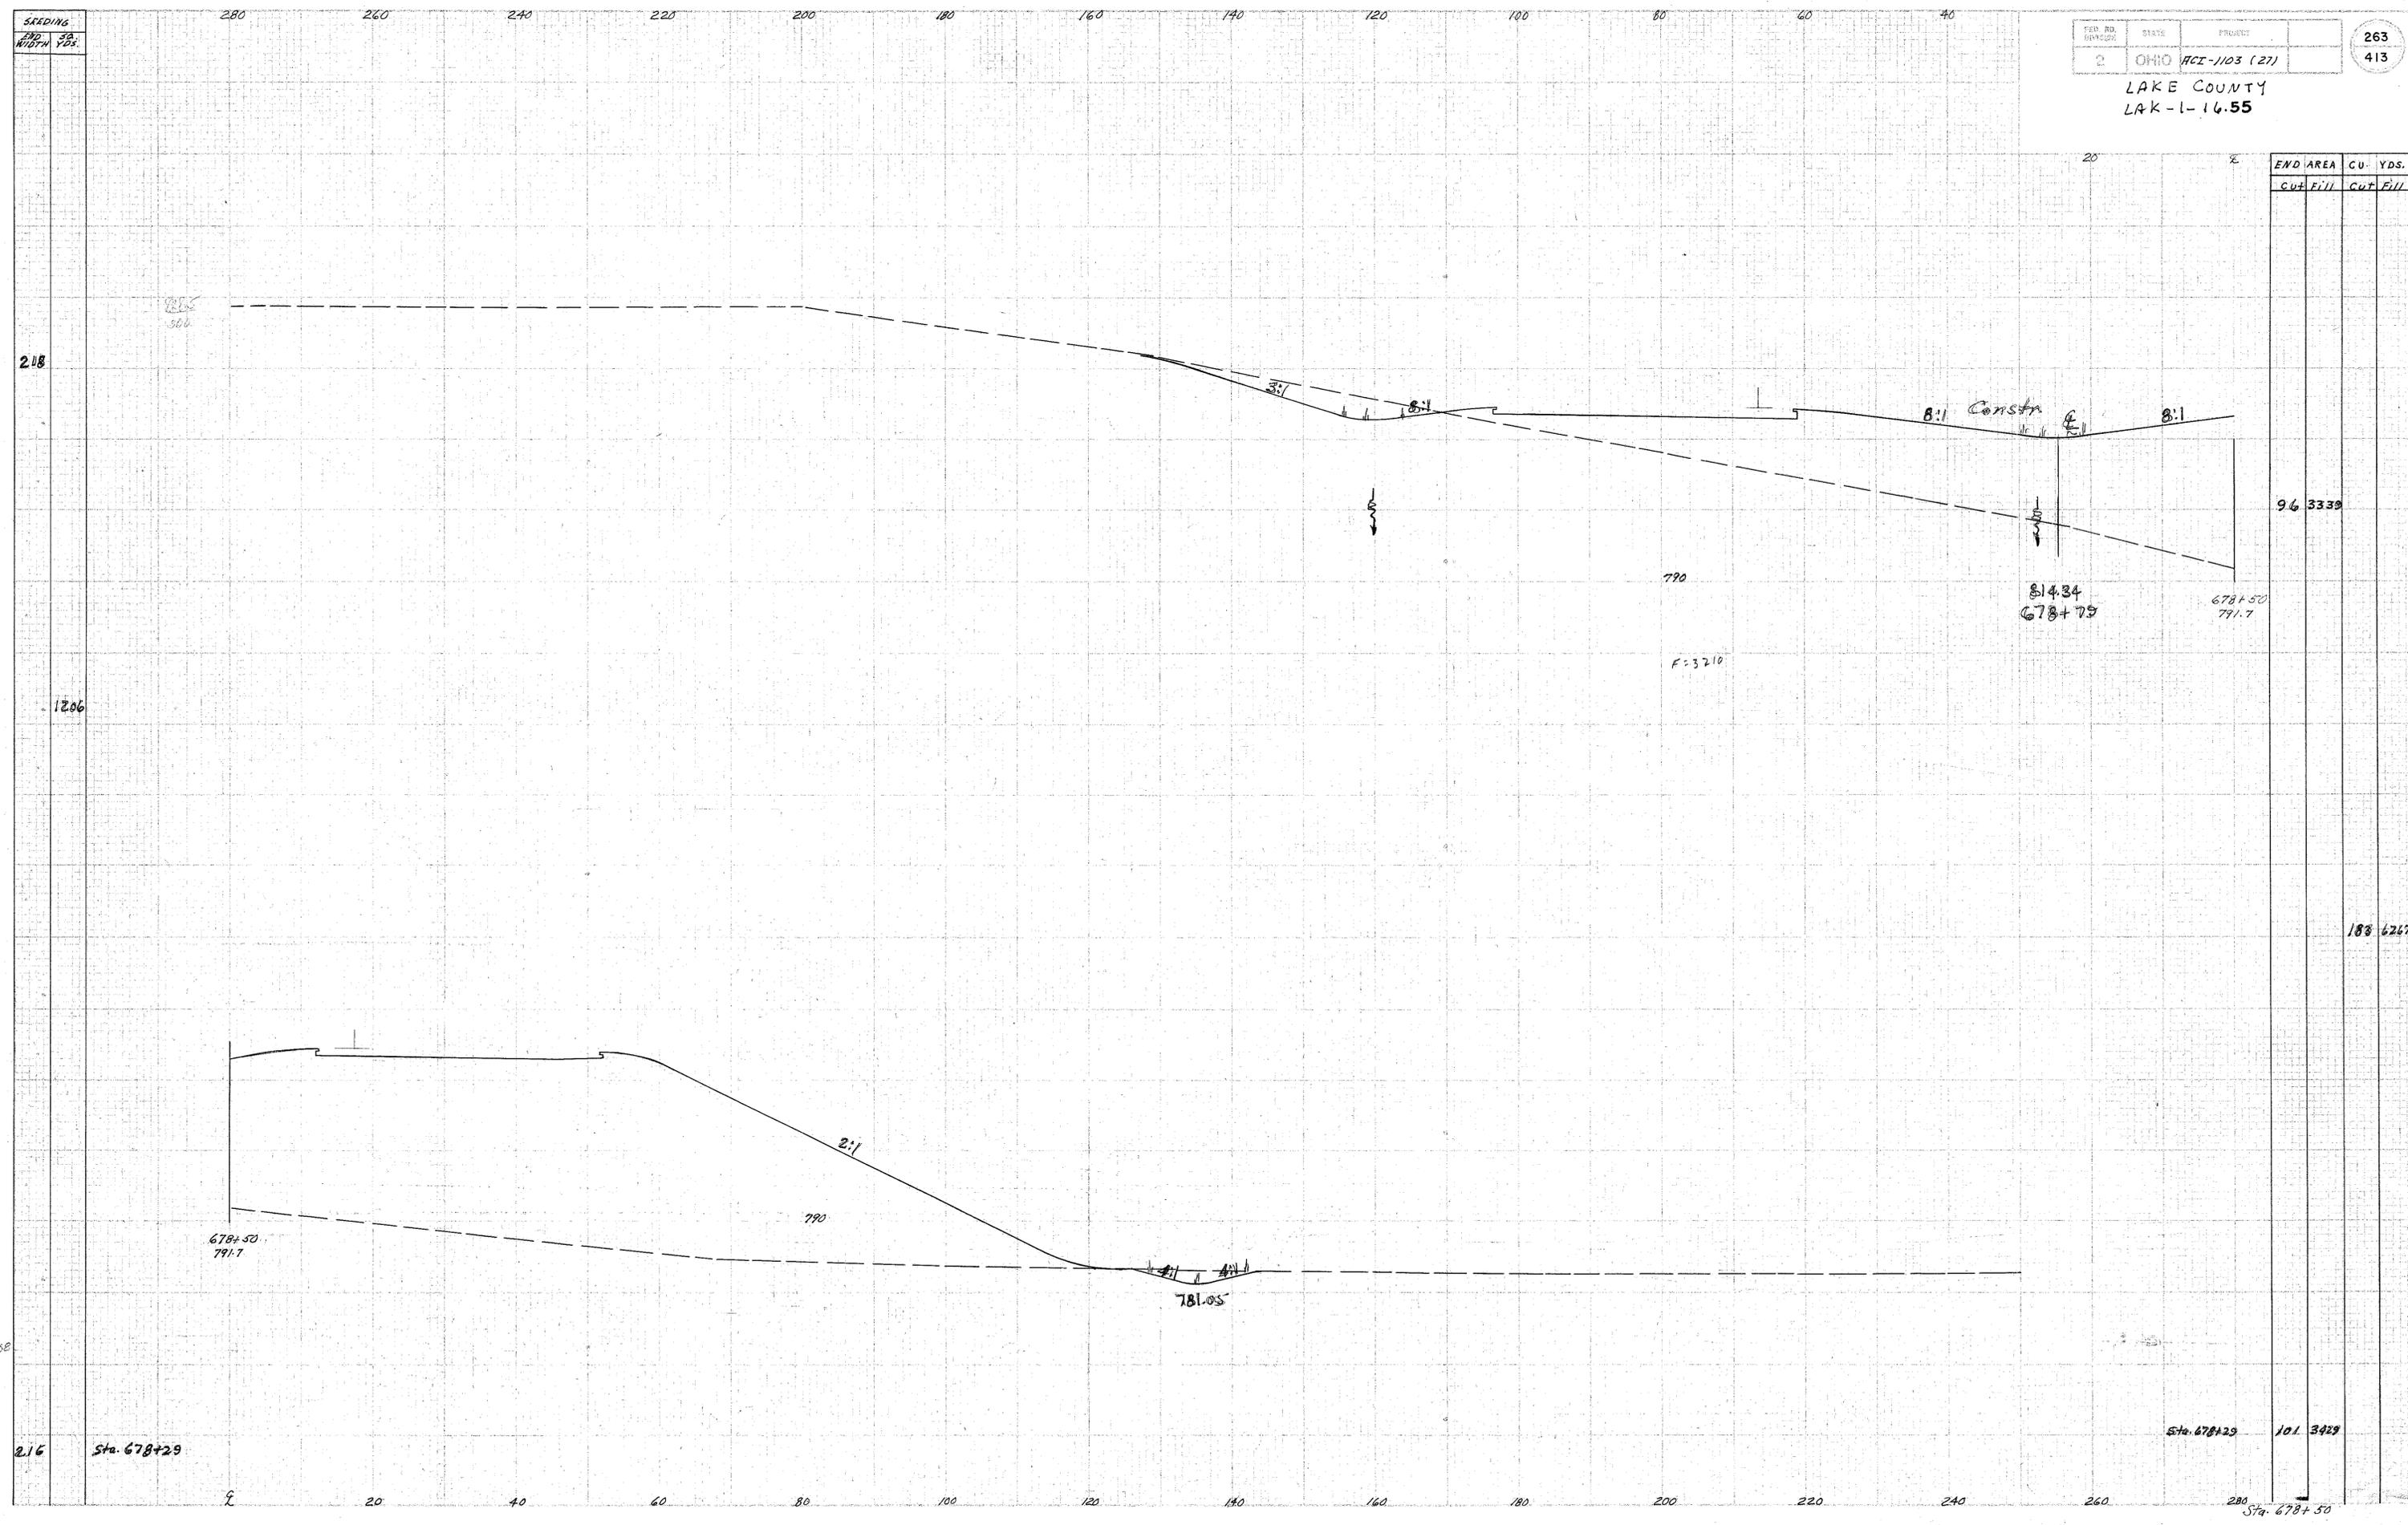

END AREA	CU. YDS.
CUT	FILL

9.6	3339
188	6267
101	3429

Ch. Book A-21-38

216 Sta. 678+29

Sta. 678+29

Sta. 678+50