

280 260 240 220 200 180 160 140 120 100 80 60 40



SECTIONS  
NO. 28  
WIDTH 120'

FED. RD. DIVISION	STATE	PROJECT
2	OHIO	PCI-1103 (27)

293  
413

LAKE COUNTY  
LAK-1-16.55

END AREA		CU. YDS.	
CUT	FILL	CUT	FILL

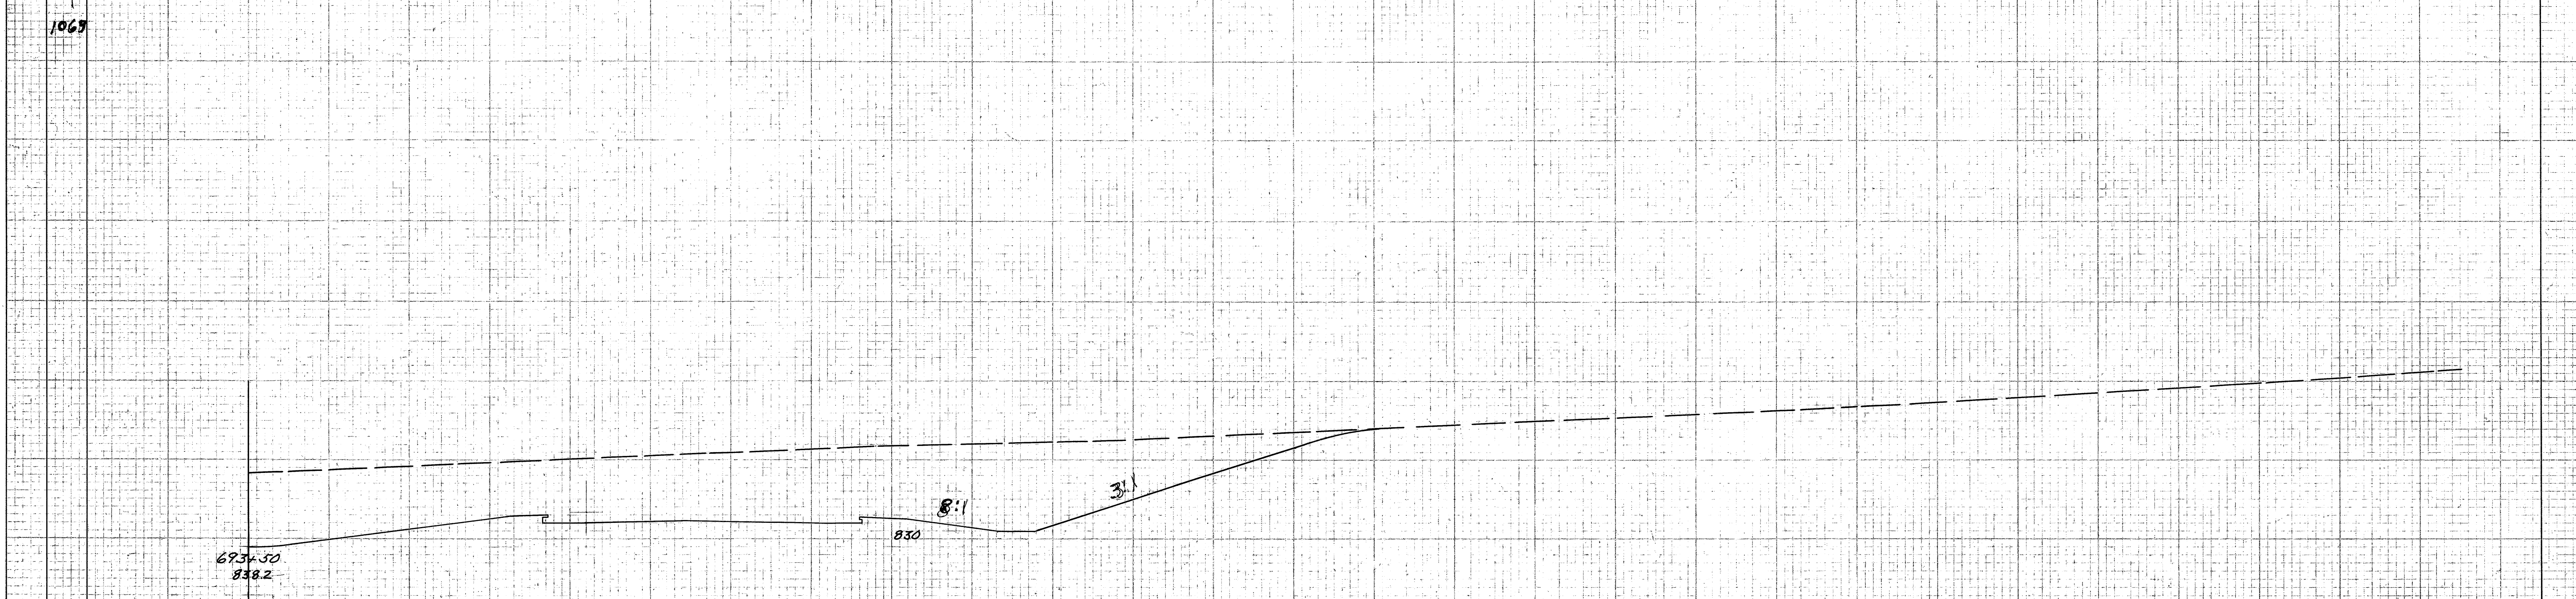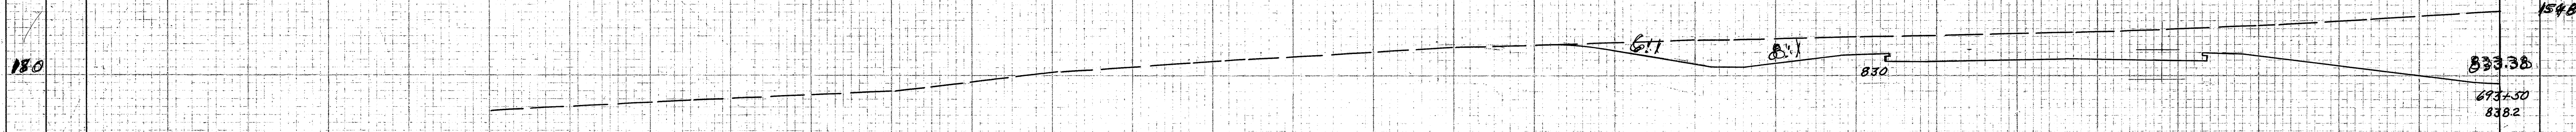

205 Sta. 693+00 2586 Sta. 693+00 2586 Sta. 695+50

Checked F.S.  
1-21-58  
vBB