


140 120 100 80 60 40 20 5 20 40 60 80 100

SEEDING
FWD. 30
WIDEN. 20
FDS.

FED. NO. DIVISION	STATE	PROJECT
2	OHIO	HCI-1103 (27)

334
413

LAKE COUNTY
LAK-1-16.55

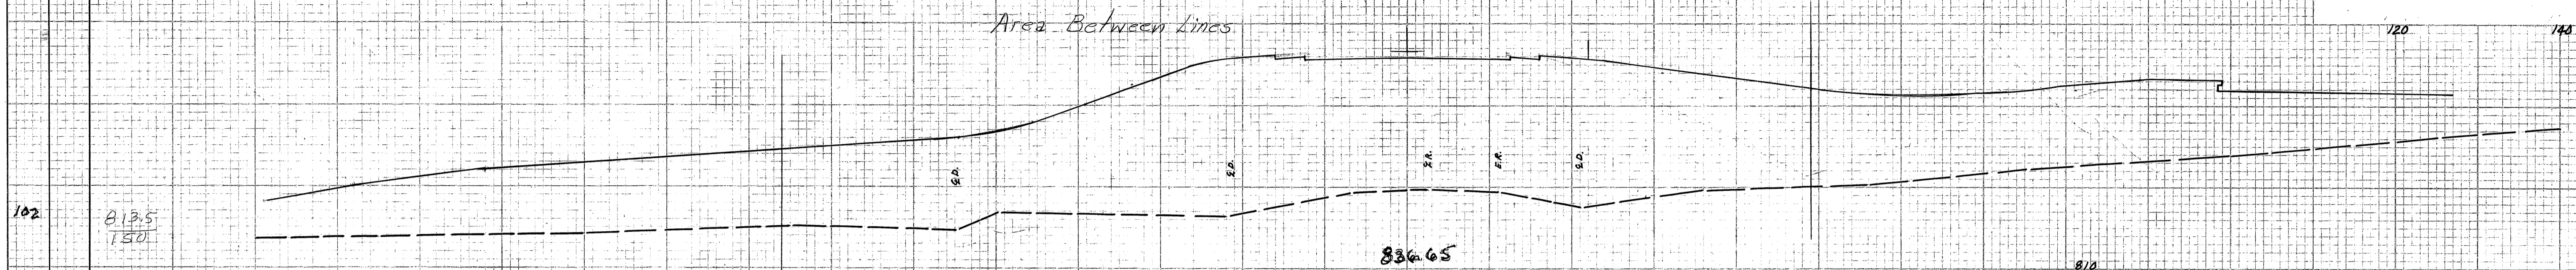

102
813.5
150

836.65
27+50
819.72

810

END AREA	C.U.	YDS.
CUT	FILL	CUT FILL

1892

283

Flow Line

27+32
Ditch

Area Between Lines

0
820.3
150

837.10
27+00
819.88

810

1991

3166

Added DF-37-58
JM-3-1-58

333

Sta. 26+50
@ And
21 BR 1417

116 Sta. 26+50

Sta. 27+00 to 27+50

Vernon Road