




FED. RD. DIVISION	STATE	PROJECT	
2	OHIO	ACI-1103 (27)	

378
413


LAKE COUNTY
LAK-I-16.55

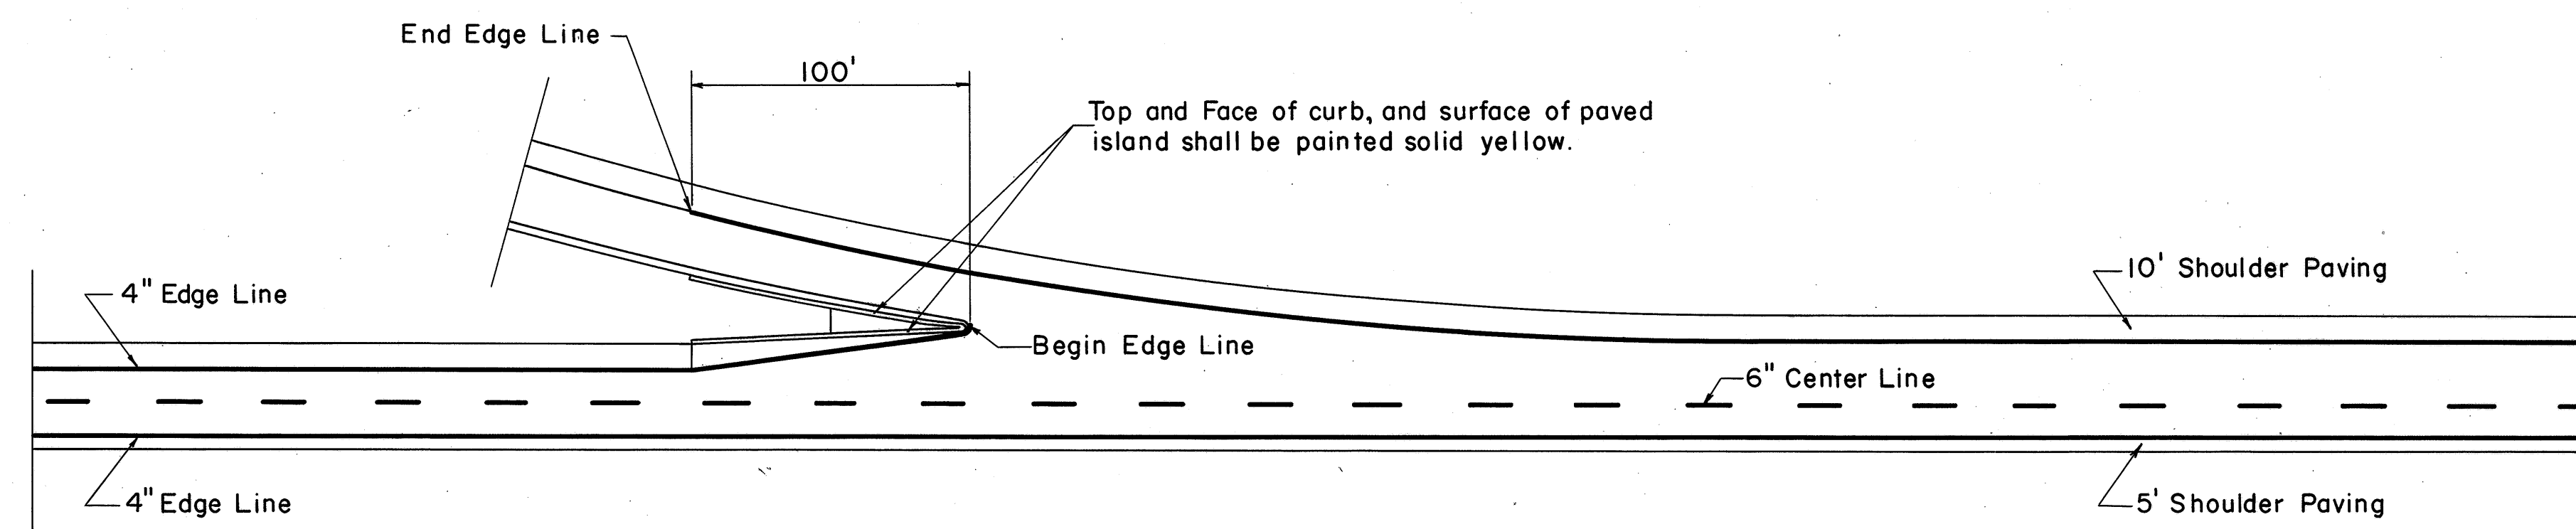

EXIT TERMINAL

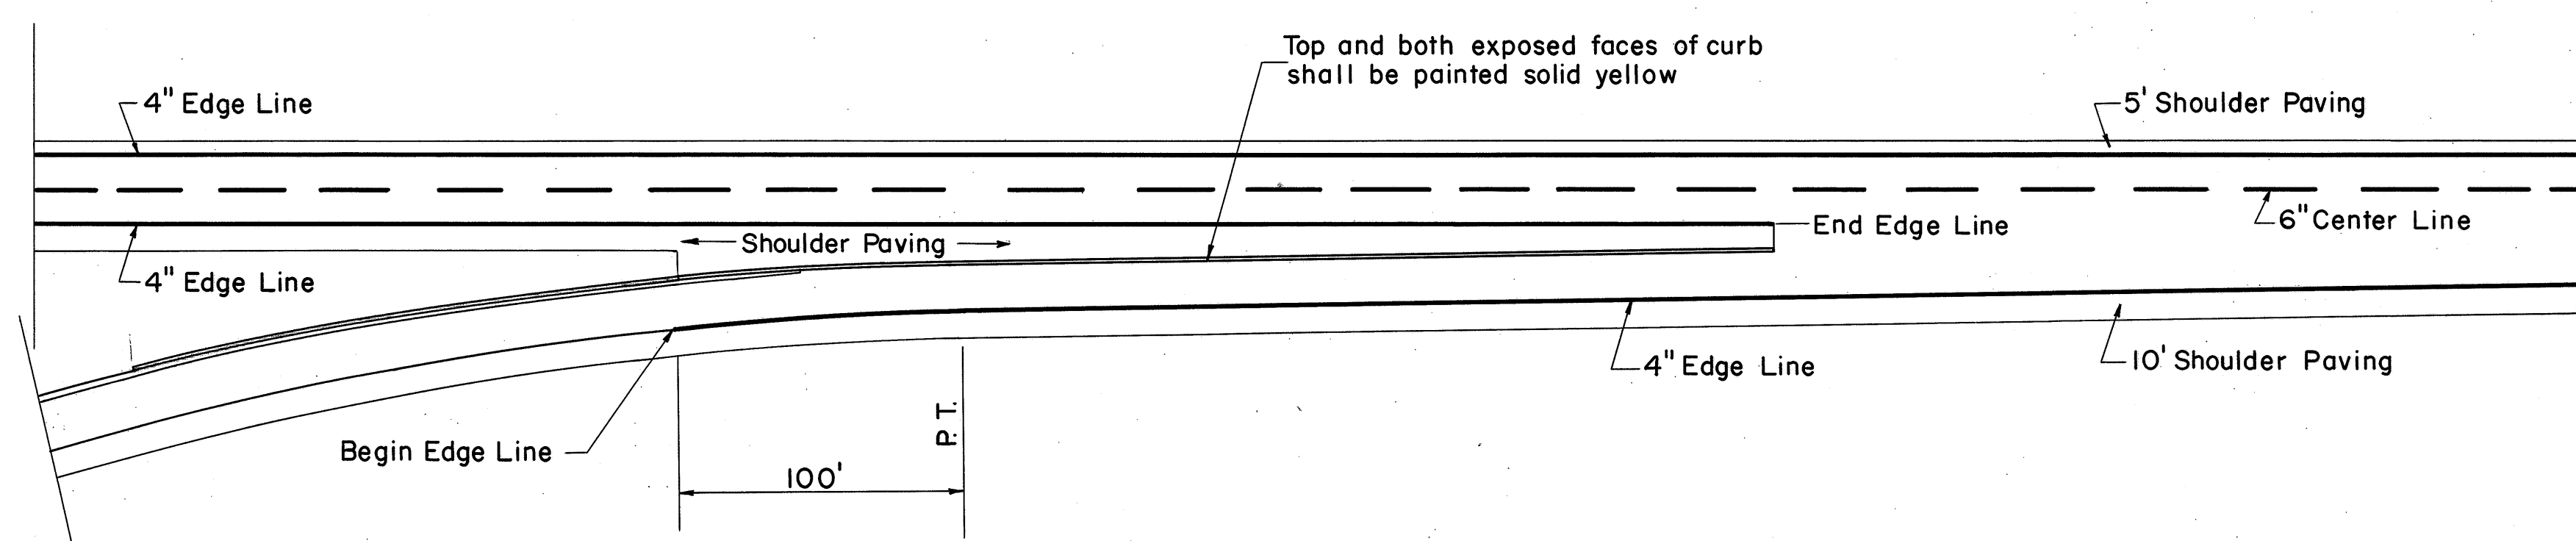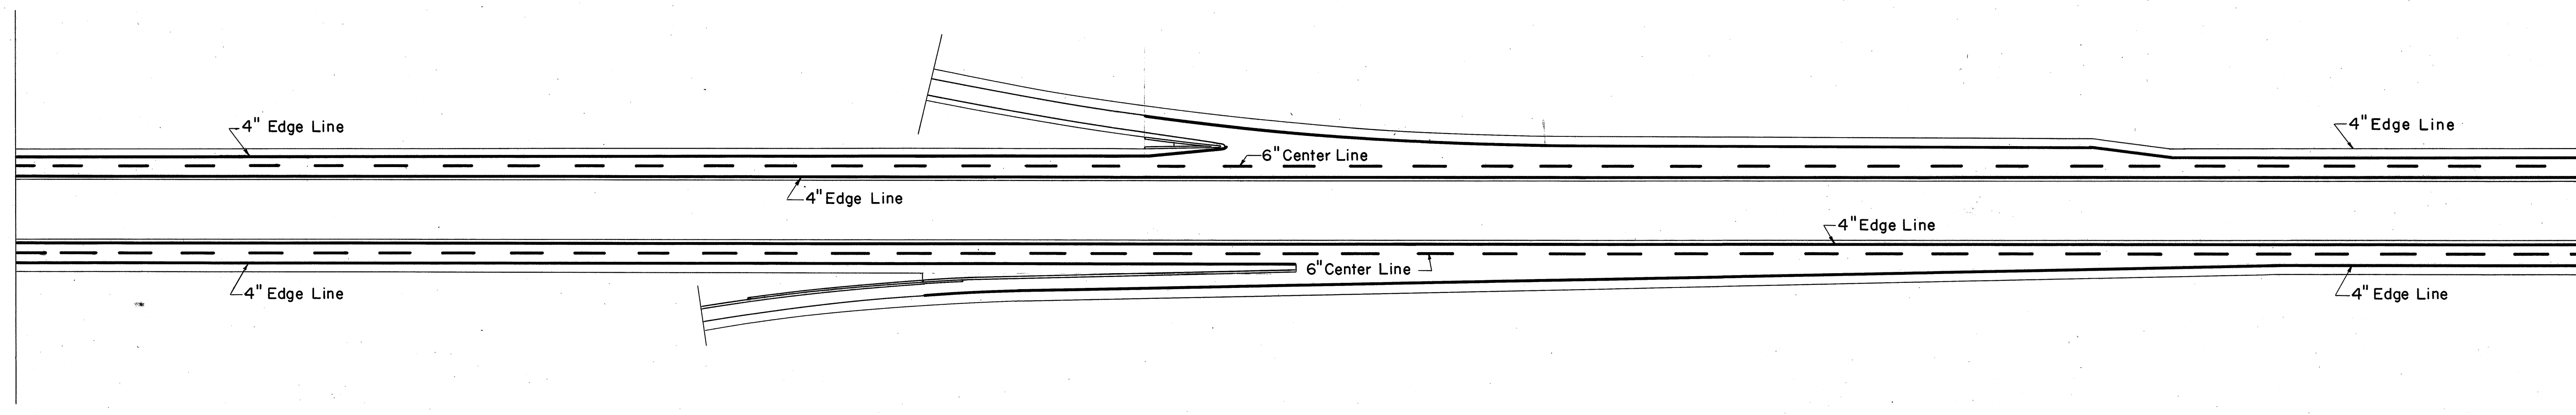

ENTRANCE TERMINAL

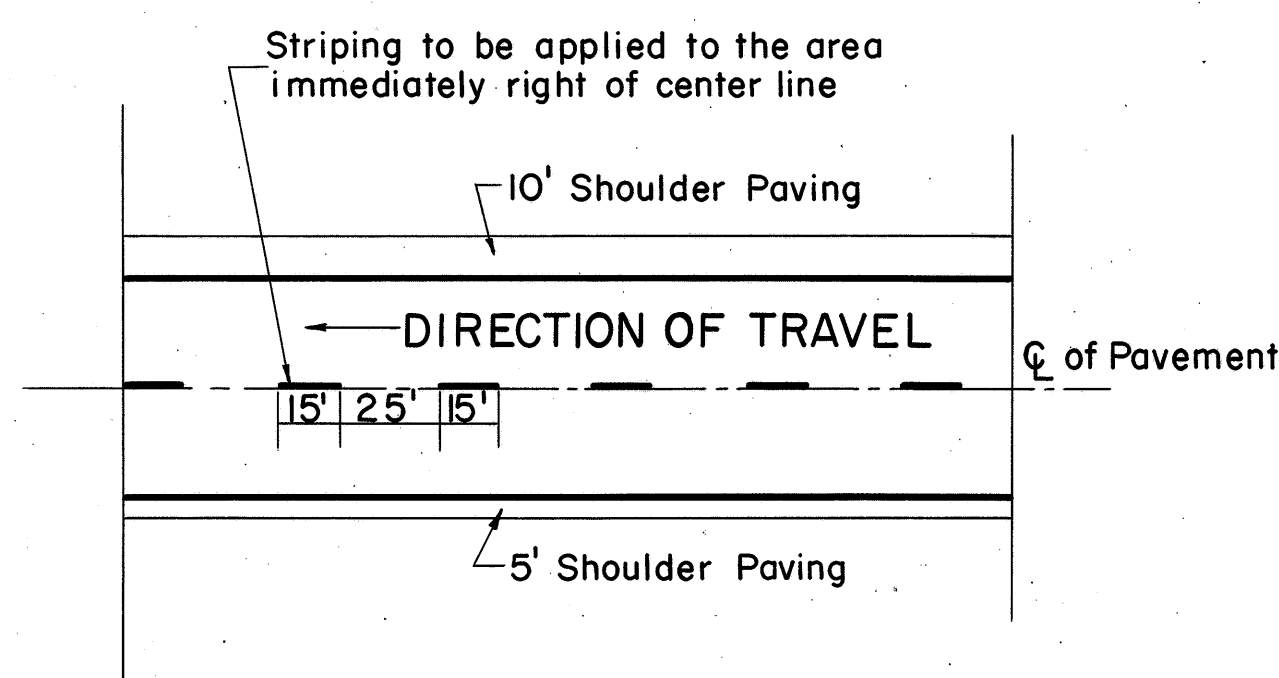

TYPICAL CENTER LINE STRIPING

PAVEMENT MARKING DETAIL

Scale: 1" = 50'-0"