


TYPICAL SECTIONS

TYPE 448 ON 301

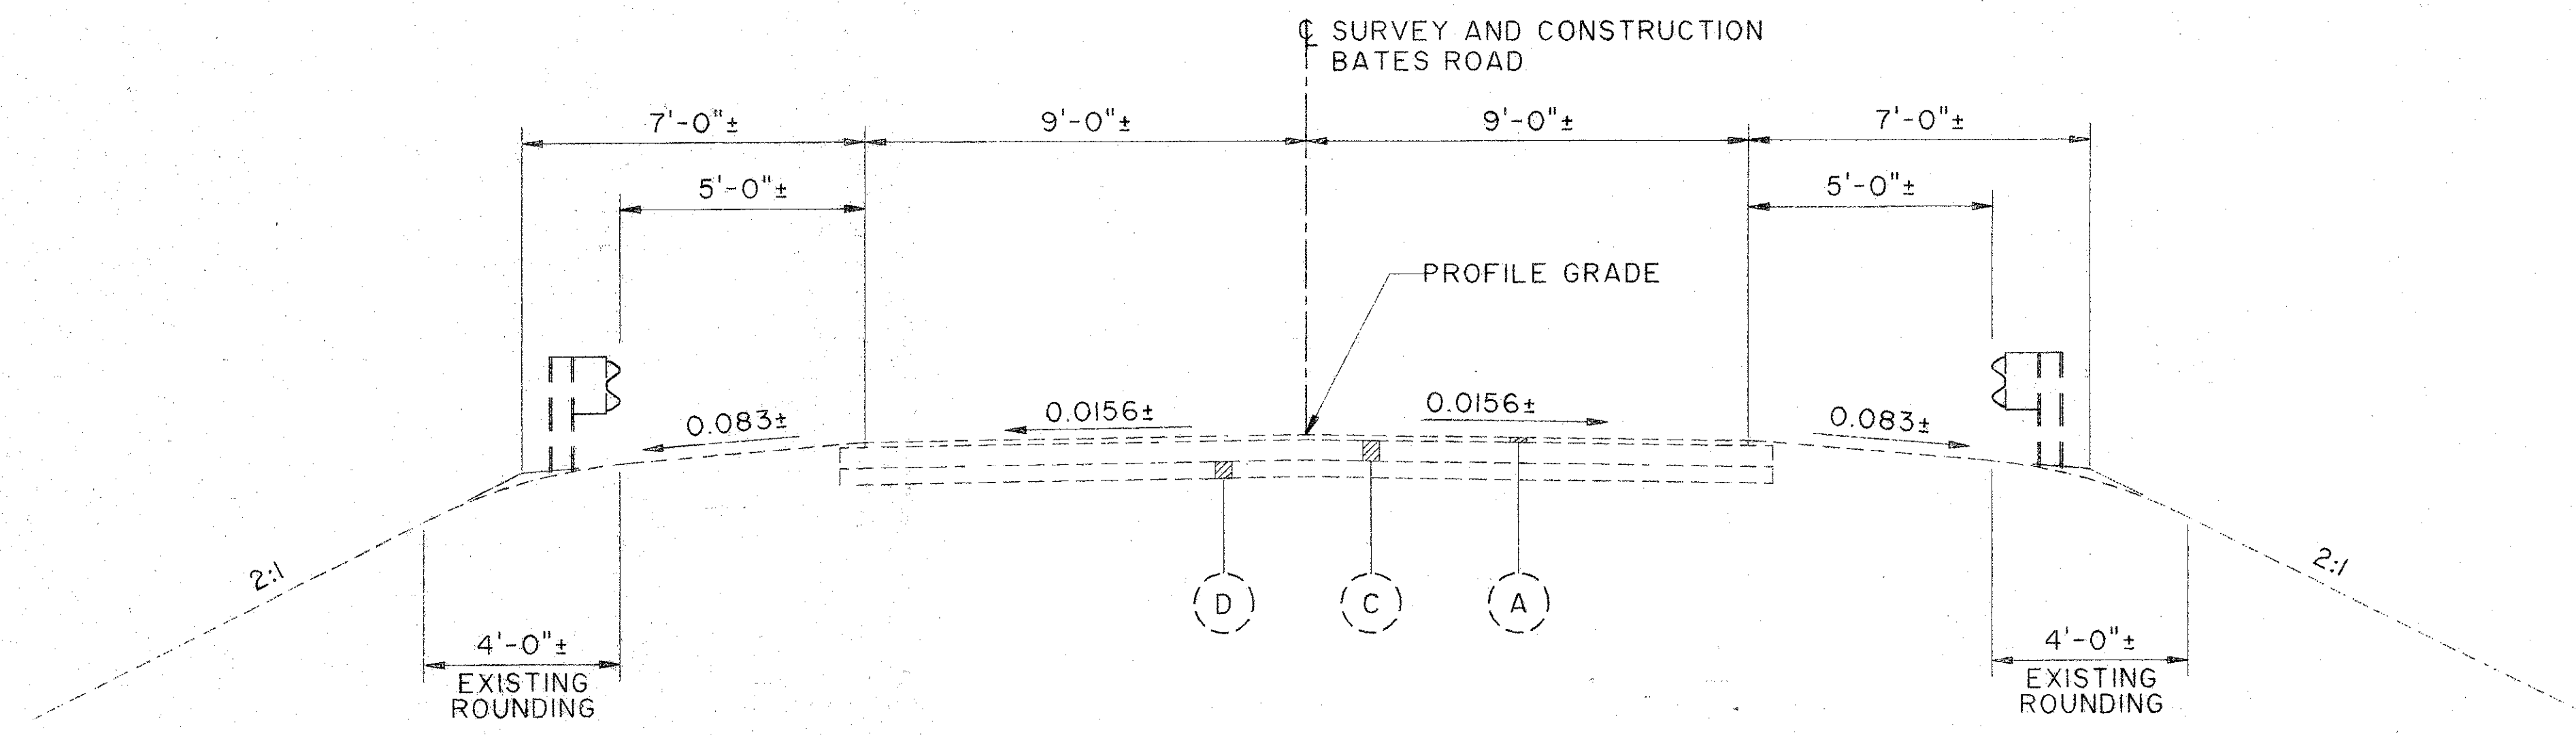

EXISTING NORMAL SECTION

STA. 18+00.00 TO STA. 18+50.08 = 50.08 LIN. FT.
 STA. 21+70.28 TO STA. 22+25.00 = 54.72 LIN. FT.
 TOTAL 104.80 LIN. FT.

** GUARDRAIL OFFSET VARIES
SEE PLAN AND PROFILE DRAWINGS

⊕ FOR LIMIT OF GUARDRAIL SEE PLAN
AND PROFILE.

FOR LEGEND SEE SHEET 2

Filename: K:\MGI\0007\0185\STRUCT\01855031
 Proj: Sealy\0185\BIR / 05-17-94 (10:28)