


- NOTES:**
- PROPOSED WORK: NEW COMPOSITE REINFORCED CONCRETE DECK, NEW ABUTMENT BACKWALLS, NEW PORTIONS OF WINGWALLS, RESET ROCKER BEARINGS AT ABUTMENTS, NEW STRIP SEAL EXPANSION JOINTS, PATCH AND SEAL SUBSTRUCTURES, NEW APPROACH SLABS AND PAINT EXISTING STEEL SUPERSTRUCTURE. NEW SLOPE PROTECTION

PLAN

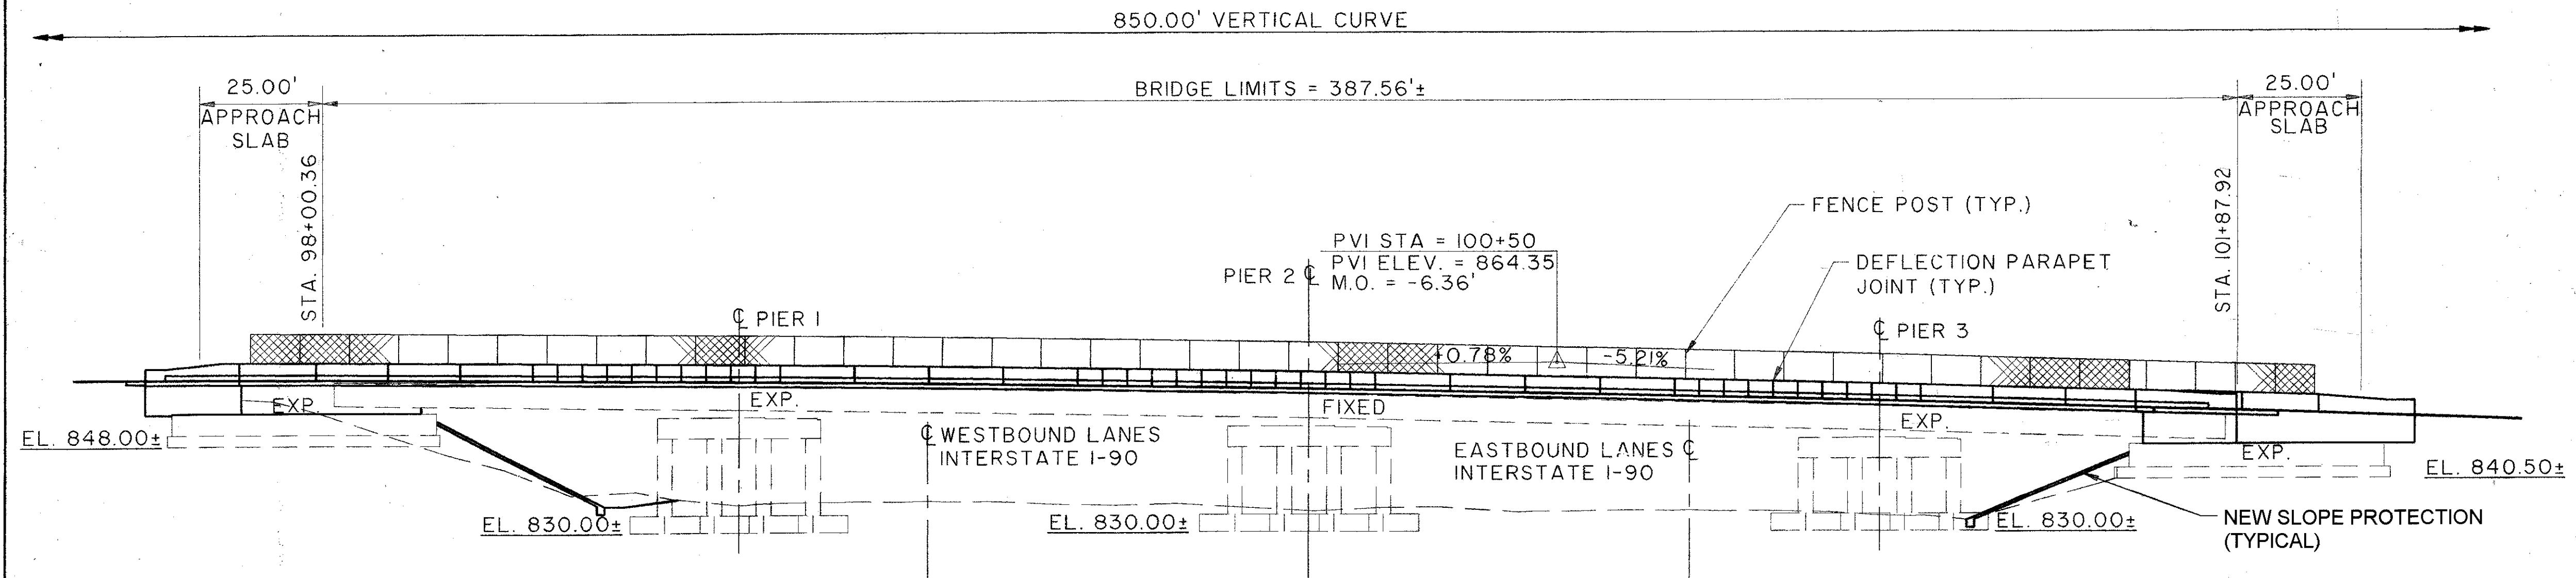

ELEVATION

THE OSBORN ENGINEERING COMPANY						22/52
CONSULTING ENGINEERS						
CLEVELAND, OHIO 44114						
GENERAL PLAN AND ELEVATION						
BRIDGE NO. LAK-90-2515						
RIVER ROAD OVER I-90						
LAKE COUNTY						OHIO
DESIGNED	DRAWN	TRACED	CHECKED	REVIEWED	DATE	REVISED
LYH	BFG		JRS	GA	2/94	

File name: K:\VOLI\0007\0185\STRUCT\01855761
 Plot: Scale: 1"=20'-0"
 Date: 09/16/04 10:27:44 AM

RIVER ROAD