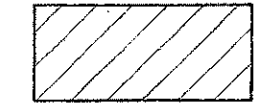
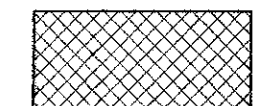





ESTIMATED QUANTITIES			
ITEM	DESCRIPTION	QUANTITY	
		MEASURED	ESTIMATED
843	PATCHING CONCRETE STRUCTURE WITH TROWELABLE MORTAR	4 SF	12 SF

LEGEND



-  ITEM 202, PORTIONS OF STRUCTURE REMOVED, AS PER PLAN
-  ITEM 843, PATCHING CONCRETE STRUCTURE, WITH TROWELABLE MORTAR

NOTES:

1. FOR ADDITIONAL NOTES SEE SHEET 24/52
2. FOR NEW BACKWALL AND CONCRETE PARAPET REPLACEMENT DETAILS, SEE SHEETS 28/52 AND 29/52.

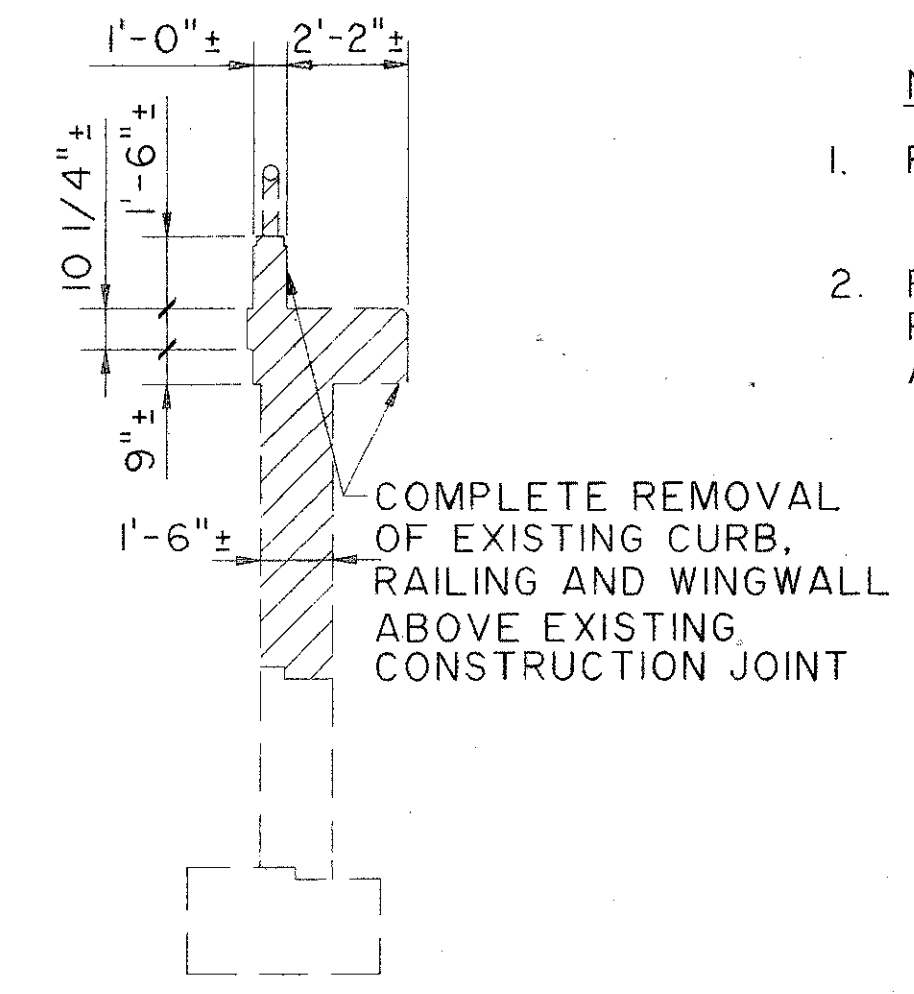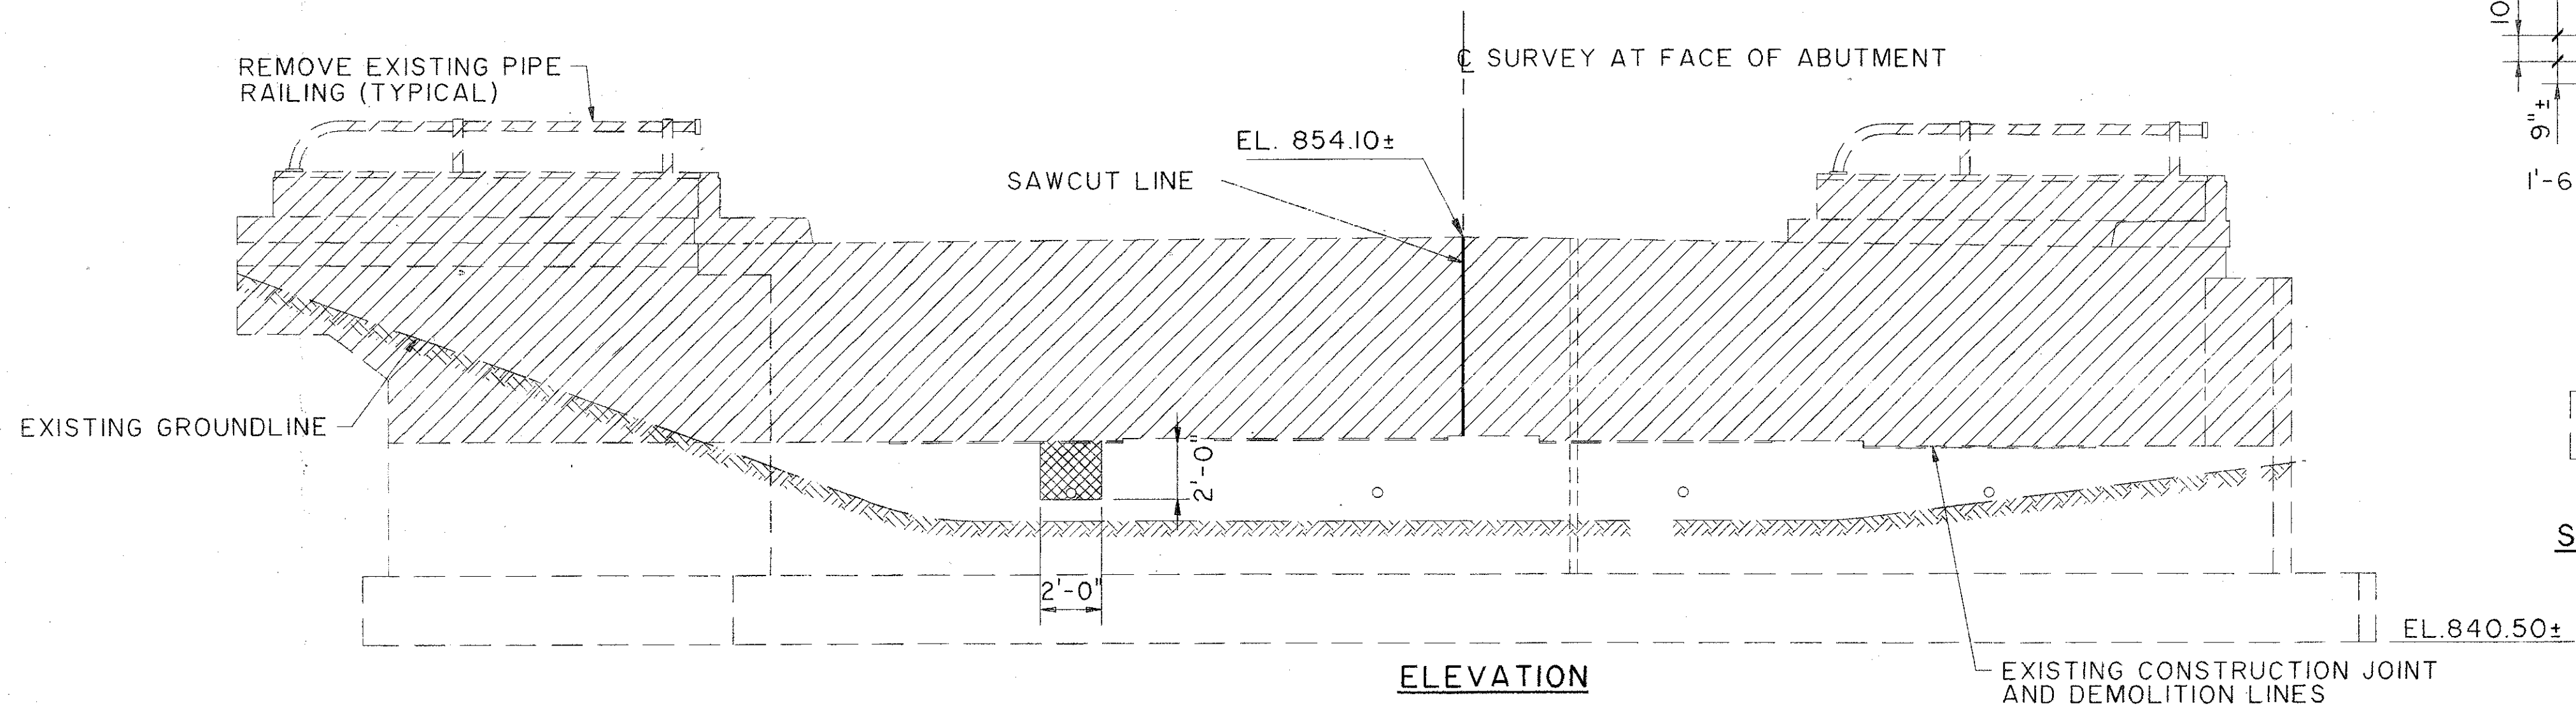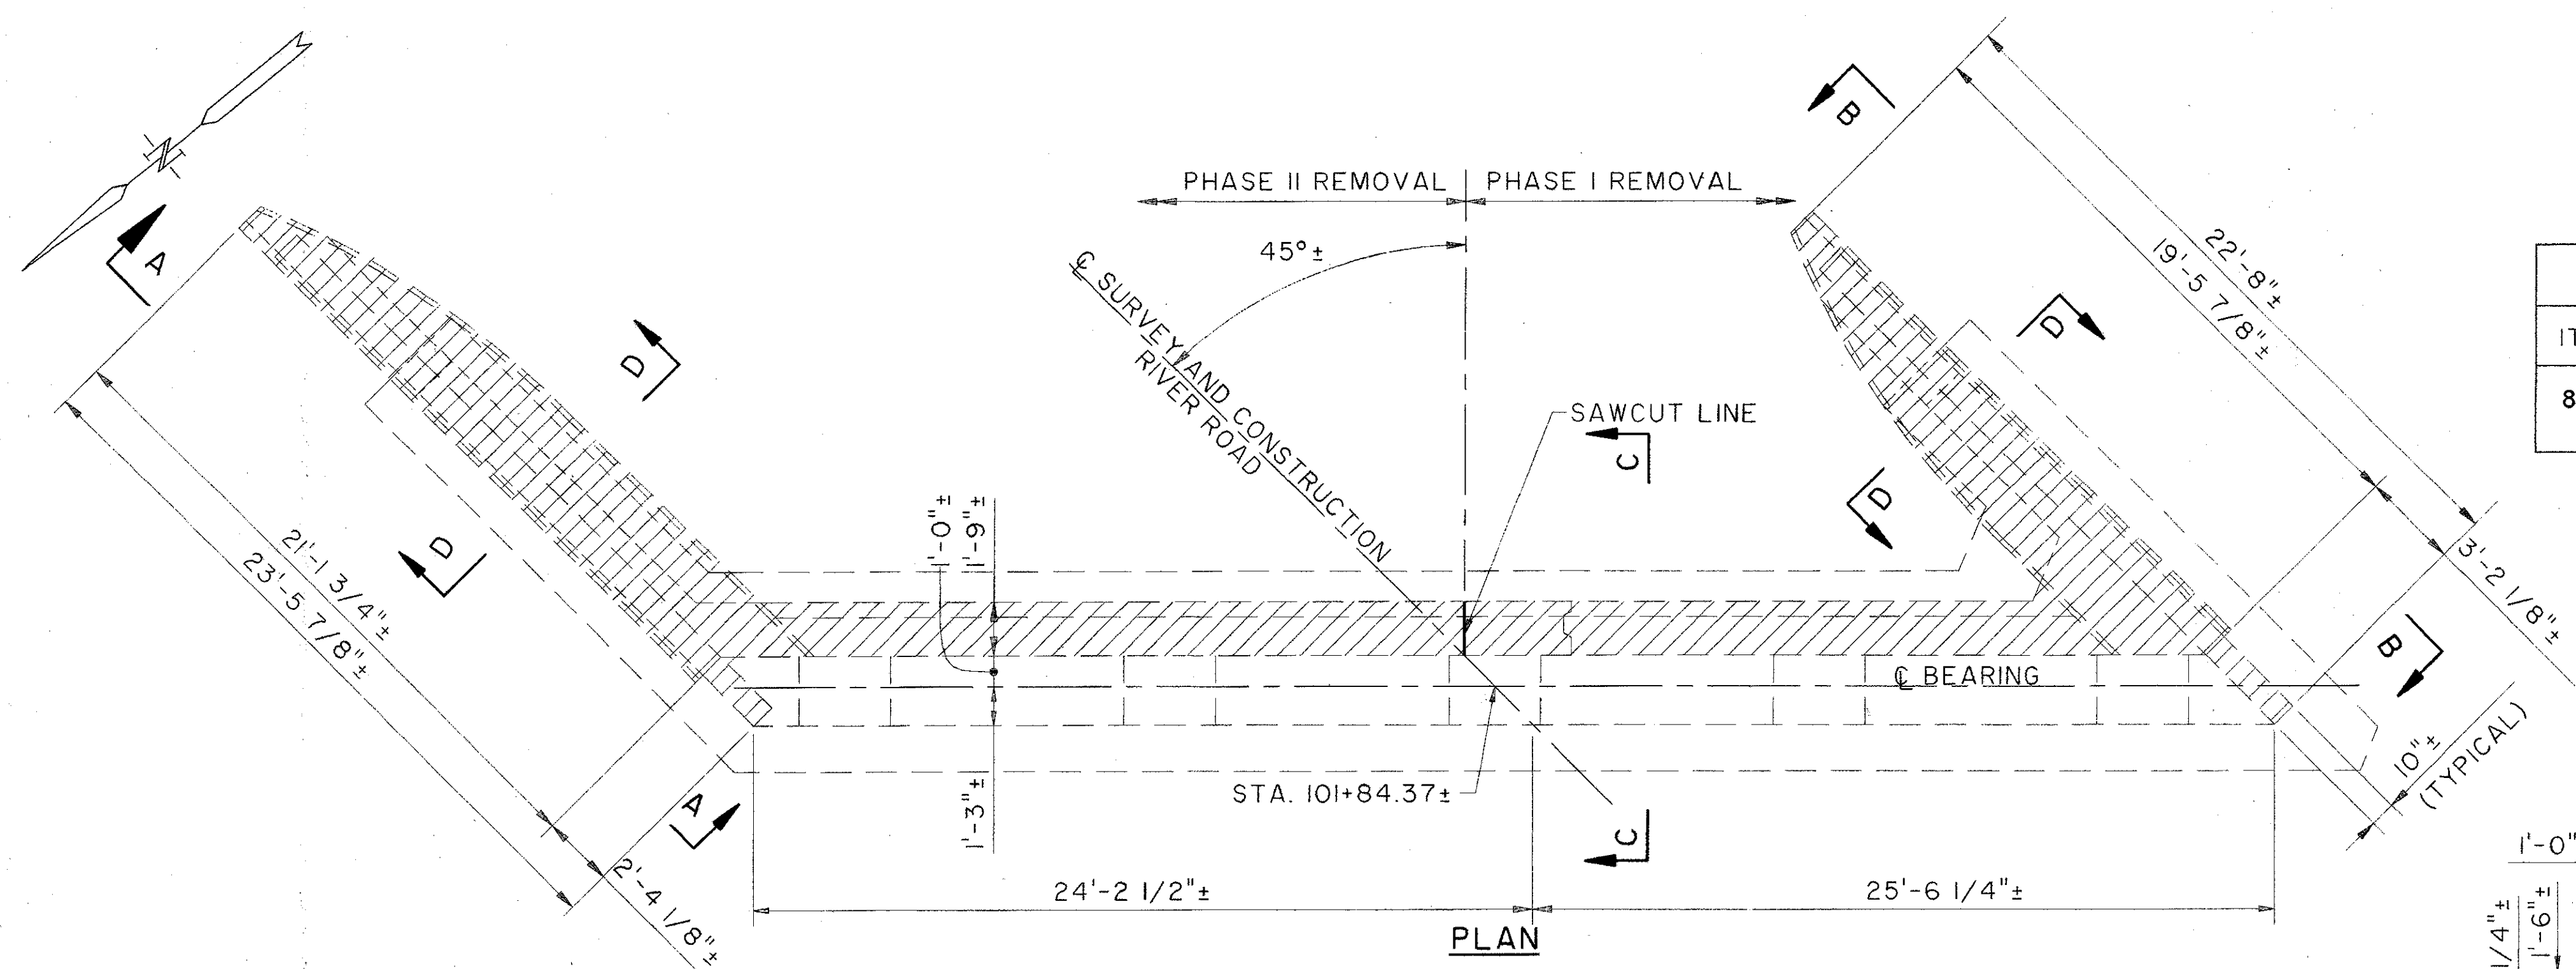

SECTION D-D

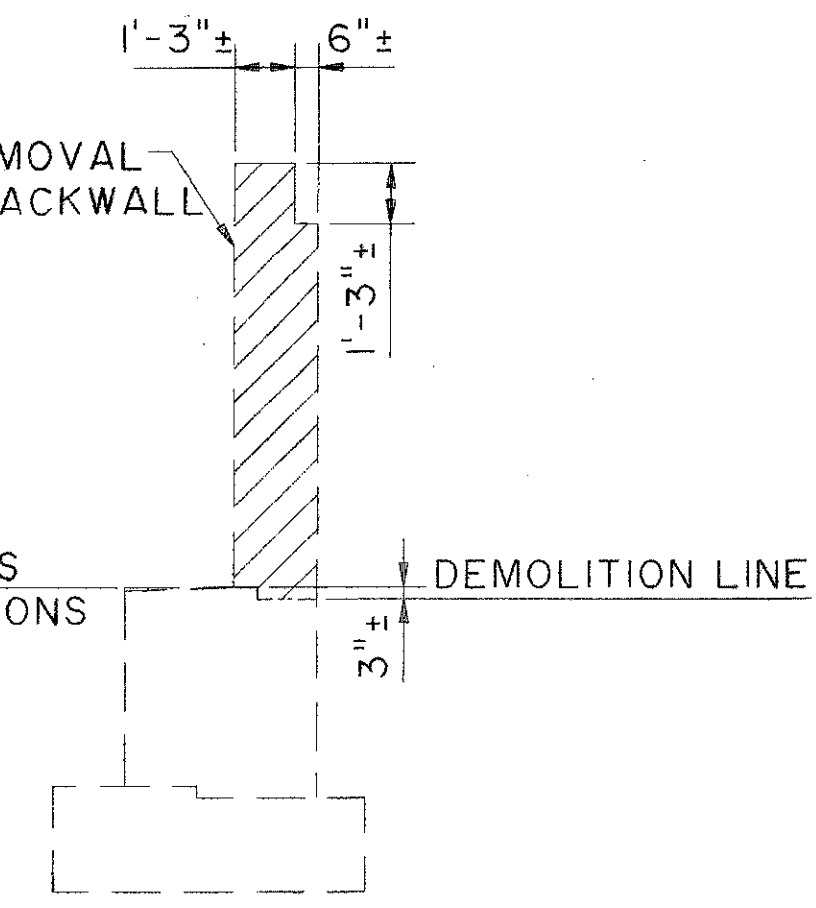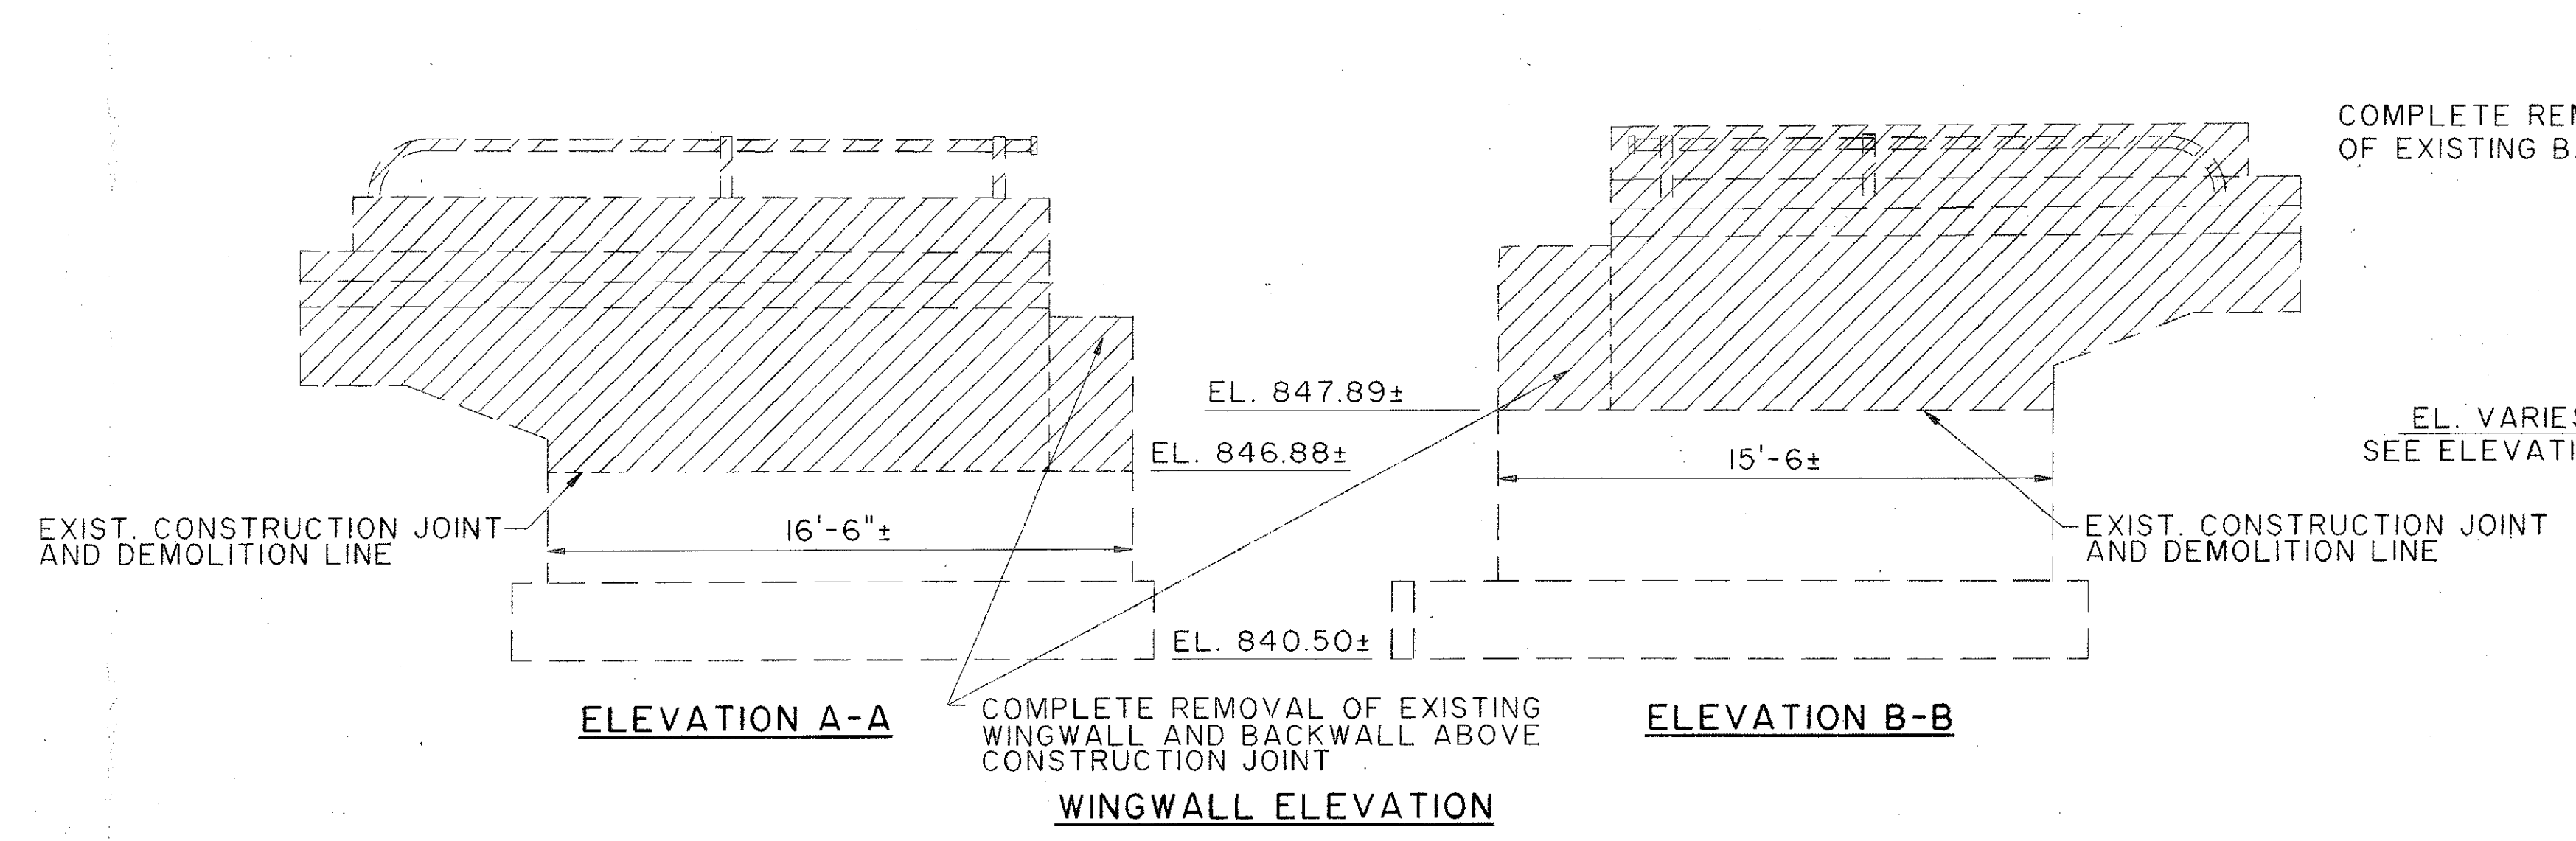

SECTION C-C

THE OSBORN ENGINEERING COMPANY 25/52
CONSULTING ENGINEERS
CLEVELAND, OHIO 44114

FORWARD ABUTMENT DEMOLITION AND REPAIRS
BRIDGE NO. LAK-90-2515
RIVER ROAD OVER I-90

DESIGNED	DRAWN	TRACED	CHECKED	REVIEWED	DATE	REVISED
LYH	BFG		JRS	GA	2/94	ODOT 62488

File name: K:\OJL\0007\0185\STRUCT\01855727
 Plot Scale: 1/4"=1'-0"
 Print Date: 08-12-94 (163)

RIVER ROAD