


TRAFFIC MAINTENANCE (ROADWAY LOWERING)


LAKE COUNTY LAK - 90 - 21.51	OHIO FHWA REGION 5	20 81
		FEDERAL PROJECT

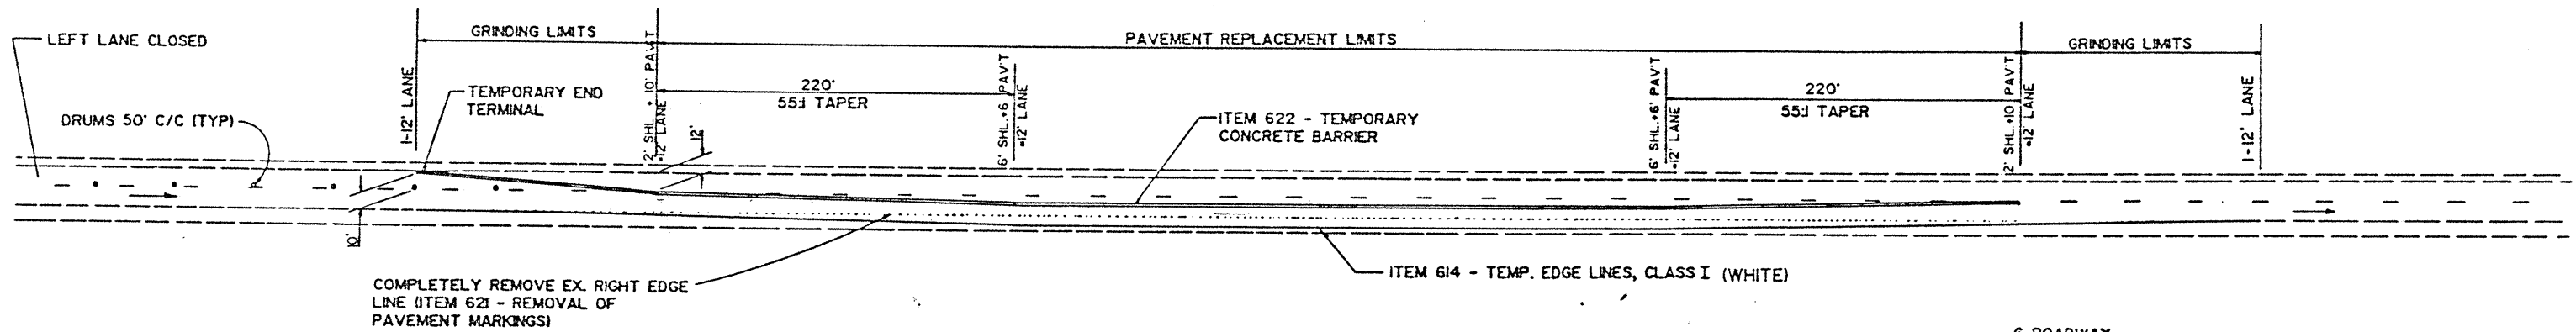


PHASE I

- 1) IMPLEMENT TRAFFIC CONTROL AS SHOWN
- 2) REMOVE EX. PAVEMENT TO THE LIMITS SHOWN ON THE ADJACENT TYPICAL
- 3) CONSTRUCT NEW PAVEMENT
- 4) REPLACE CONCRETE BARRIER WITH DRUMS * WITHIN GRINDING LIMITS *
- 5) PERFORM GRINDING AND INSTALL PAVEMENT MARKING FOR PHASE II *
- 6) SHIFT TRAFFIC INTO PHASE II *

* - THE TIME REQUIRED TO IMPLEMENT PARTS 4, 5, AND 6 OF PHASE I SHALL BE KEPT TO AN ABSOLUTE MINIMUM. ONCE STARTED, THESE OPERATIONS SHALL BE WORKED ON CONTINUOUSLY UNTIL COMPLETION.

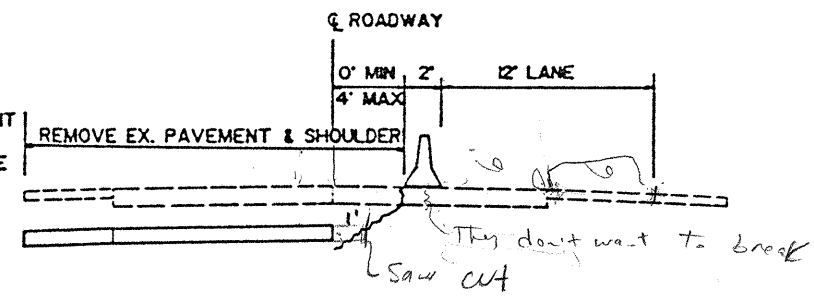


TYPICAL PHASE I CONSTRUCTION

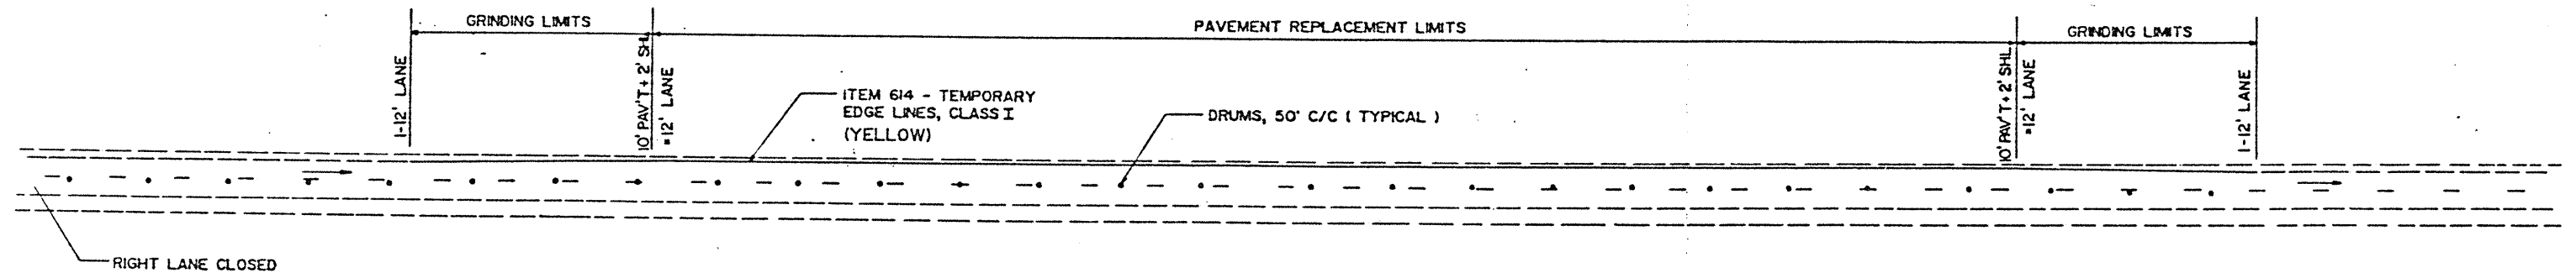

PHASE II

- 1) REMOVE EX. PAVEMENT TO THE LIMITS SHOWN ON THE ADJACENT TYPICAL
- 2) CONSTRUCT NEW PAVEMENT, GRIND APPROACHES
- 3) INSTALL TEMP. PAVEMENT MARKINGS (EDGE LINES AND LANE LINES) ALONG ENTIRE WORK AREA
- 4) RETURN TRAFFIC TO NORMAL LANES

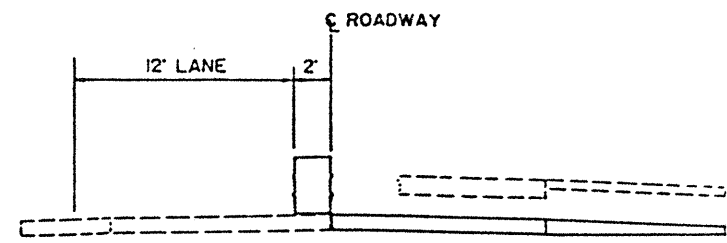

TYPICAL PHASE II CONSTRUCTION

NOTE: FOR ADVANCE WARNING SIGNS SEE SHEET N° 16.